



1 Elevation SW
1 : 100

NOTES:


REV.	DATE:	DETAILS:	INITIALS:

Legend

- | | | | |
|---|---|----|--|
| 1 | Buff/ Yellow Coloured Brick, Bradgate Light Buff or similar approved. | 10 | White natural stone facade cladding. |
| 2 | Rusticated Buff/ Yellow Coloured Brick, Bradgate Light Buff or similar approved. | 11 | Timber privacy divider screens and pergola roof to penthouse terraces. |
| 3 | Full height, clear glazed windows with feature solid spandrel panels in aluminium. | 12 | Lift over-run behind |
| 4 | Full height, clear glazed window. | 13 | Downpipe |
| 5 | Full height, clear glazed Balcony sliding door. | 14 | Concrete Seat |
| 6 | Full height, clear glazed window with opening section. | 15 | Front door |
| 7 | Solid, self-draining balconies assembled in dark grey painted galvanised mild steel. | 16 | Ridge Capping |
| 8 | Solid, self-draining balconies assembled with floor to ceiling clear glass winter garden feature. | 17 | Full Height Curtain wall |
| 9 | White coloured insulated render system. | 18 | Louvered Panels |
| | | 19 | Concrete Overhang |

NORTH POINT:

KEY PLAN:

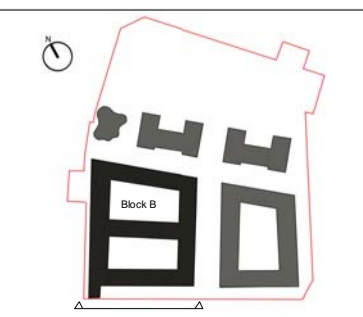

PLUSARCHITECTURE
Plus Architecture, Chancery Lane, Dublin 8, Ireland. Tel 015121378 www.plusarchitecture.ie

PROJECT:	334_Chivers Site, Coolock	PROJECT:	334	DATE:	29/08/18
CLIENT:	PLATINUM LAND	DRAWING NO.:	334_B_04_04	REVISION NO.:	
TITLE:	South West Elevation_Block B	DRAWN BY:	AM	SCALE AT A1 (Long):	1 : 100
ISSUE TYPE:	Planning	CHECKED BY:	GW	SCALE AT A3 (Long):	

Copyright of the drawings is reserved to the author and shall not be reproduced or transmitted in any form or by any means, electronic, mechanical, photocopying, recording, or by any information storage and retrieval system, without the prior written permission of the author. All rights reserved.