

Site Boundary



1 Elevation NE
1 : 100

NOTES:

REV.	DATE:	DETAILS:	INITIALS:


Legend

1	Buff/ Yellow Coloured Brick, Bradgate Light Buff or similar approved.
2	Rusticated Buff/ Yellow Coloured Brick, Bradgate Light Buff or similar approved.
3	Full height, clear glazed windows with feature solid spandrel panels in aluminium.
4	Full height, clear glazed window.
5	Full height, clear glazed Balcony sliding door.
6	Full height, clear glazed window with opening section.
7	Solid, self-draining balconies assembled in dark grey painted galvanised mild steel.
8	Solid, self-draining balconies assembled with floor to ceiling clear glass winter garden feature.
9	White coloured insulated render system.

10	White natural stone façade cladding.
11	Timber privacy divider screens and pergola roof to penthouse terraces.
12	Lift over-run behind
13	Downspipe
14	Concrete Seat
15	Front door
16	Ridge Capping
17	Full Height Curtain wall
18	Louvered Panel
19	Concrete Overhang

NORTH POINT:

KEY PLAN:

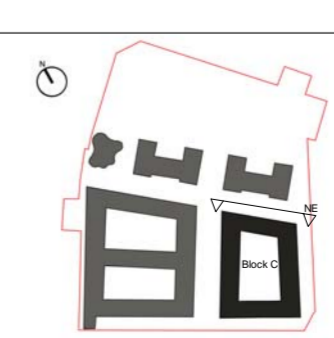

PLUSARCHITECTURE Plus Architecture, Chancery Lane, Dublin 8, Ireland. Tel 015213378 www.plusarchitecture.ie	
PROJECT: 334_Chivers Site, Coolock	DATE: 22/08/18
CLIENT: PLATINUM LAND	DRAWING NO.: 334_C_04_01
TITLE: North East Elevation, Block C	DRAWN BY: AM
ISSUE TYPE: Planning	CHECKED BY: GW
	SCALE AT A1 (Long): 1:100
	SCALE AT A3 (Long): 1:100

Copyright of this drawing is vested in the Architect and it must not be copied or reproduced without consent. Figures dimensions only are to be taken from this drawing. All construction must conform to the requirements of the relevant codes of practice and standards relating thereto. No liability is accepted for any constructional errors and omissions.