



1 Elevation NW
1 : 100

NOTES:


REV.	DATE:	DETAILS:	INITIALS:

Legend

- | | | | |
|---|---|----|--|
| 1 | Buff/ Yellow Coloured Brick, Bradgate Light Buff or similar approved. | 10 | White natural stone façade cladding. |
| 2 | Rusticated Buff/ Yellow Coloured Brick, Bradgate Light Buff or similar approved. | 11 | Timber privacy divider screens and pergola roof to penthouse terraces. |
| 3 | Full height, clear glazed windows with feature solid spandrel panels in aluminium. | 12 | Lift over-run behind |
| 4 | Full height, clear glazed window. | 13 | Downpipe |
| 5 | Full height, clear glazed Balcony sliding door. | 14 | Concrete Seat |
| 6 | Full height, clear glazed window with opening section. | 15 | Front door |
| 7 | Solid, self-draining balconies assembled in dark grey painted galvanised mild steel. | 16 | Ridge Capping |
| 8 | Solid, self-draining balconies assembled with floor to ceiling clear glass winter garden feature. | 17 | Full Height Curtain wall |
| 9 | White coloured insulated render system. | 18 | Louvered Panel |
| | | 19 | Concrete Overhang |

NORTH POINT:

KEY PLAN:

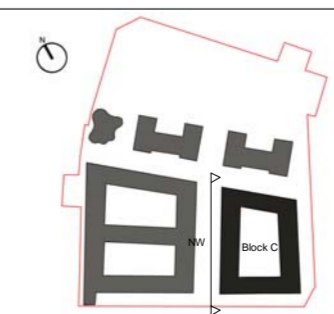

PLUSARCHITECTURE
Plus Architecture, Chancery Lane, Dublin 8, Ireland. Tel 015213378 www.plusarchitecture.ie

PROJECT:	334_Chivers Site, Coolock	PROJECT:	334	DATE:	28/08/16
CLIENT:	PLATINUM LAND	DRAWING NO.:	334_C_04_04	REVISION NO.:	
TITLE:	North West Elevation_Block C	DRAWN BY.:	AM	SCALE AT A1 (Long):	1 : 100
ISSUE TYPE:	Planning	CHECKED BY.:	GW	SCALE AT A3 (Long):	

Copyright of this drawing is vested in the Architect and it must not be copied or reproduced without consent. Registered drawings only are to be taken from this drawing. All contractors must refer to the drawings for the correct dimensions and details. PLUS Architecture are to be held as the architect of any contractor's drawings and shall continue to be held as such.