




- LEGEND**
- HIGH QUALITY PAVERS PC CONCRETE WITH NATURAL STONE AGGREGATE - 'Silver Granite' and 'Graphite' Colour
 - 'BUFF' COLORED RESIN BOUND GRAVEL SURFACING
 - WET-POUR PLAY SURFACING With and indicative play equipment
 - GENERAL SHRUB AND GROUND COVER PLANTING on minimum 450mm topsoil Refer to planting schedule for details
 - TREE PLANTING IN MINIMUM 1.2m3 TOPSOIL Refer to planting schedule for details
 - FEATURE SPECIMEN TREE PLANTING IN MINIMUM 1.2m3 TOPSOIL Min. 25 - 30 cmg Refer to planting schedule for details
 - SEATING OPPORTUNITIES: Bench seating, feature/sculptural seating, will flush timber infill, arm and back rests
 - HEDGING BUFFER PLANTING ON MINIMUM 450mm TOPSOIL Refer to planting schedule for details

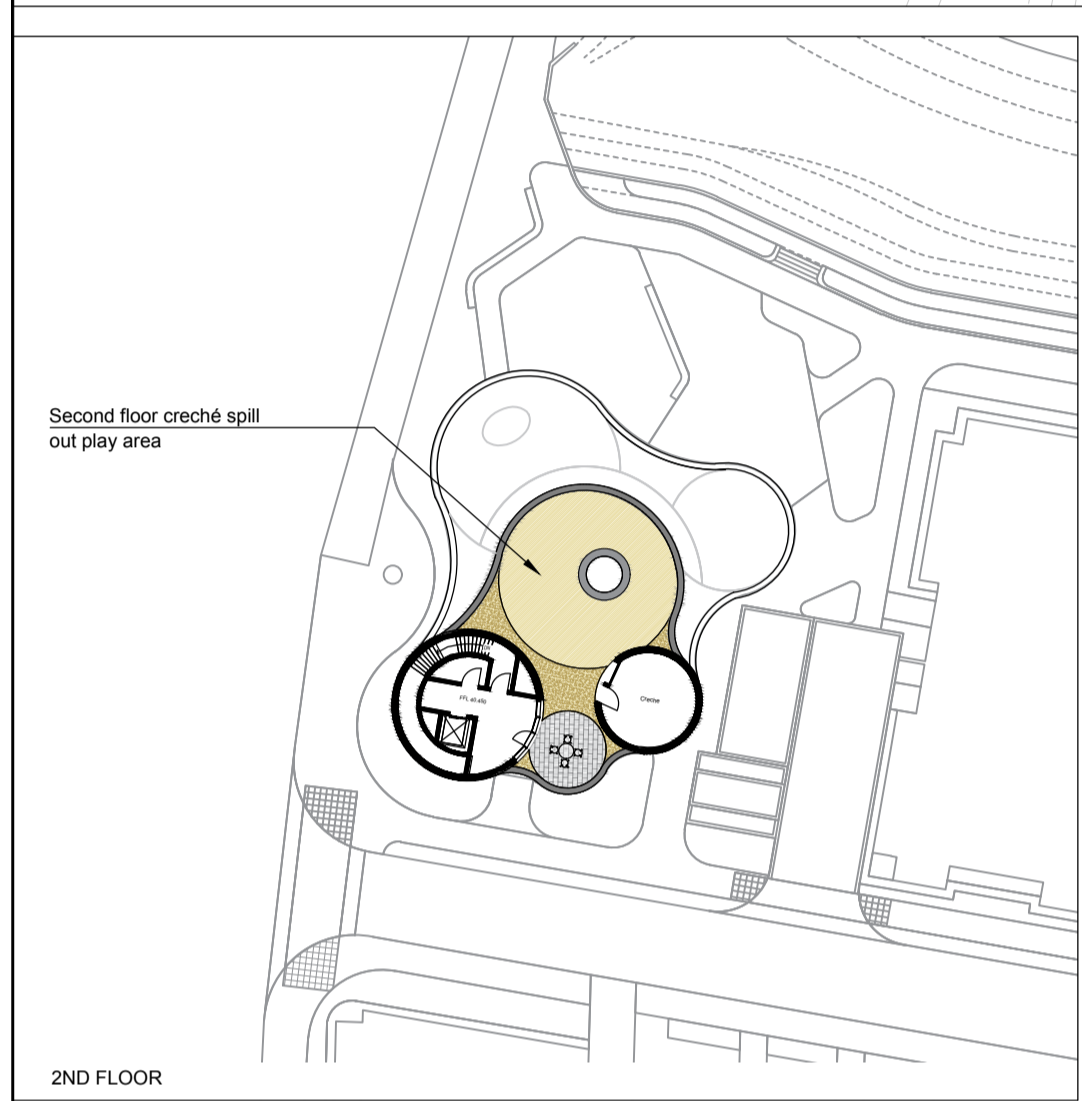

2ND FLOOR

TREE PLANTING
NB: All trees should be full and well-shaped, bark unmarked and have healthy root systems. All trees to have a 2m clear stem unless otherwise specified.

Species	Common Name	Planting	Height
<i>Alnus spathulifera</i>	Alder	Rootballed	16-18cm
<i>Amelanchier lamarckii</i>	Snowy Mesquit	Multistem	2-3m high
<i>Betula pubescens</i>	Common white birch	Multistem	18-20cm
<i>Crataegus laevigata</i> 'Paul's Scarlet'	Hawthorn	Rootballed	18-20cm
<i>Prunus 'Chanticleer'</i>	Ornamental Pear	Rootballed	18-20cm
<i>Sorbus aucuparia</i>	Rowan	Rootballed	18-20cm
<i>Ulmus 'New horizon'</i>	Elm	Rootballed	16-18cm

FEATURE TREE PLANTING
NB: All trees should be full and well-shaped, bark unmarked and have healthy root systems. All trees to have a 2m clear stem unless otherwise specified.

Species	Common Name	Planting	Height
<i>Acer saccharum</i>	Sugar maple	Rootballed	25-30cm
<i>Liquidambar</i>	Sweetgum	Rootballed	25-30cm

GENERAL PLANTING MIX - Shrubs, Perennials, Grasses and Ferns
On minimum depth of 450mm topsoil. 75mm mulch applied continuously NB: Herbaceous plants shall be supplied as well rooted clumps, showing several healthy buds, and green in pots. Pots shall be appropriate to the size of the plant supplied.

SPECIES	COMMON NAME	SPECIFICATION
<i>Blechnum spicant</i>	Hard Fern	Min 3L Pot, planted 5 per m2
<i>Calamagrostis Karl Foenster</i>	Feather Reed Grass	Min 5L Pot, planted 4 per m2
<i>Carex pendula</i>	Weeping sedge	Min 3L Pot, planted 5 per m2
<i>Cortaderia selloana</i> 'Pumila'	Pampas grass	Min 3L Pot, planted 5 per m2
<i>Crocus 'Lucifer'</i>	Montroseia 'Lucifer'	Min 2L Pot, planted 6 per m2
<i>Dryopteris Filix-mas</i>	Male Fern	Min 2L Pot, planted 5 per m2
<i>Elymus europaeus</i>	Spindle	Min 3L Pot, planted 5 per m2
<i>Hydrangea limelight</i>	Particulate hydrangea 'Limelight'	Min 2L Pot, planted 5 per m2
<i>Lavandula 'Hidcot'</i>	Lavender	Min 2L Pot, planted 5 per m2
<i>Luzula nivea</i>	Snowy Woodrush	Min 3L Pot, planted 5 per m2
<i>Prunus Laurocerasus</i>	Laurel	Min H: 60-80cm, BR double staggered row @250mm centres, 6 plants/m
<i>Rosmarinus officinalis</i>	Rosemary	Min 3L Pot, planted 5 per m2
<i>Sarcococca hookeriana</i> var. <i>humilis</i>	Dwarf sweet box	Min 2L Pot, planted 5 per m2
<i>Sedum 'Ruby Glow'</i>	Ruby Glow	Min 3L Pot, planted 5 per m2
<i>Sedum spectabile</i> 'Brilliant'	Showy stonecrop	Min 3L Pot, planted 5 per m2
<i>Stipa gigantea</i>	Giant feather grass	Min 5L Pot, planted 3 per m2
<i>Stipa pennata</i>	European feather grass	Min 3L Pot, planted 5 per m2
<i>Thymus serpyllum</i>	Thyme	Min 1L Pot, planted 5 per m2

REV	DESCRIPTION	ISSUED BY	DATE

MITCHELL + ASSOCIATES
LANDSCAPE ARCHITECTURE URBAN DESIGN
Unit 5, Woodpark, The Rise, Glasnevin, Dublin 9, Ireland | t + 353 1 454 5986 e info@mitmell.co.uk

PROJECT
Chivers
Platinum Land

CLIENT
Platinum Land

JOB NO.
LCH002

DRAWING
Landscape Masterplan Level 1 Courtyards


DRAWING NO.
101

DRAWN BY	CHECKED	DATE
Brendan Vaughan	FMCC	24 08 2018

STATUS:	SCALE	REVISION
Planning	1:500 @ A1	-

NOTES:
All dimensions are in millimeters unless otherwise stated and shall be checked and confirmed by the contractor on site. Any discrepancies shall be immediately reported to the landscape architect. Work to figured dimensions only. Do not scale from drawing. Do Not Scale. Use Figured Dimensions Only. Not for Construction Purposes unless Specifically Marked.

© THIS DRAWING IS COPYRIGHT OF MITCHELL + ASSOCIATES

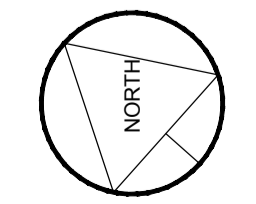

1:500 @ A1