



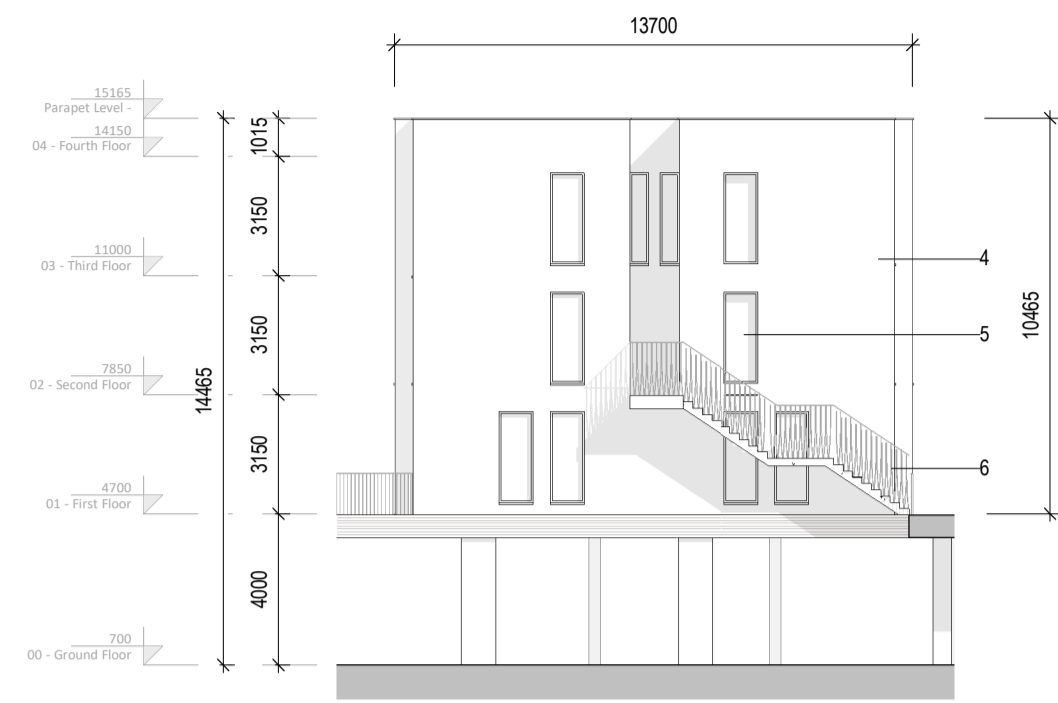


1 A2\_Duplex South-West Elevation  
1:200

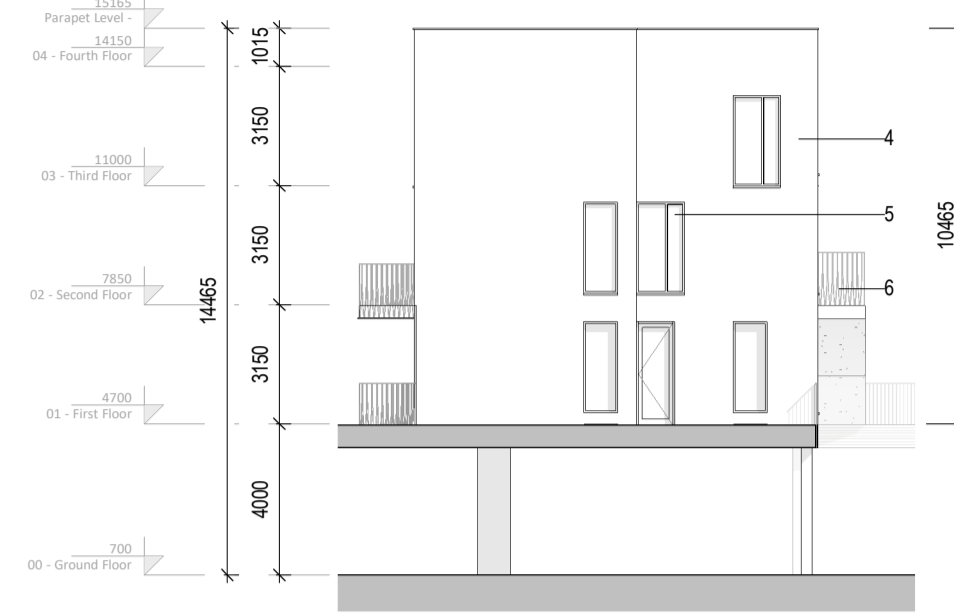

2 A2\_Duplex North-East Elevation  
1:200



3 A2\_Duplex East-South Elevation  
1:200

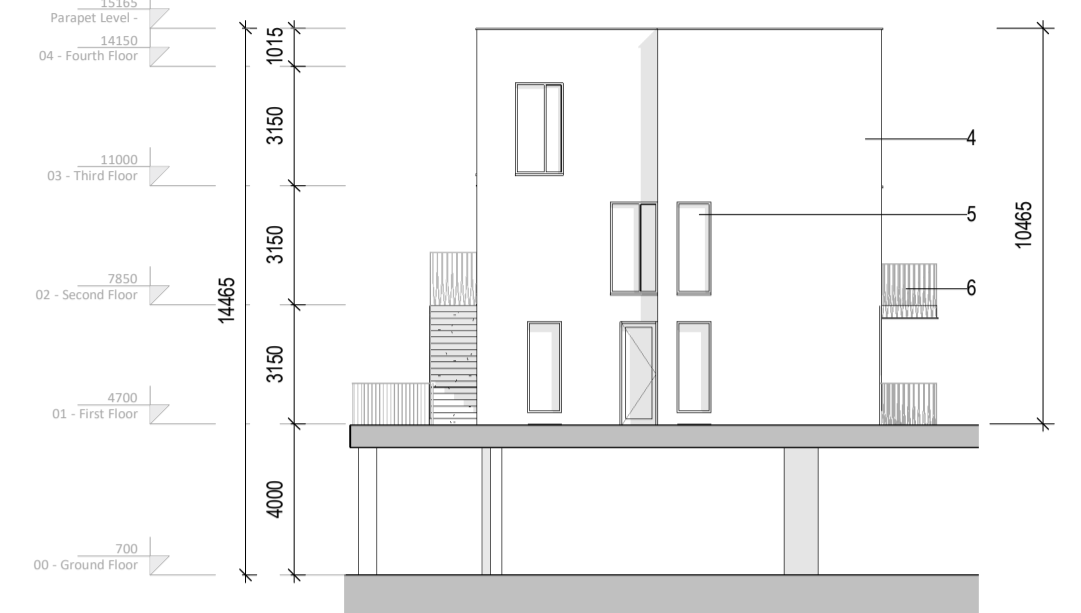


4 A2\_Duplex North-West Elevation  
1:200

MATERIAL LEGEND

- 1- Brick Type A
- 2- Brick Type B
- 3- Brick Type C
- 4- Selected Render
- 5- Selected Aluminum Window System with Spandrel Panel
- 6- Mild Steel Balustrade

Block A2 Elevations - Duplex Units

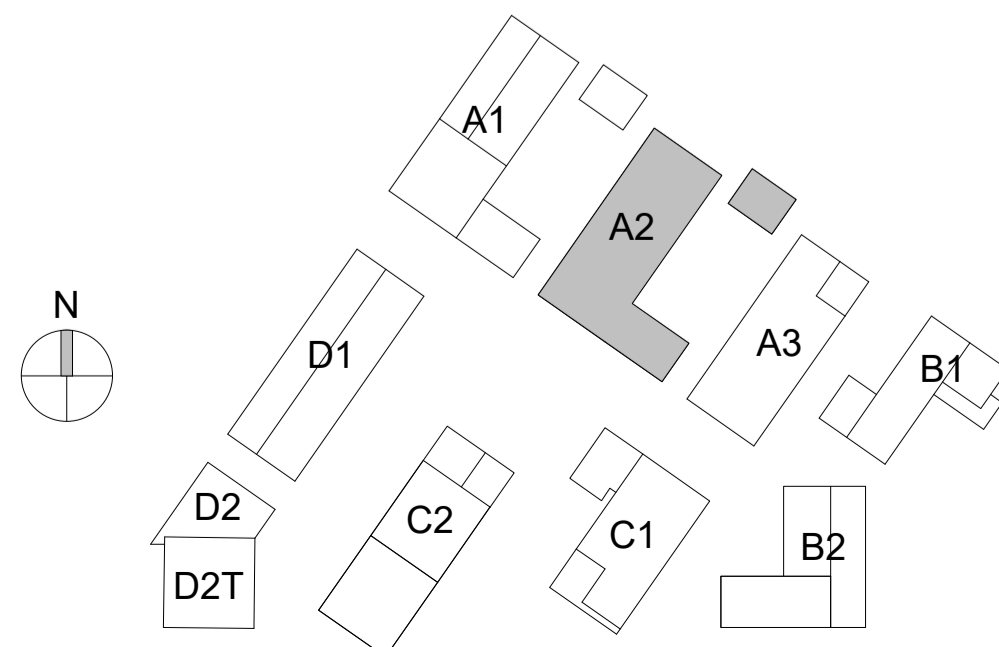

Revision Description	Date	Rev. No.	Issued by
SHD Lodgment to ABP	24-04-2019	1	JS/ES

**omahony pike**

architecture | urban design    Dublin    Cork  
 email: info@omahonypike.com    The Chapel    26 South Mall  
 tel: +353 1 202 7400    Mount St. Anne's    Cork City  
 fax: +353 1 283 0822    Milltown, Dublin 6    Co. Cork  
 www.omahonypike.com    D06 XNS2 Ireland    T12 R2RV Ireland

**Project No.:** 1804    **Scale @ A1:** 1 : 200  
**Project Lead:** DM    **Date Printed:** 24-04-2019  
**Drawn By:** JS/ES    **Current Rev.:** 1  
**Model No.:** 1804-OMP-ZZ-ZZ-M3-A-XX-00001  
**Purpose:** Planning

**Project:** East Rd SHD  
**Location:** East Wall, Dublin 3  
**Client:** Glenveagh Living Ltd.

**Drawing Title:** Block A2 Elevations - Duplex Units  
**Drawing No.:** 1804-OMP-A2-ZZ-DR-A-XX-21002

Suitability - Checked By - Date

