


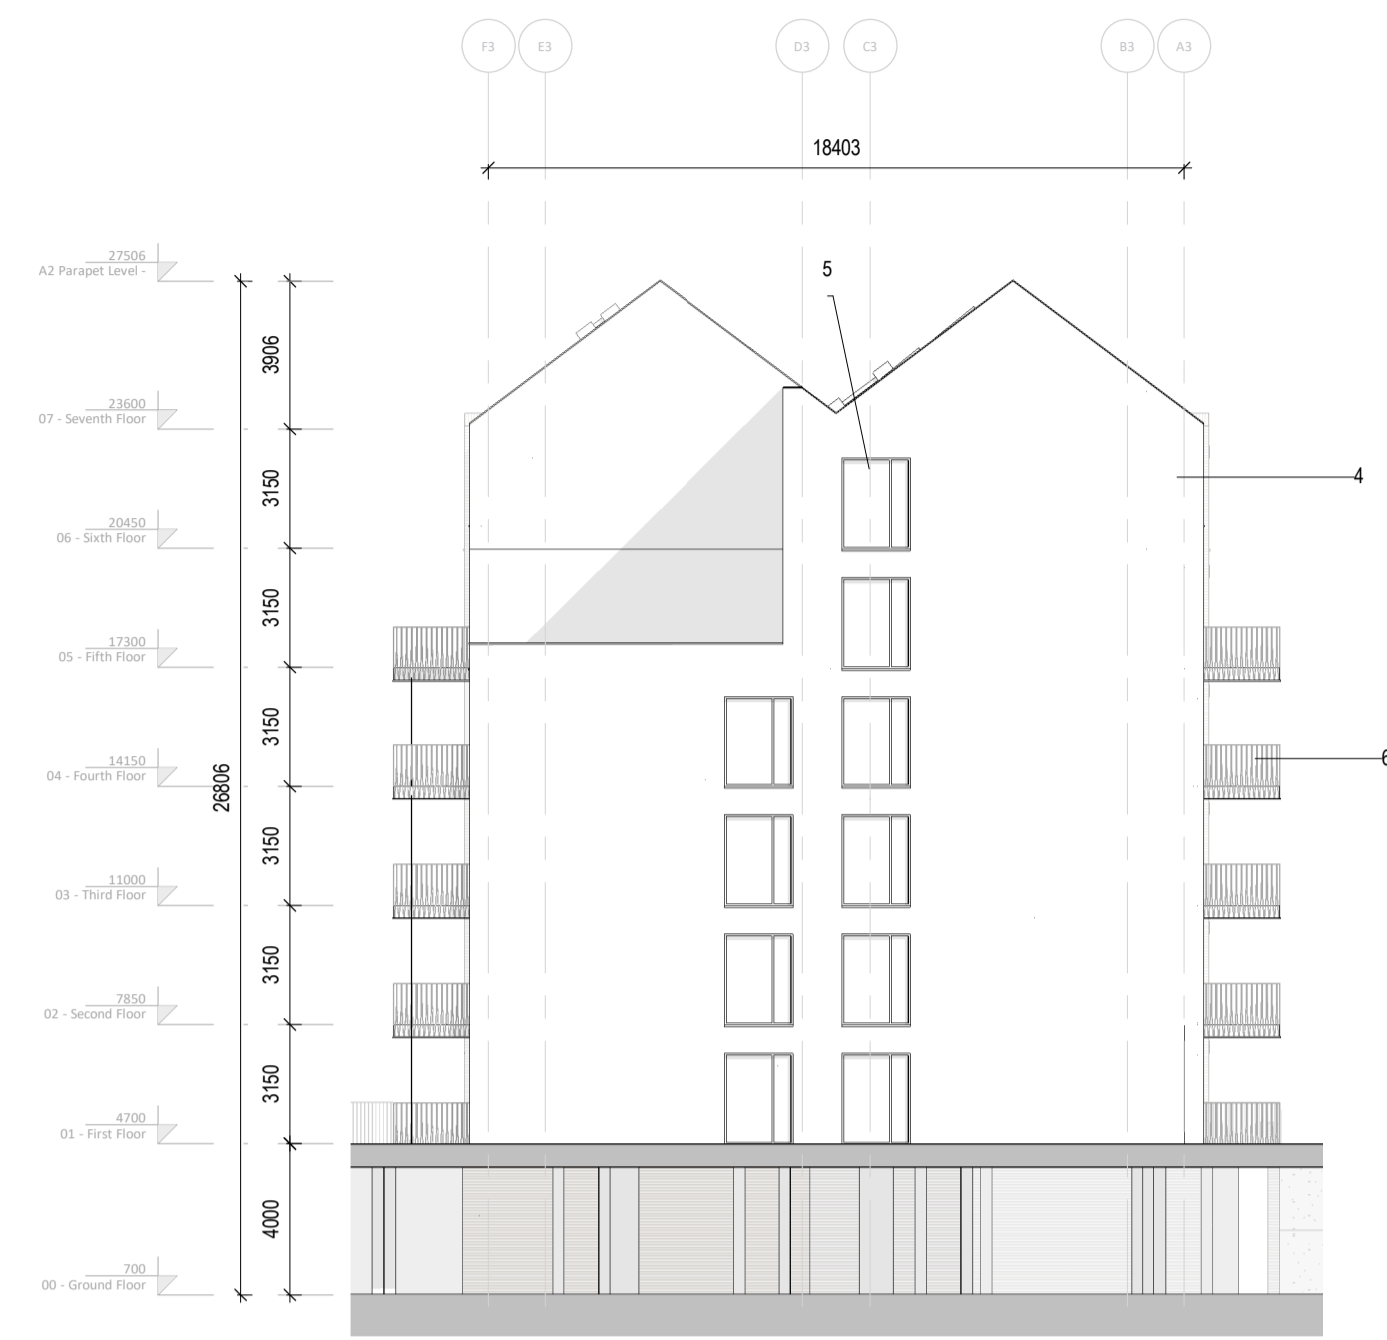

1 A3\_North West Elevation  
1:200



2 A3\_North East Elevation  
1:200

MATERIAL LEGEND

- 1- Brick Type A
- 2- Brick Type B
- 3- Brick Type C
- 4- Selected Render
- 5- Selected Aluminum Window System with Spandrel Panel
- 6- Mild Steel Balustrade
- 7- Standing Seam Zinc




3 A3\_South East Elevation  
1:200



4 A3\_South West Elevation  
1:200

Block A3 Elevations

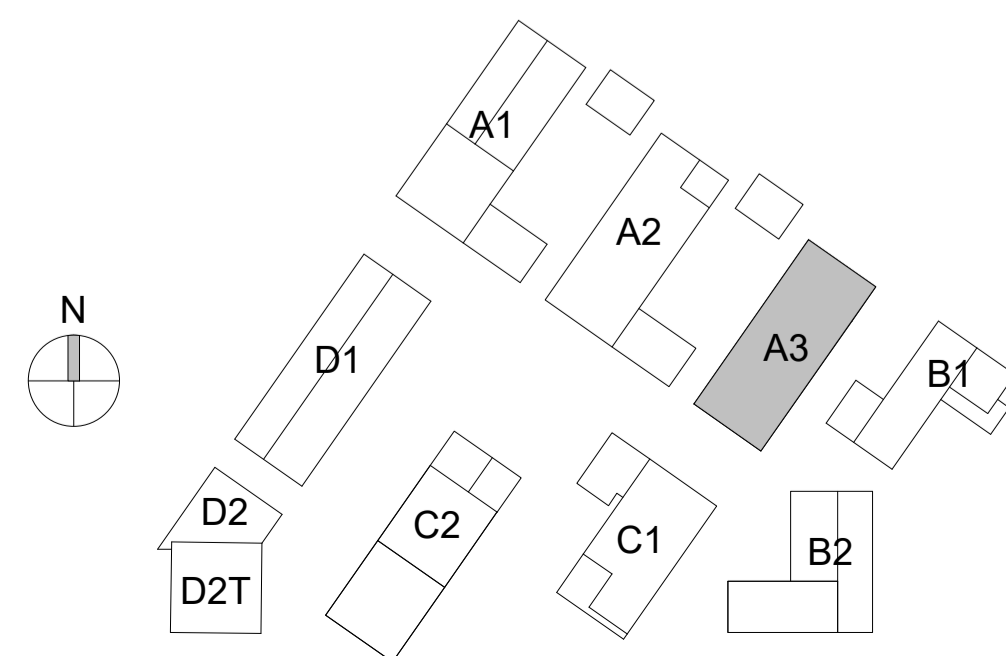

Revision Description	Date	Rev. No.	Issued by
SHD Lodgment to ABP	24-04-2019	1	JS/ES

**omahony pike**

architecture | urban design  
 email: info@omahonypike.com  
 tel: +353 1 202 7400  
 fax: +353 1 283 0822  
 www.omahonypike.com


Dublin  
 The Chapel  
 Mount St. Anne's  
 Milltown, Dublin 6  
 D06 XN52 Ireland

Cork  
 26 South Mall  
 Cork City  
 Co. Cork  
 T12 R2RV Ireland

Project No.: 1804  
 Project Lead: DM  
 Drawn By: JS/ES  
 Model No.: 1804-OMP-ZZ-ZZ-M3-A-XX-00001  
 Purpose: Planning  
 Scale @ A1: 1:200  
 Date Printed: 24-04-2019  
 Current Rev.: 1

Project: East Rd SHD  
 Location: East Wall, Dublin 3  
 Client: Glenveagh Living Ltd.

Drawing Title: Block A3 Elevations  
 Drawing No.: 1804-OMP-A3-ZZ-DR-A-XX-21001

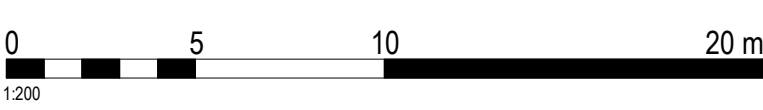

Figured dimensions only to be used. This drawing is copyright of O'Mahony Pike Architects Ltd. All information is shared as per approved use in accordance with BS1192(2007) + A2(2016), Table 5; Standard Codes for Suitability of Models and Documents. If 'Information Approval Check' is empty, this information has been shared at 50 - WIP.