
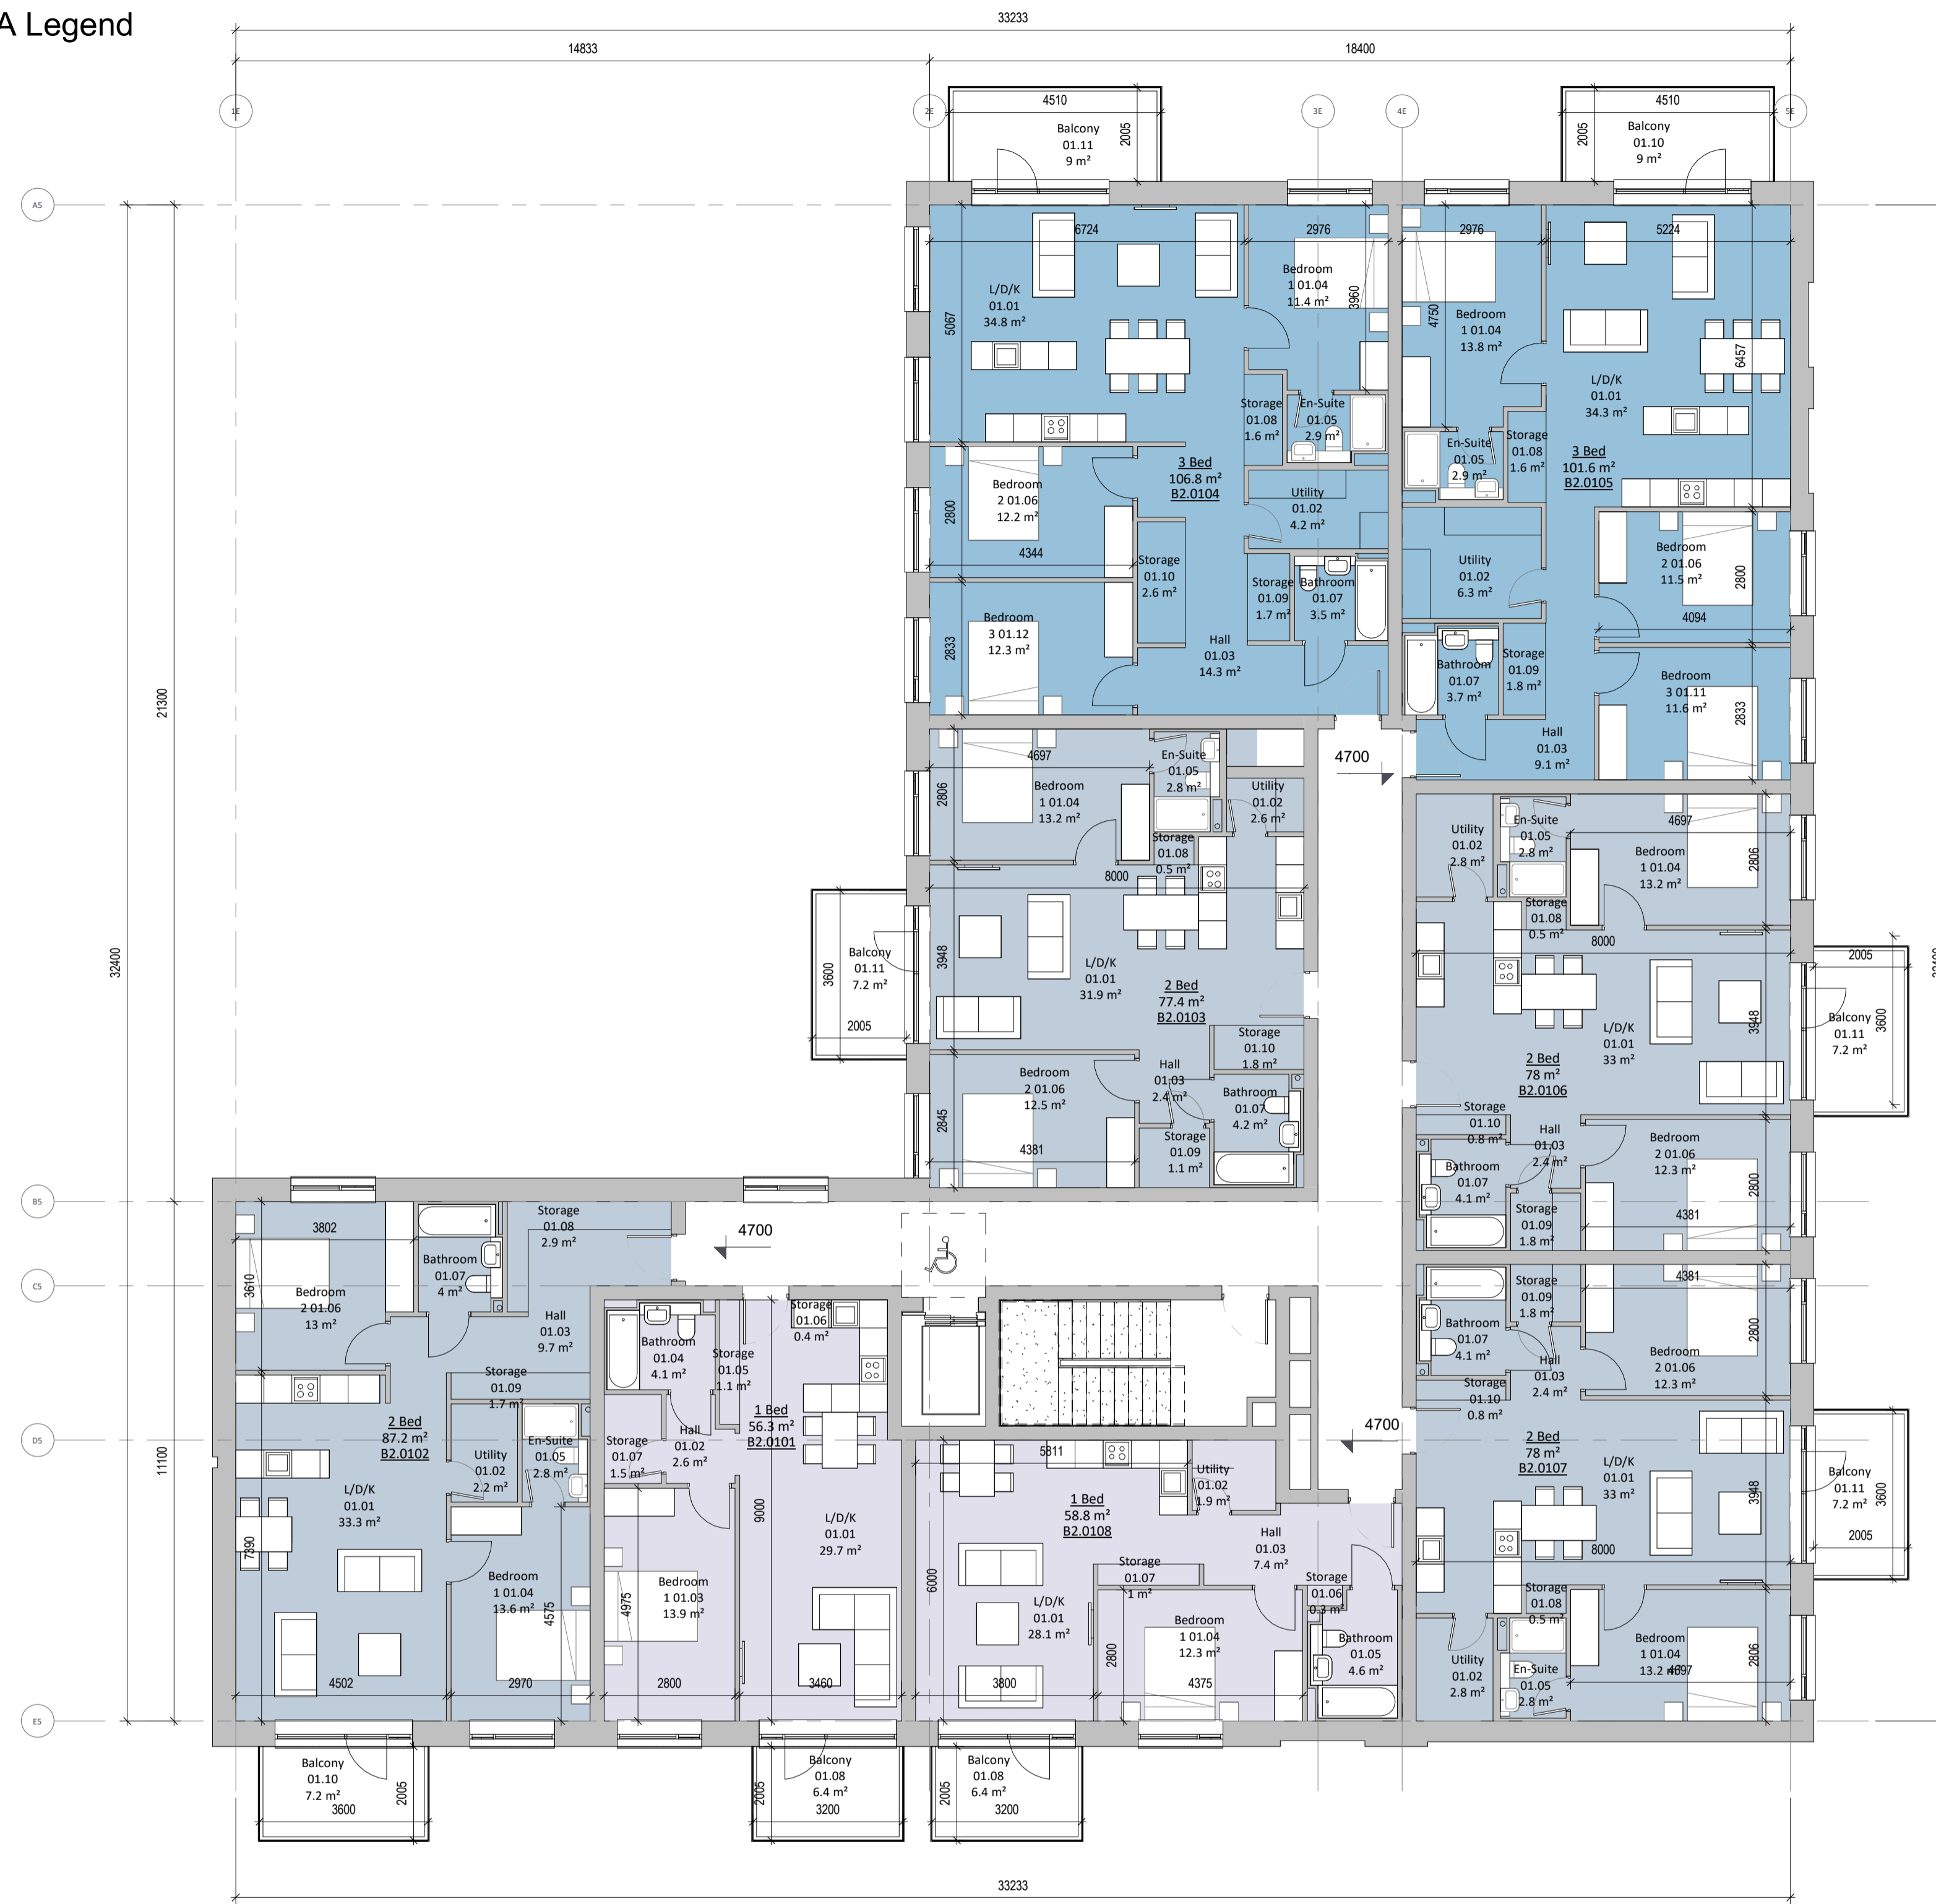



OMP GIA Legend

- 1 Bed
- 2 Bed
- 3 Bed

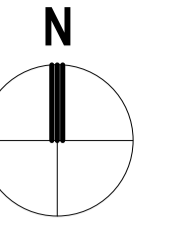

1 B2_01
1:100

Block B2_Level 01

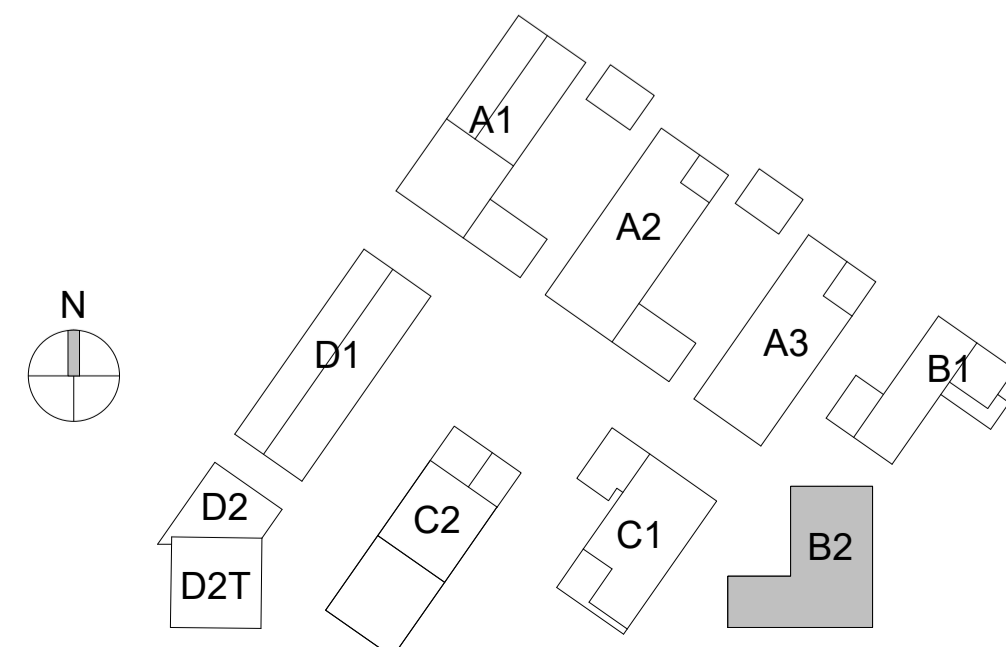

Revision Description	Date	Rev. No.	Issued by
SHD Lodgment to ABP	24-04-2019	1	JS/ES

omahony pike

architecture | urban design
email: info@omahonypike.com
tel: +353 1 202 7400
fax: +353 1 283 0822
www.omahonypike.com

Dublin
The Chapel
Mount St. Anne's
Milltown, Dublin 6
D06 XNS2 Ireland

Cork
26 South Mall
Cork City
Co. Cork
T12 R2RV Ireland

Project No.: 1804

Project Lead: DM

Drawn By: JS/ES

Model No.: 1804-OMP-ZZ-ZZ-M3-A-XX-00001

Purpose: Planning

Scale @ A1: 1 : 100

Date Printed: 24-04-2019


Current Rev.: 1

Project: East Rd SHD
Location: East Wall, Dublin 3
Client: Glenveagh Living Ltd.

Drawing Title: Block B2_Level 01

Drawing No.: 1804-OMP-B2-01-DR-A-XX-11001

Suitability: Checked By: Date

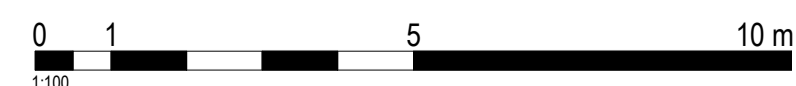

Figured dimensions only to be used. This drawing is copyright of O'Mahony Pike Architects Ltd. All information is shared as per approved use in accordance with BS1192(2007) + A2(2016), Table 5; Standard Codes for Suitability of Models and Documents. If 'Information Approval Check' is empty, this information has been shared at 50 - WIP.