



2 D1_South-East Elevation
1:200




1 D1_Section A-A
1:200

MATERIAL LEGEND

- 1- Brick Type A
- 2- Brick Type B
- 3- Brick Type C
- 4- Selected Render
- 5- Selected Aluminum Window System with Spandrel Panel
- 6- Mild Steel Balustrade
- 7- Standing Seam Zinc

Block D1 Elevation & Section

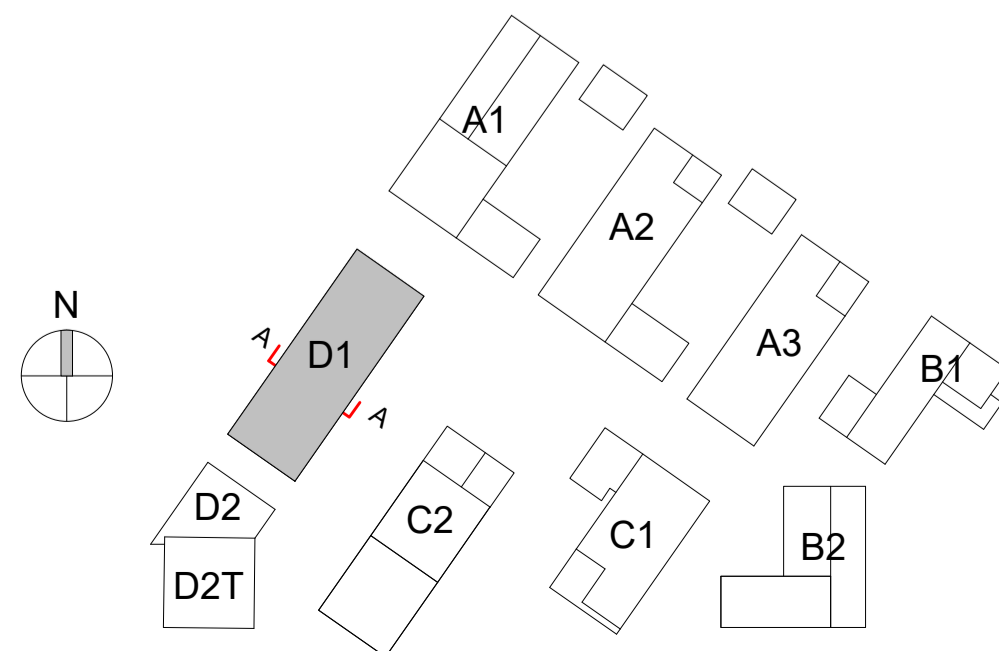

Revision Description	Date	Rev. No.	Issued by
SHD Lodgment to ABP	24-04-2019	1	JS/ES

omahony pike

architecture | urban design
 email: info@omahonypike.com
 tel: +353 1 202 7400
 fax: +353 1 283 0822
 www.omahonypike.com

Dublin
 The Chapel
 Mount St. Anne's
 Milltown, Dublin 6
 D06 XNS2 Ireland

Cork
 26 South Mall
 Cork City
 Co. Cork
 T12 R2RV Ireland


Project No.: 1804
Project Lead: DM
Drawn By: JS/ES
Model No.: 1804-OMP-ZZ-ZZ-M3-A-XX-00001
Purpose: Planning

Scale @ A1: 1 : 200
Date Printed: 24-04-2019
Current Rev.: 1

Project: East Rd SHD
Location: East Wall, Dublin 3
Client: Glenveagh Living Ltd.

Drawing Title: Block D1 Elevation & Section
Drawing No.: 1804-OMP-D1-ZZ-DR-A-XX-31001

Suitability: Checked By: Date

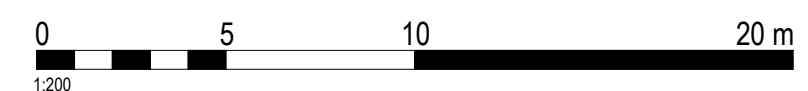

Figured dimensions only to be used. This drawing is copyright of O'Mahony Pike Architects Ltd. All information is shared as per approved use in accordance with BS1192(2007) + A2(2016), Table 5; Standard Codes for Suitability of Models and Documents. If 'Information Approval Check' is empty, this information has been shared at 50 - WIP.