



1) Confidential Site Section 3
1:200

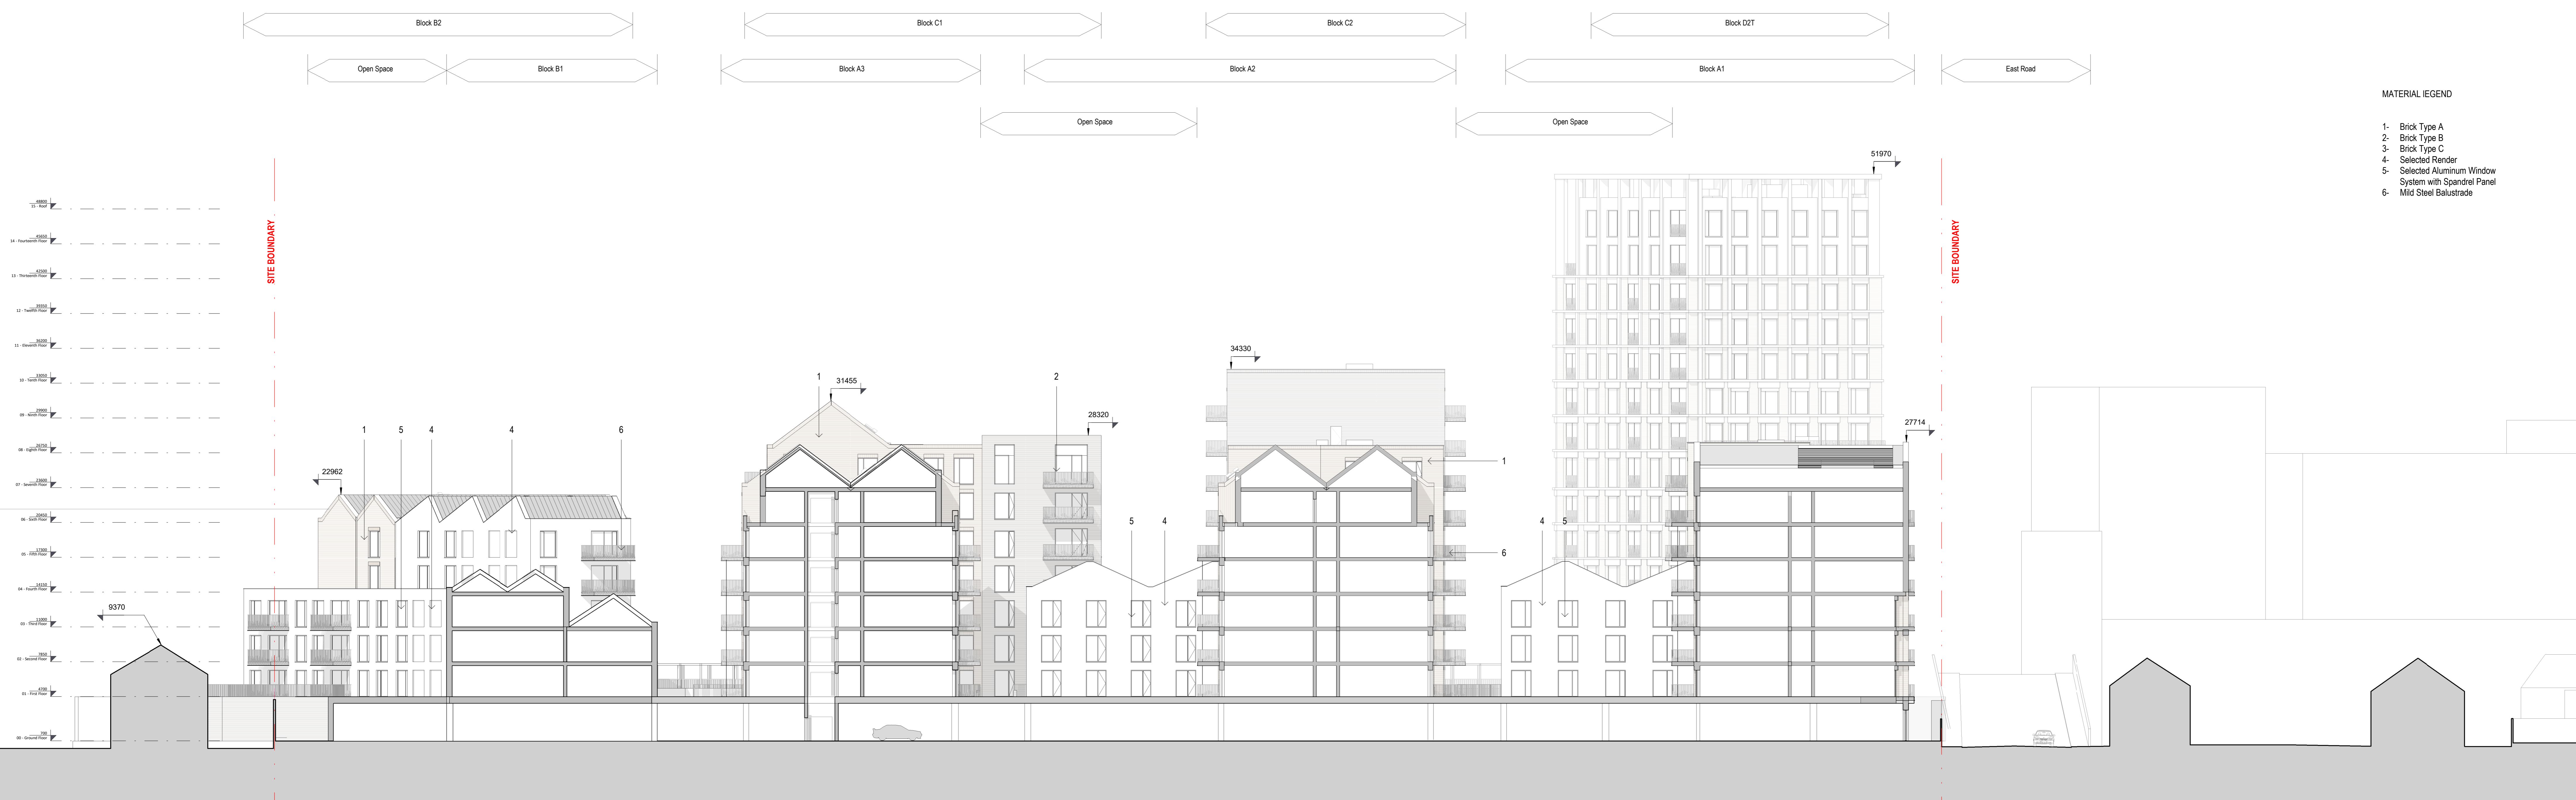

2) Confidential Site Section 4
1:200

- MATERIAL LEGEND**
- 1- Brick Type A
 - 2- Brick Type B
 - 3- Brick Type C
 - 4- Selected Render
 - 5- Selected Aluminum Window System with Spandrel Panel
 - 6- Mild Steel Balustrade

Site Sections 3 & 4

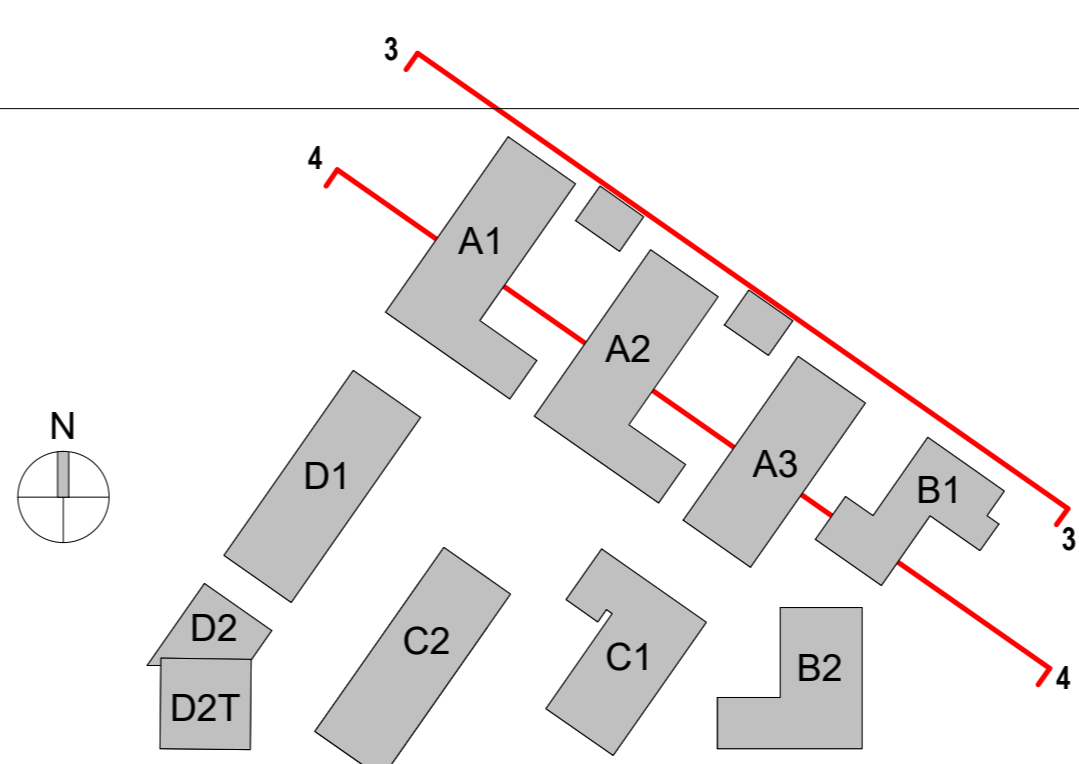

| Revision Description | Date | Rev. No. | Issued by |
|----------------------|------------|----------|-----------|
| SHD Lodgment to ASP | 24-04-2019 | 1 | J5/ES |
| | | | |
| | | | |
| | | | |

Figured dimensions only to be used. This drawing is copyright of O'Mahony Pike Architects Ltd. All information is shared as per approved use in accordance with BS1192(2007) + A2(2016), Table 5; Standard Codes for Suitability of Models and Documents. If 'Information Approval Check' is empty, this information has been shared at 50 - WIP.

o'mahony pike
 architecture | urban design | Dublin | Cork
 email: info@omahonypike.com | The Chapel | 26 South Mall
 tel: +353 1 202 7400 | Mount St. Anne's | Cork City
 fax: +353 1 283 0832 | Milltown, Dublin 6 | Co. Cork
 www.omahonypike.com | 000 0000 Ireland | 122 R28V Ireland

Project: East Rd SHD
Location: East Wall, Dublin 3
Client: Glenveagh Living Ltd.

Project No.: 1804
Project Lead: DM
Drawn By: J5/ES
Model No.: 1804-OMP-ZZ-ZZ-M3-A-XX-00001
Purpose: Planning

Scale @ A0: 1:200
Date Printed: 24-04-2019
Current Rev.: 1

Drawing Title: Site Sections 3 & 4
Drawing No.: 1804-OMP-00-00-DR-A-XX-31002

Jebsen - Check No. 304