


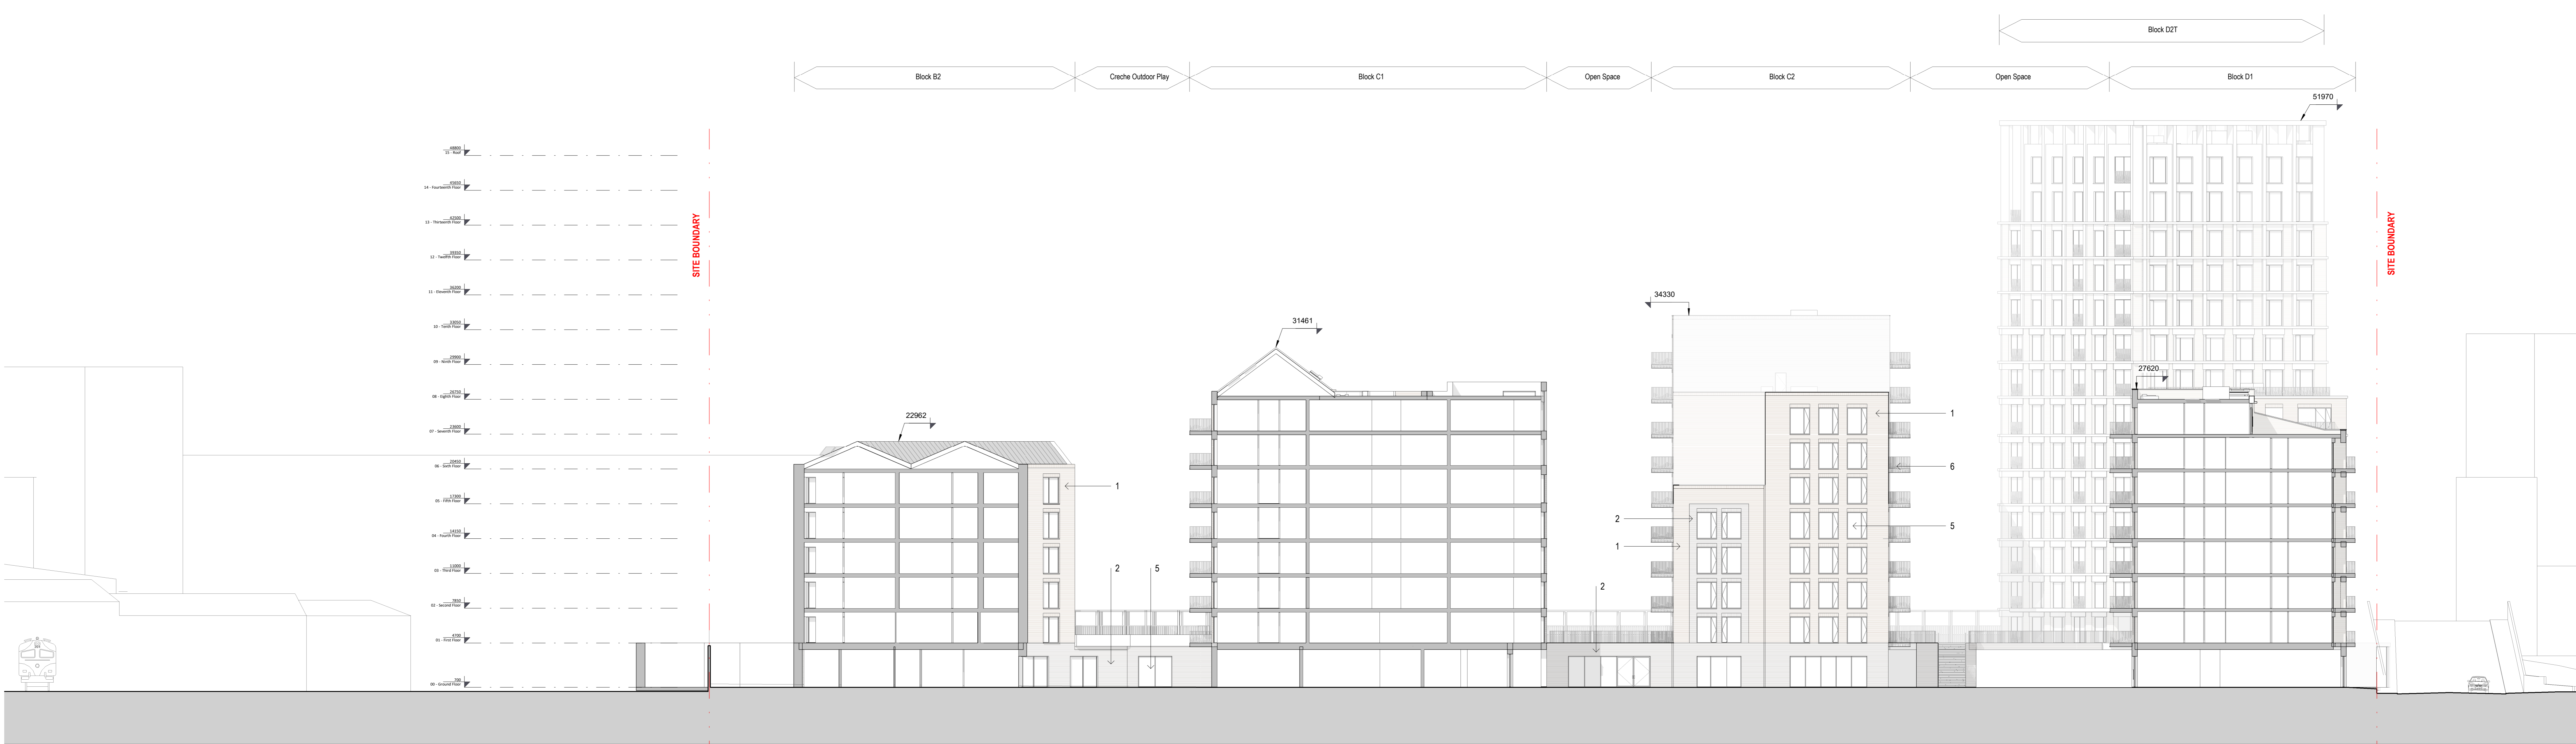


- MATERIAL LEGEND**
- 1- Brick Type A
 - 2- Brick Type B
 - 3- Brick Type C
 - 4- Selected Render
 - 5- Selected Aluminum Window System with Spandrel Panel
 - 6- Mild Steel Balustrade
 - 7- Zinc Standing Seam Roof

1 Conceptual Site Section 7
1:100



2 Conceptual Site Section 8
1:100

Site Sections 7 & 8

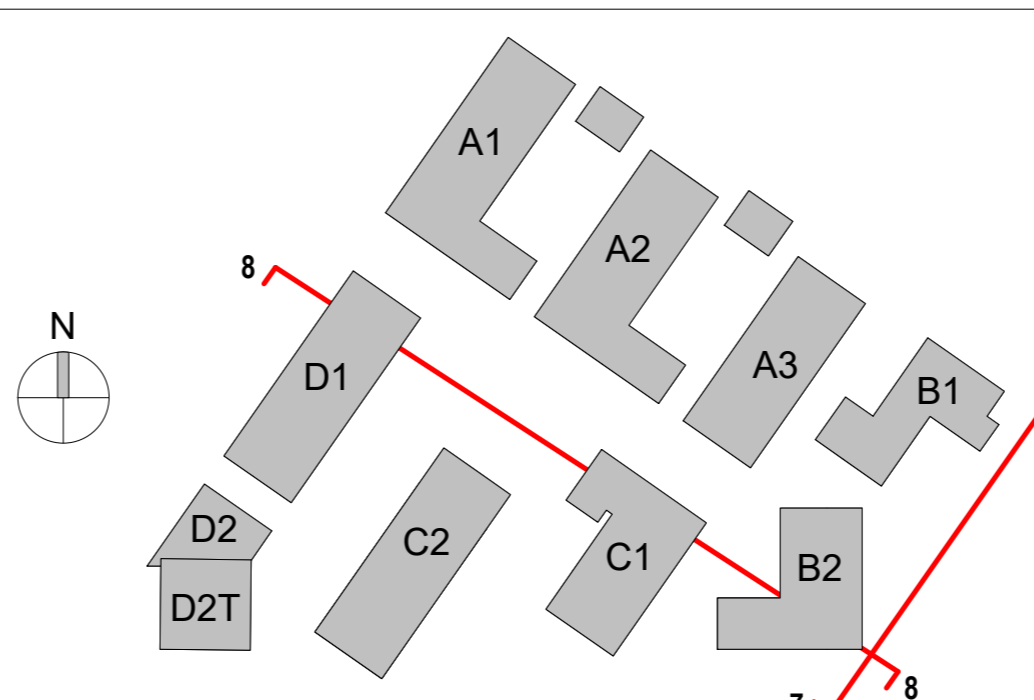

Revision Description	Date	Rev. No.	Issued by
SHD Lodgment to ABP	24-04-2019	1	JS/ES

Figured dimensions only to be used. This drawing is copyright of O'Mahony Pike Architects Ltd. All information is shared as per approved use in accordance with BS1192(2007) + A2(2016), Table 5; Standard Codes for Suitability of Models and Documents. If 'Information Approval Check' is empty, this information has been shared at 50% W/P.

o'mahony pike
 architecture | urban design | Dublin | Cork
 email: info@mahonypike.com | The Chapel | 25 South Mall
 tel: +353 1 202 7400 | Mount St. Anne's | Cork City
 fax: +353 1 283 0822 | Milltown, Dublin 6 | Co. Cork
 www.mahonypike.com | 106 WIS2 Ireland | T12 K9WV Ireland

Project No.: 1804
Project Lead: DM
Drawn By: JS/ES
Current Rev.: 1
Model No.: 1804-OMP-ZZ-M3-A-XX-00001
Purpose: Planning

Project: East Rd SHD
Location: East Wall, Dublin 3
Client: Glenveagh Living Ltd.

Drawing Title: Site Sections 7 & 8
Drawing No.: 1804-OMP-00-00-DR-A-XX-31004

Scale @ A0: 1:200
 Date Printed: 24-04-2019