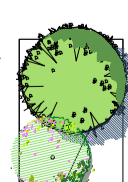
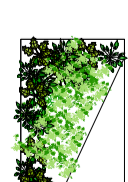
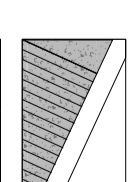


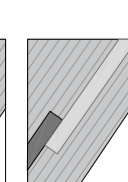
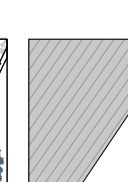
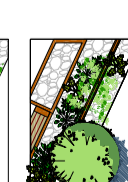

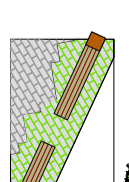
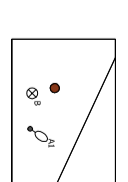
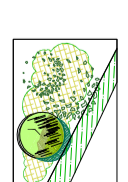




- LEGEND (Ground Floor):**
-  Proposed Trees
  -  Proposed Grasses & Naturalised Vegetation
  -  Stepped Access to Apartment Courtyards
  -  Flag Paving with Flush Corten Steel Strips
  -  Flush Car Parking with Planted Areas
  -  Proposed Permeable Plank Paving at Plaza and Main Access
  -  Proposed Permeable Plank Paving to development access road
  -  Feature Plant Beds with Railway Ballast, Grasses & Seating
  -  Linear Plant Beds with Seating
  -  Seating Areas with Grassed Jointed Cobbles
  -  Proposed Bollards & Lighting
  -  Proposed Native Hedgerow Boundary Planting

EAST ROAD  
 LANDSCAPE MASTERPLAN  
 13/08/2019  
 PLANNING  
 6563  
 301  
 00  
 April 2019  
 BSM  
 1568