


SITE LAYOUT (PROPOSED) - A1 - 1:500



- PROPOSED RETAINING STRUCTURES
- LOW LEVEL WALL WITH BALUSTRADES OVER
- PROPOSED CONTOURS
- EXISTING W/ WATERFALL OUTLINE
- PROPOSED SPOT LEVELS
- SITE NOTICE
- GATED ACCESS TO REAR GARDENS
- WATERFALL IN FAVOR OF RISH WATER OVER WATERMANS

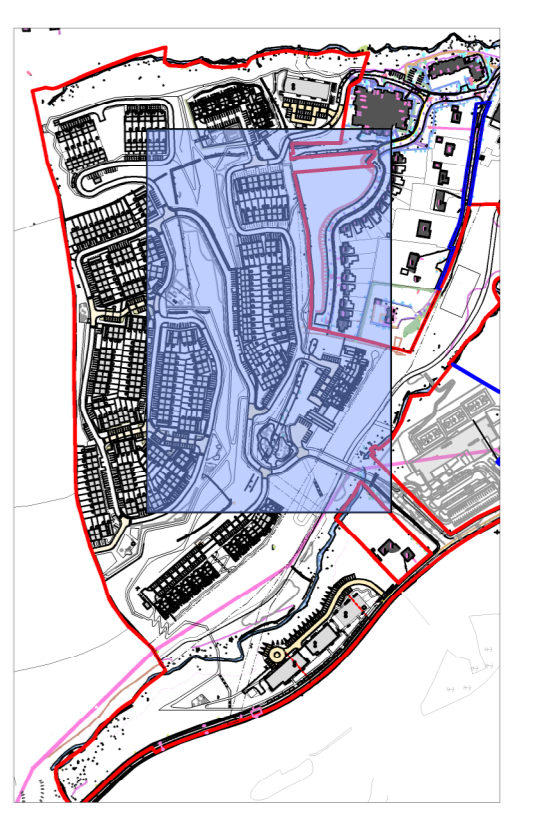

THIS DRAWING IS FOR INFORMATIONAL & DISCUSSION PURPOSES ONLY. FURTHER DRAWINGS AND STAGES WILL BE REQUIRED FOR CONSTRUCTION AND TO ENSURE COMPLIANCE WITH RELEVANT BUILDING REGULATIONS AND STANDARDS.

ISSUED FOR PLANNING

Client: **CARRN HOMES PROPERTIES LTD**

Project: **RESIDENTIAL DEVELOPMENT**

Site: **CASTLEFRENCHURE DOUGLAS CO CORK**

The: **SITE LAYOUT (PROPOSED) - SHEET B**

Project Address: **PANICO O' TOOLE**

Project No: **18205 - PLA - 005**

Scale: **1:500**

Author: **Meitheal design partners Architects**

Checked: **meitheal**

Date: **23/04/2019**

Scale: **A**