



THIS DRAWING IS FOR INFORMATIONAL & DISCUSSION PURPOSES ONLY. FURTHER DRAWINGS AND STUDIES WILL BE REQUIRED FOR CONSTRUCTION AND TO ENSURE COMPLIANCE WITH RELEVANT BUILDING REGULATIONS AND STANDARDS.

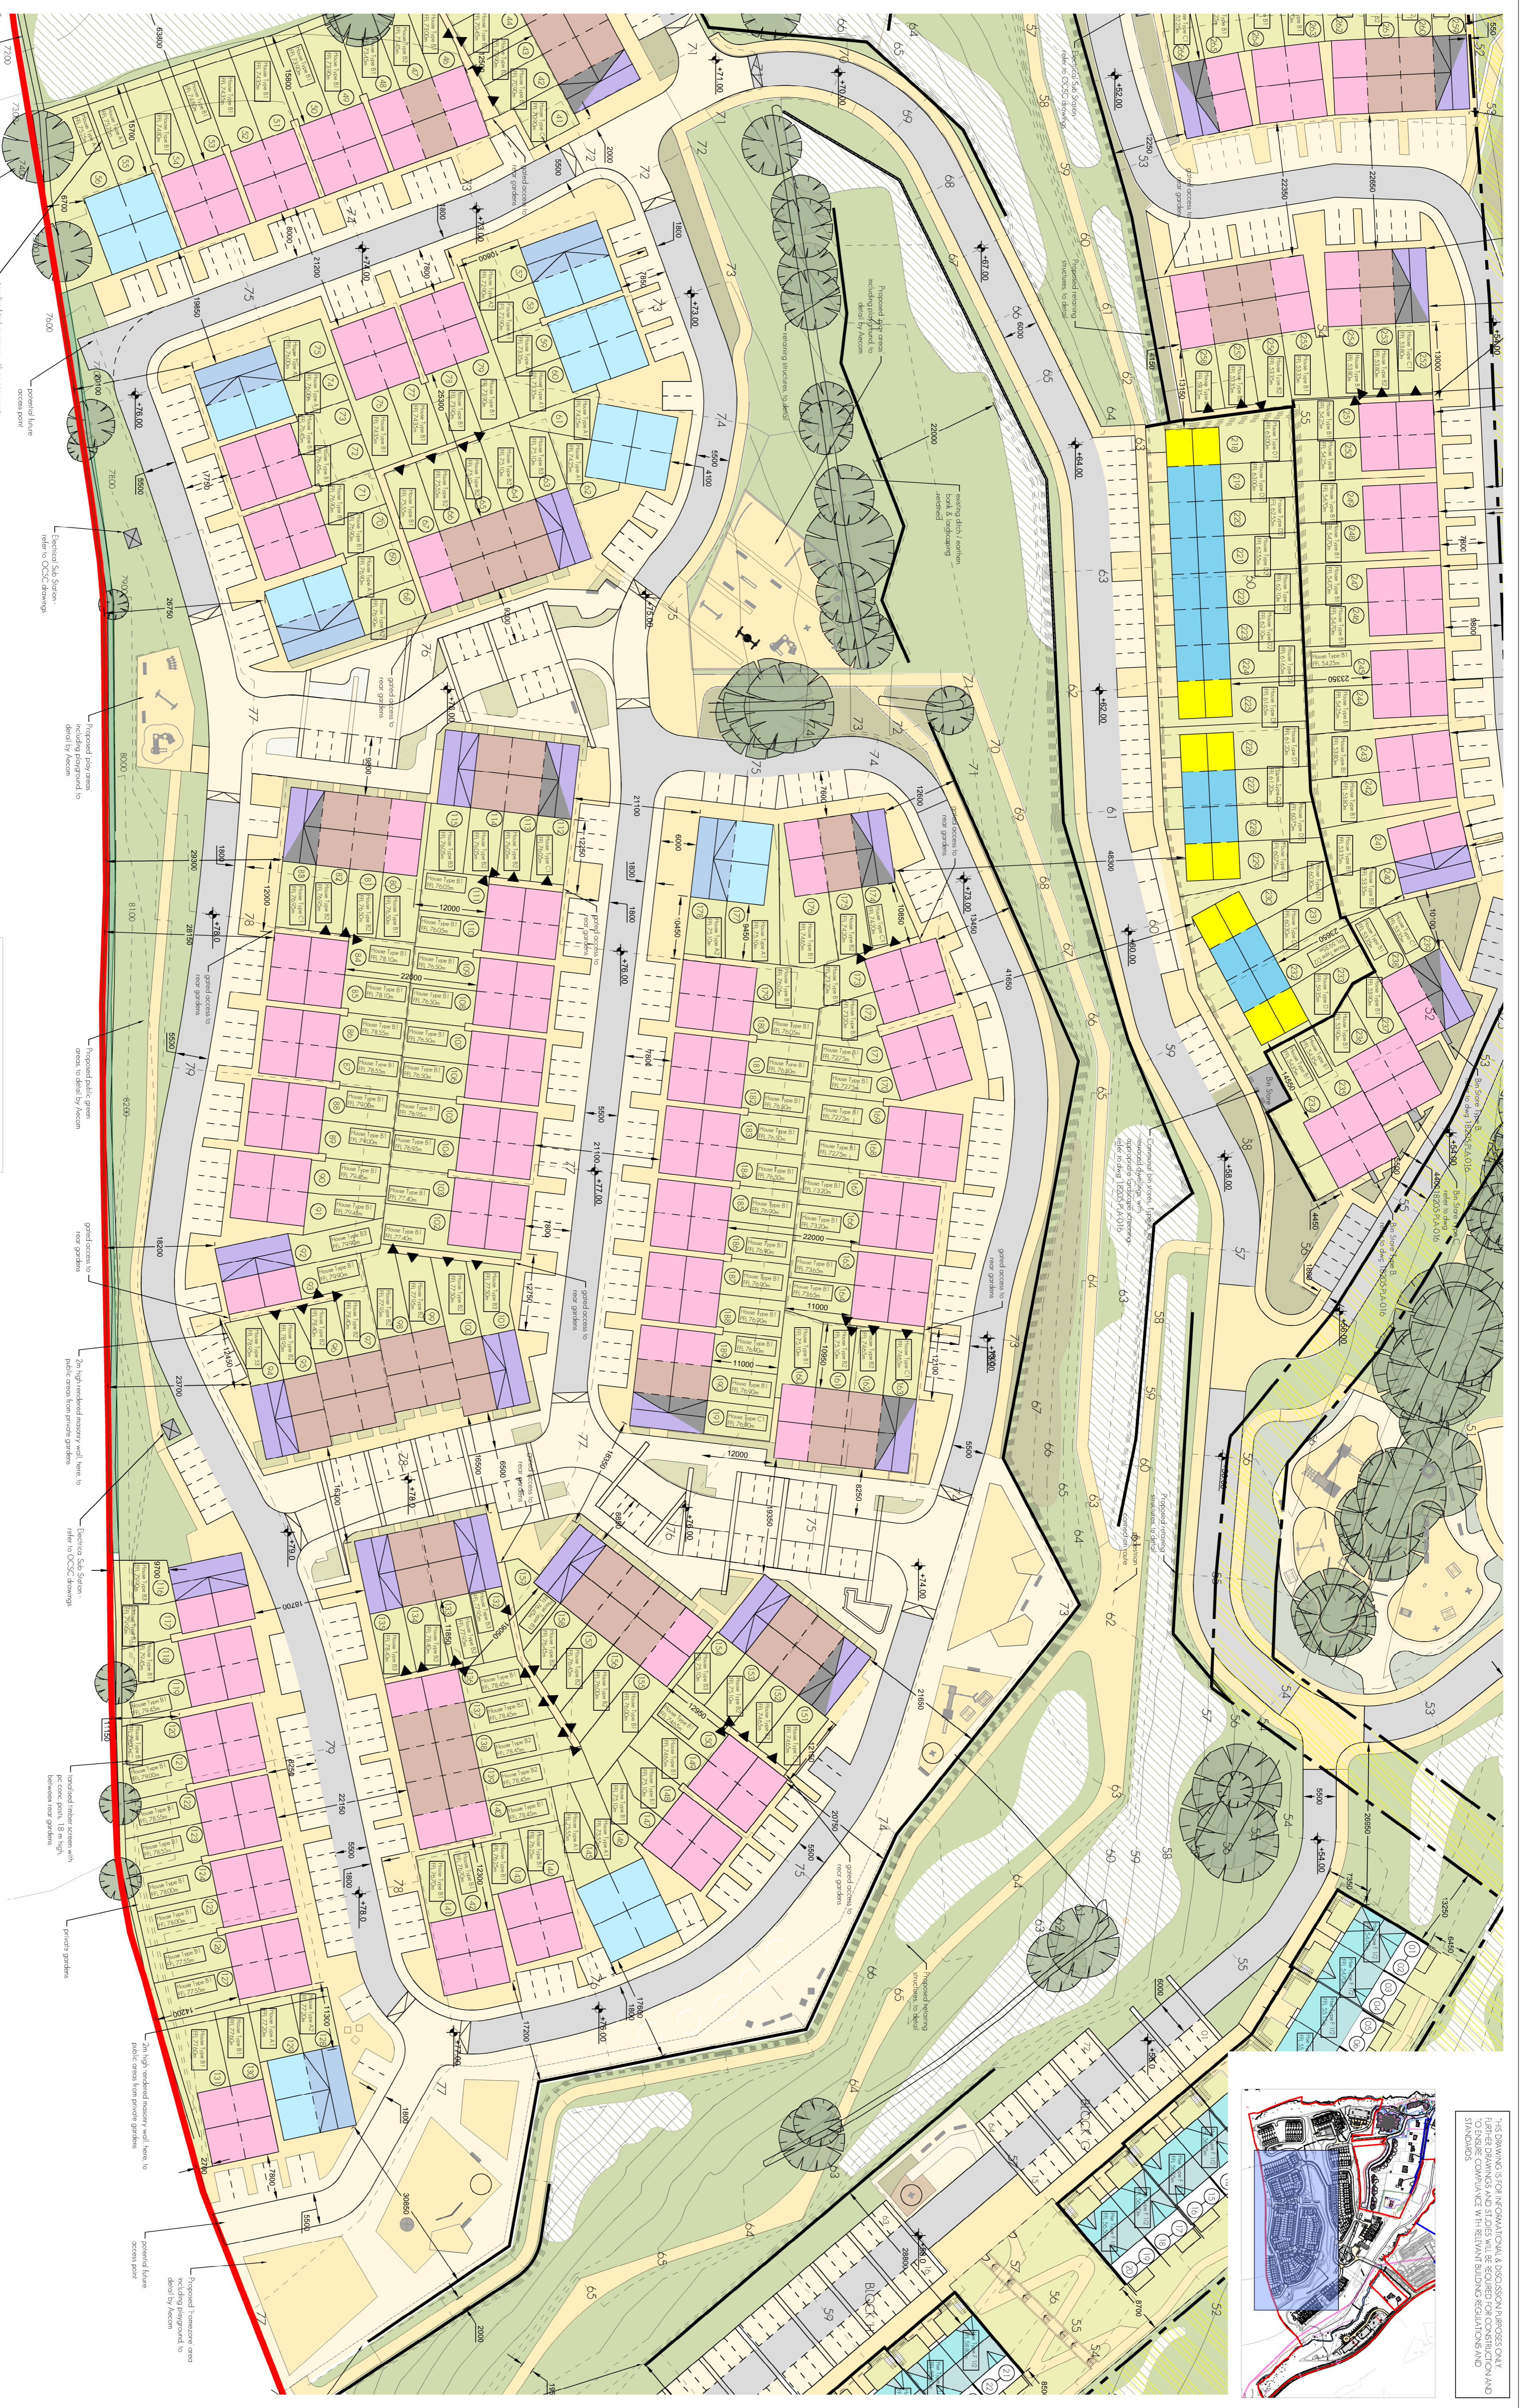

no. Type A, for
1. with
2. for
3. for
SITE LAYOUT (PROPOSED) - A1 - 1:500

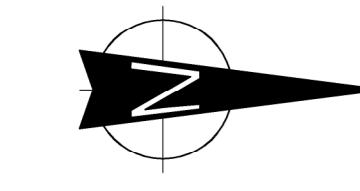

- PROPOSED RETAINING STRUCTURES
- LOW LEVEL WALL WITH RAILING OVER
- PROPOSED CONTOURS
- EXISTING W WAVELINE OUTLINE
- PROPOSED SPOT LEVELS
- SITE NOTICE
- GAIED ACCESS TO REAR GARDENS

ISSUED FOR PLANNING

Client: **CARRI HOMES PROPERTIES LTD**

Project: **RESIDENTIAL DEVELOPMENT**

Site: **CASTLETRASURE DOUGLAS CO CORK**

The: **SITE LAYOUT (PROPOSED) - SHEET C**

RIA

Project Address: **PATRICK O'TOOLE**

A1 Sheet Scale: **1:500**

Project No: **18205 - PLA - 006**

Issue: **A**

Author: **Meitheal design partners Architects**

Checked: **Meitheal design partners Architects**

Date: **23/04/2019**

Scale: **1:500**