



SITE LAYOUT (PROPOSED) - A1 - 1:500

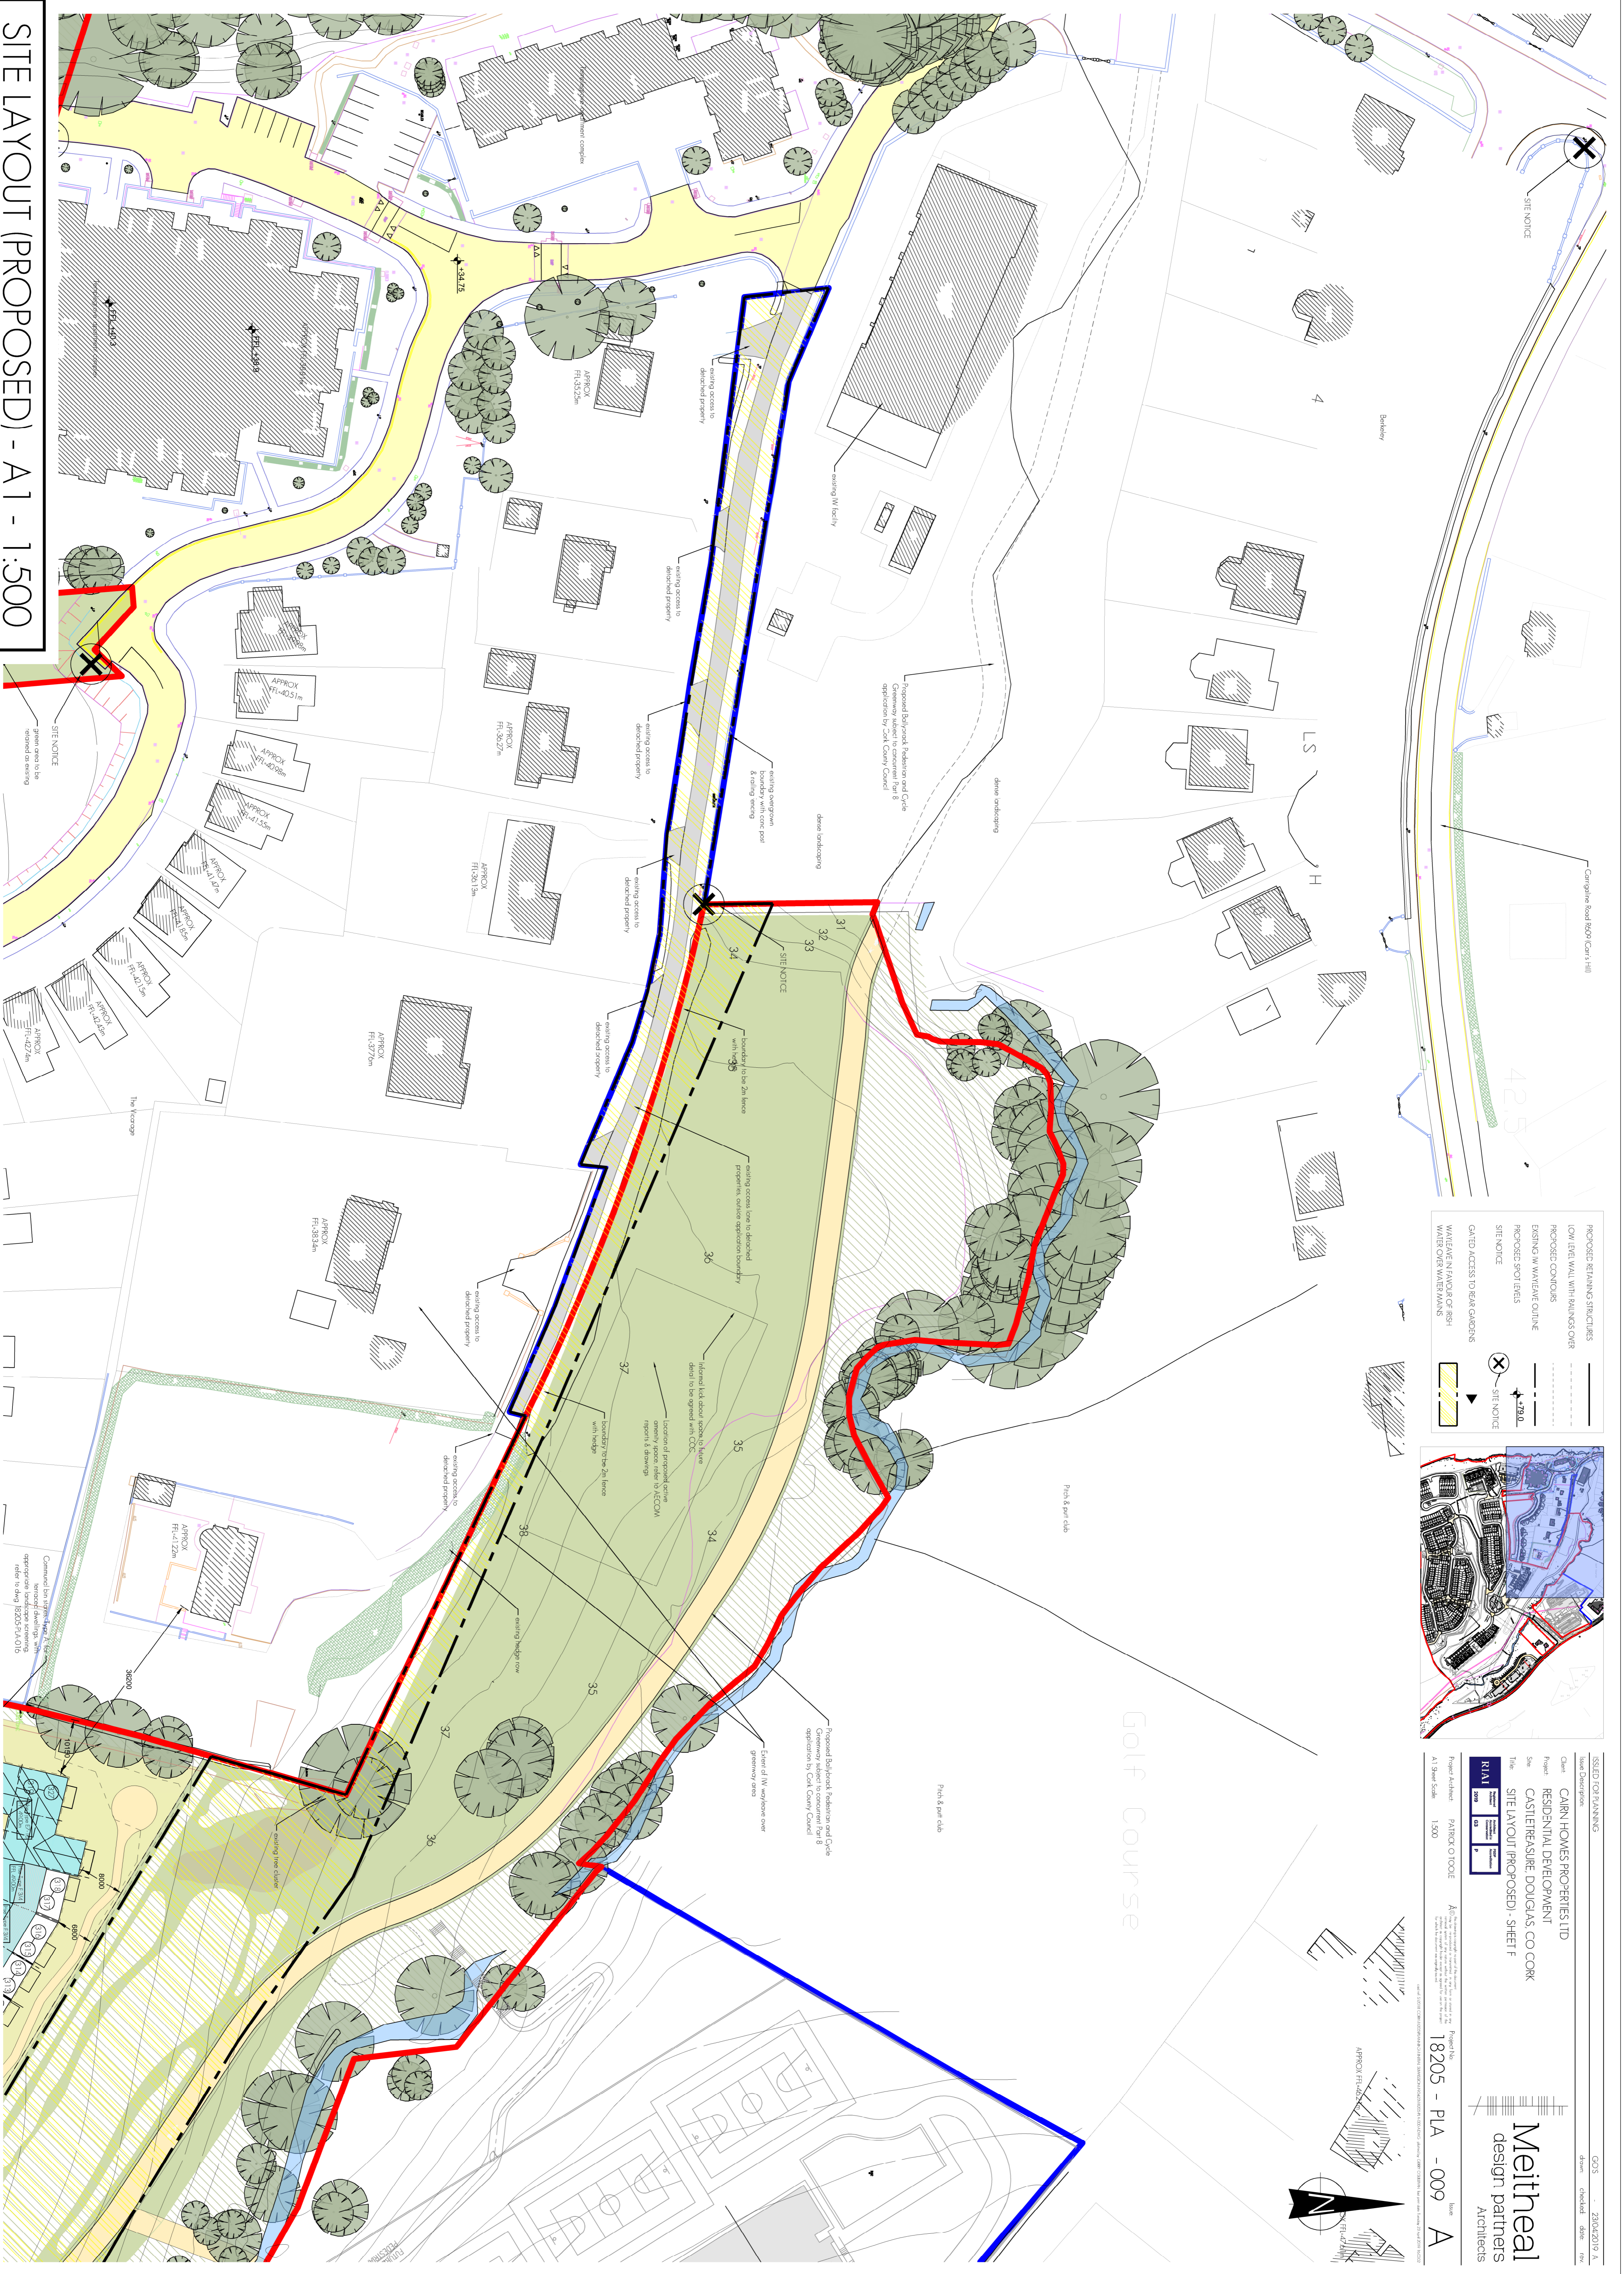

- PROPOSED REMAINING STRUCTURES
- LOW LEVEL WALL WITH BALUNUS OVER
- PROPOSED CONTOURS
- EXISTING IN WAILENE CURLINE
- PROPOSED SPOIL LEVELS
- SITE NOTICE
- GATED ACCESS TO REAR GARDENS
- WAILENE IN FAVOUR OF RISH
- WATER OVER WATERWAYS

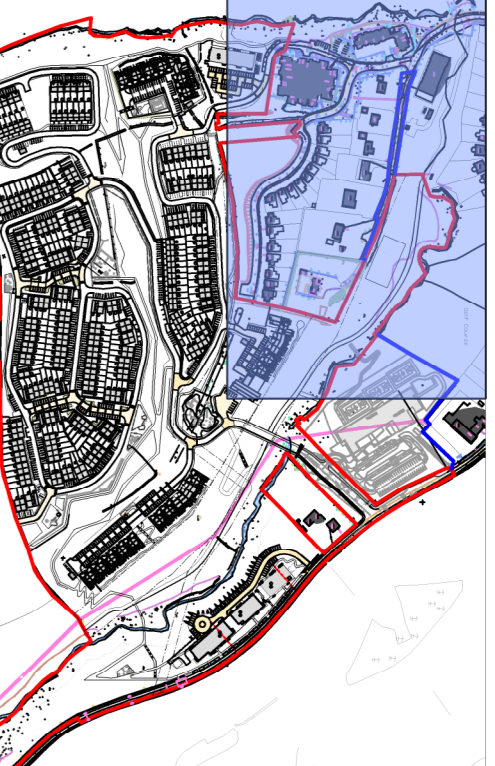

ISSUED FOR PLANNING

Client: CAIRN HOMES PROPERTIES LTD  
 Project: RESIDENTIAL DEVELOPMENT  
 Site: CASTLE TREASURE DOUGLAS CO COEK  
 Title: SITE LAYOUT (PROPOSED) - SHEET F

Project Architect: PATRICK O'TOOLE  
 A1 Sheet Scale: 1:500

Project No: 18205 - PLA - 009  
 Issue: A

GO5 - 23/04/2019 J.V.  
 draw checked draw rev

Meitheal  
 design partners  
 Architects