


TOTAL SITE AREA OUTLINED RED - 2.109ha

THE DRAWING IS FOR PRELIMINARY PURPOSES ONLY. FURTHER DRAWINGS AND STUDIES WILL BE REQUIRED FOR CONSTRUCTION AND TO ENSURE COMPLIANCE WITH RELEVANT BUILDING REGULATIONS AND STANDARDS.

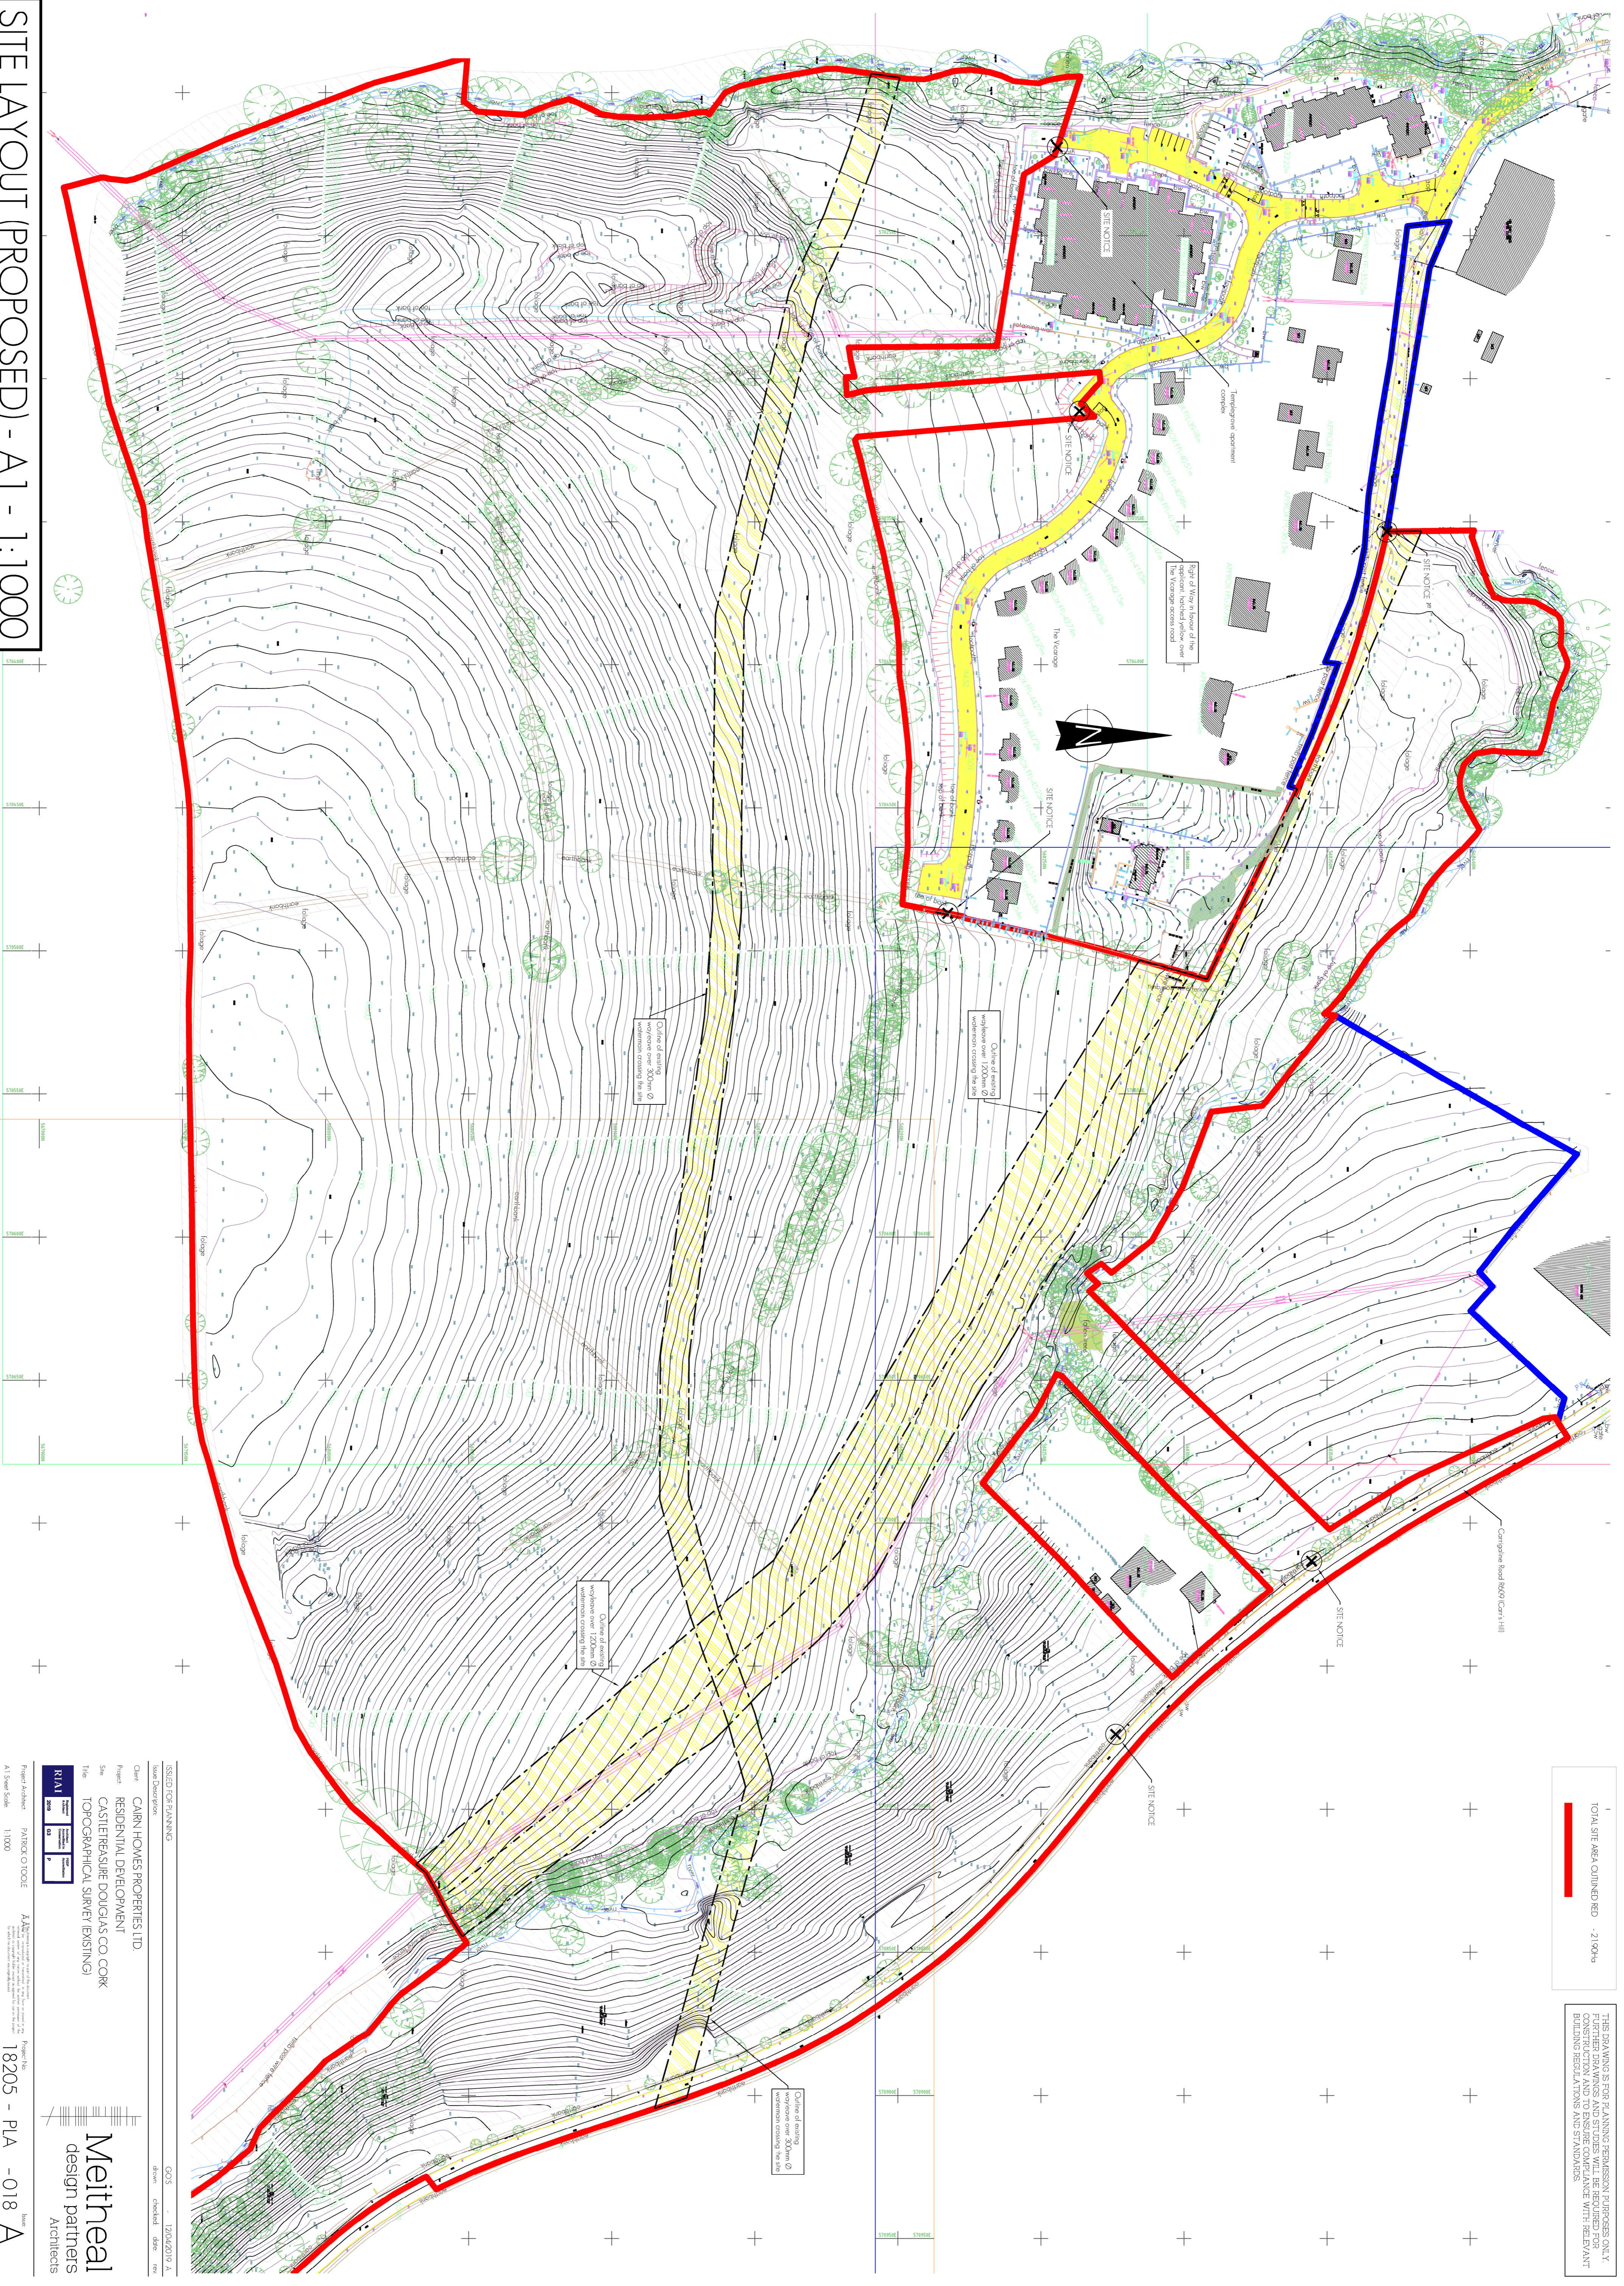

SITE LAYOUT (PROPOSED) - A1 - 1:1000

ISSUED FOR PLANNING

Client: CAIRN HOMES PROPERTIES LTD.
Project: RESIDENTIAL DEVELOPMENT
Site: CASTLEBRASSIE DOUGLAS CO. CORK
The: TOPOGRAPHICAL SURVEY (EXISTING)

RAV
R100
R50
R20

Project Architect: PATRICK O'TOOLE
A1 Scale: 1:1000

AA02
18205 - PLA - 018 A

Meitheal
design partners
Architects

12/04/2019 A
drawn checked date rev