



TOTAL SITE AREA (CLIMBED RED)	2190 ha
PROPOSED UNITS	472
NET DEVELOPABLE AREA	1329 ha
SITE REVIEW LOCATION NUMBER	01

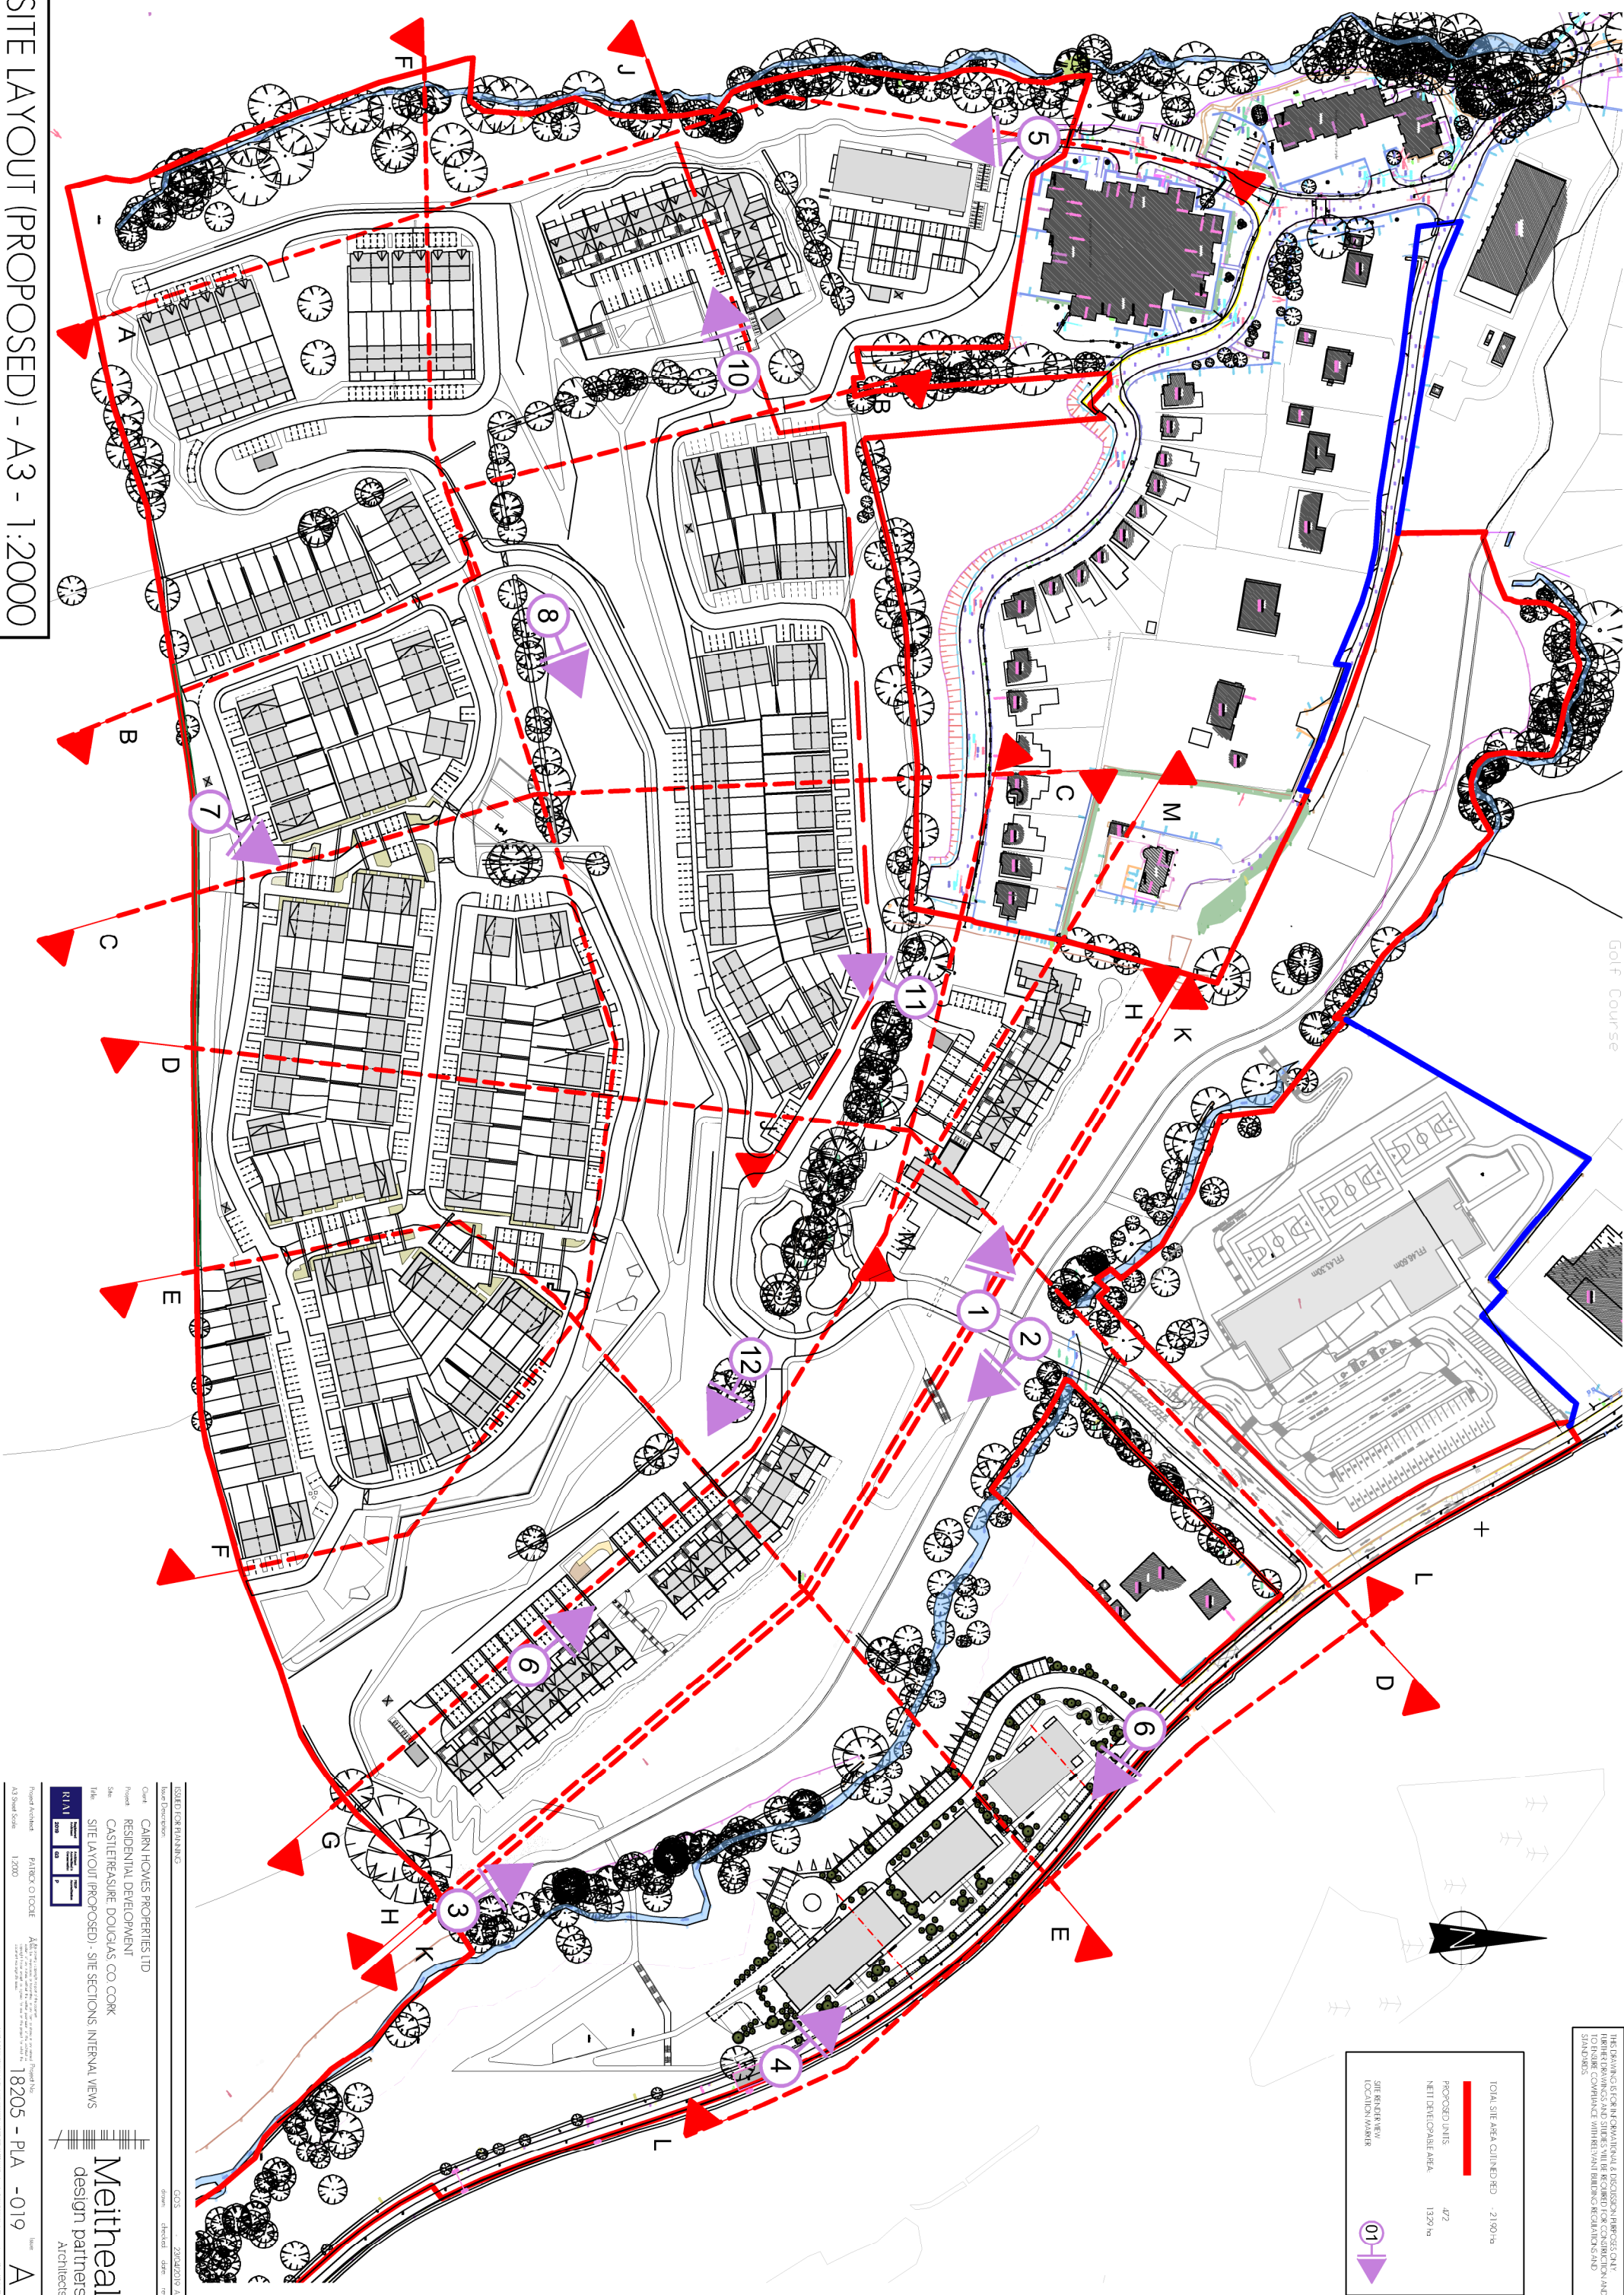

SITE LAYOUT (PROPOSED) - A3 - 1:2000

CLIENT INFORMATION

Client: CAIRN HOMES PROPERTIES LTD
 Project: RESIDENTIAL DEVELOPMENT
 Title: SITE LAYOUT (PROPOSED) - SITE SECTIONS INTERNAL VIEWS

DESIGN INFORMATION

 Architect: MEITHEAL design partners Architects
 18205 - PLA - 019 A

MEITHEAL design partners Architects