


FRONT ELEVATION - B1/B3


1:100

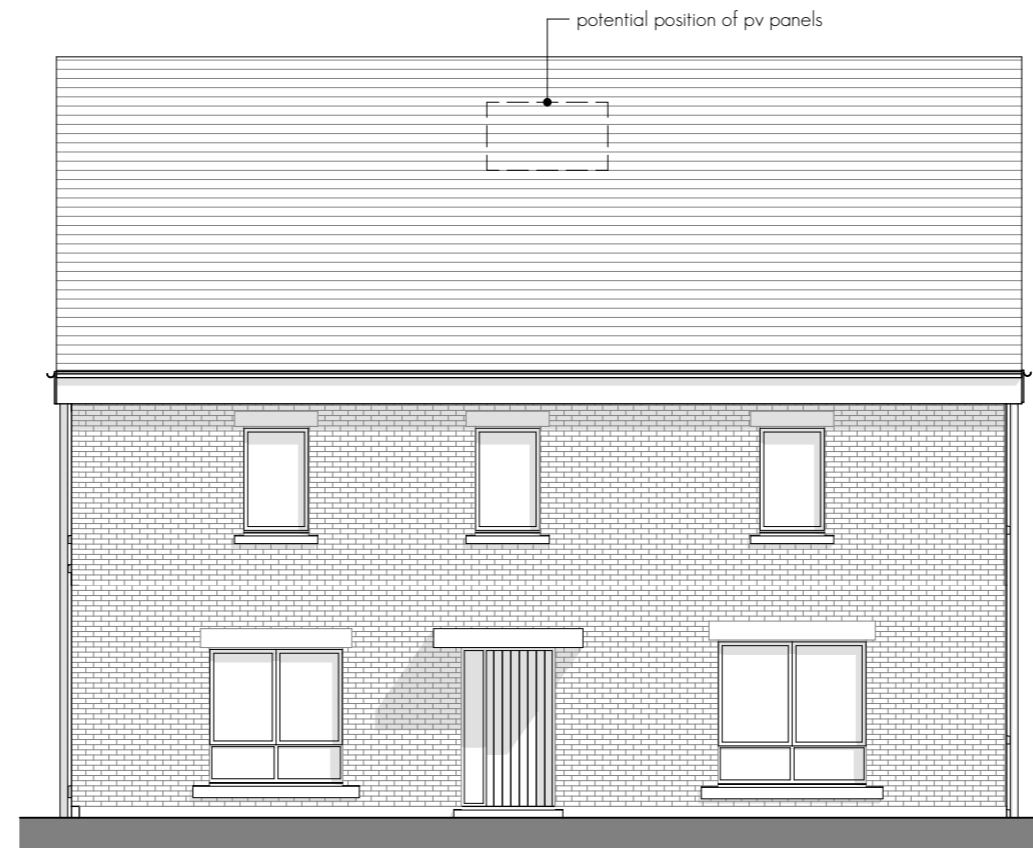

SIDE ENTRANCE ELEVATION B3

1:100

THIS DRAWING IS FOR PLANNING PERMISSION PURPOSES ONLY. FURTHER DRAWINGS AND STUDIES WILL BE REQUIRED FOR CONSTRUCTION AND TO ENSURE COMPLIANCE WITH RELEVANT BUILDING REGULATIONS AND STANDARDS.
NOTE: PLEASE REFER TO THE SITE LAYOUT DRAWING FOR ALL FFLS AND THE NORTH POINT ORIENTATION

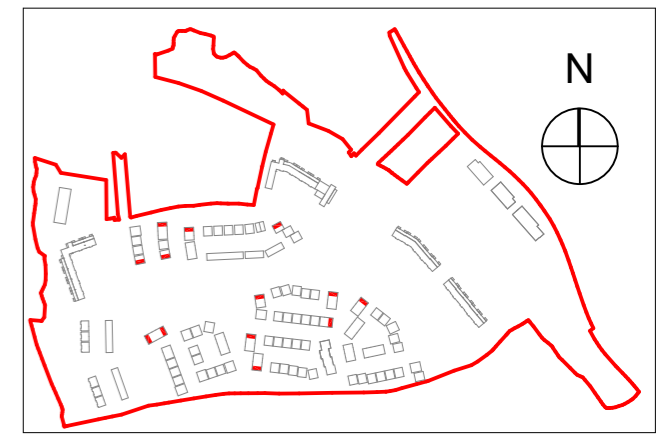

SITE KEY PLAN

NOTES ON FINISHES:


ROOF: to be finished in slate or concrete roof tiles in selected colour or similar approved.

WALLS: selected clay brickwork, where indicated, otherwise painted sand / cement render or self-coloured render. Expressed bands around external opes/ expressed lintels over external opes, where indicated, to be reconstituted stone (light cream limestone or granite effect) or render

JOINERY: all windows and doors, frames and leaves, to be aluminium powder-coated to approved colour or uPVC. Obscure glazing where indicated to sensitive windows.


RAINWATER GOODS: gutters, downpipes, and fixings to be uPVC or aluminium powder coated to selected colour to match roof slates

CANOPY: flat roof canopy in zinc/ lead/ powder coated aluminium

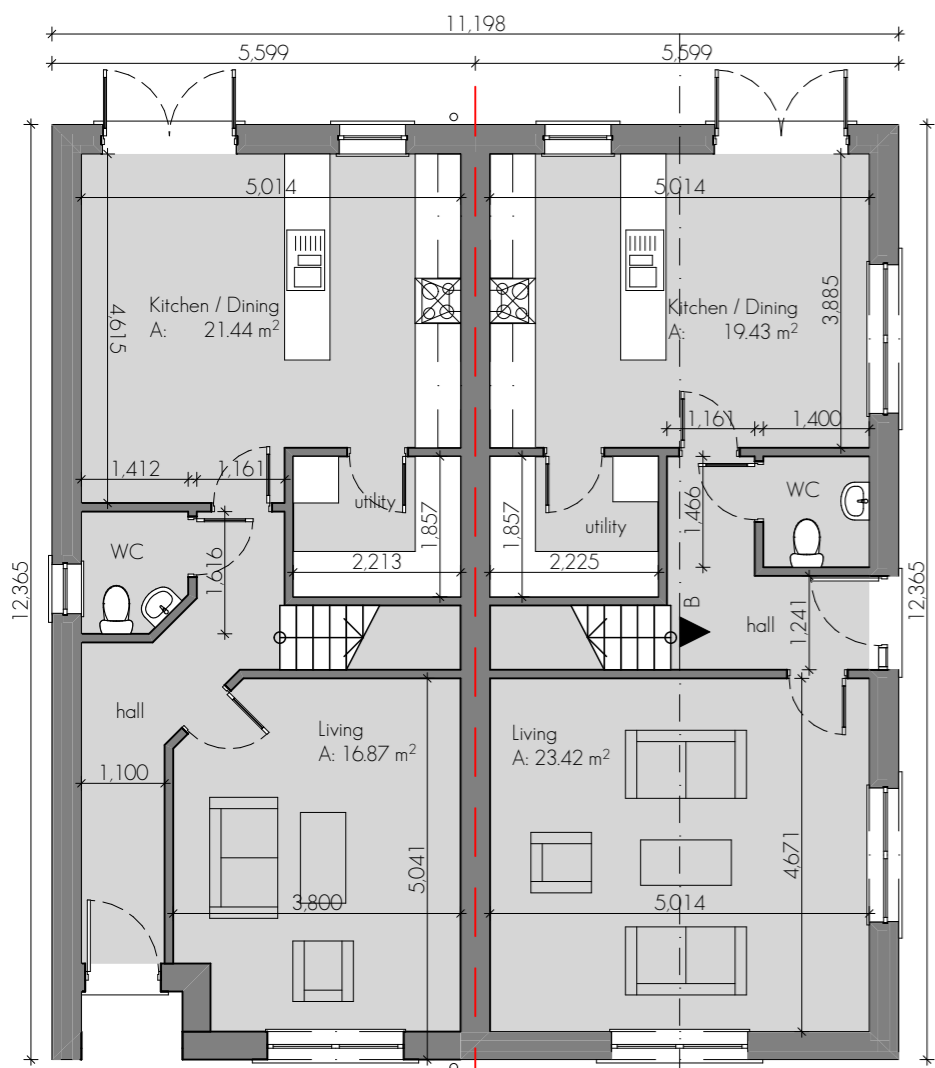

GROUND FLOOR - B1/B3

1:100

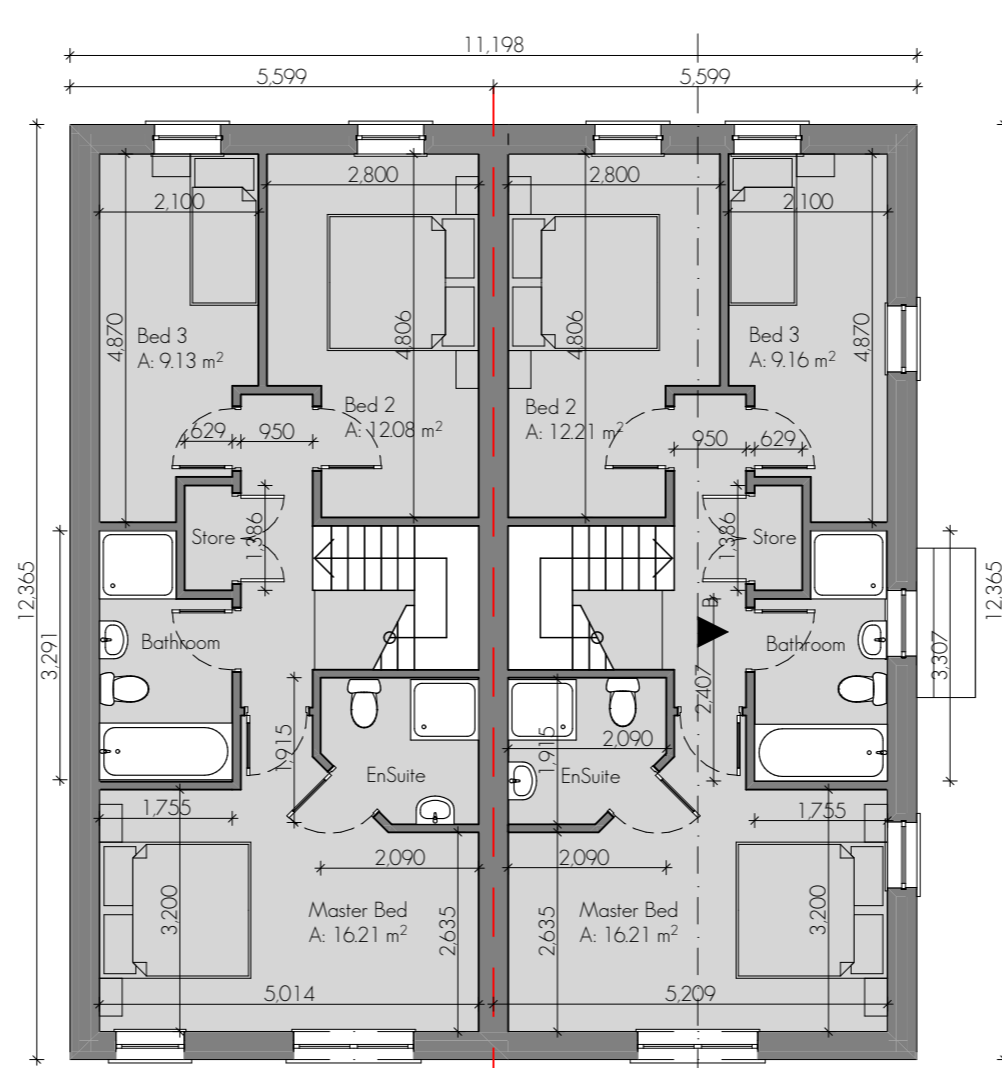

FIRST FLOOR - B1/B3

1:100

House Type B1 - 2 Storey
3 Bedroom Semi Detached
114.85sq.m / 1,235.8sq.ft
House Type B3 - 2 Storey
3 Bedroom Semi Detached/
End of Terrace
116sq.m / 1,248sq.ft

Issued for Planning	GOS MD 12/04/2019	A
Issue Description	dm ckd date rev	
Client	CAIRN HOMES PROPERTIES LTD.	
Project	RESIDENTIAL DEVELOPMENT	
Site	CASTLETREASURE, DOUGLAS, CO. CORK	
Title	House Type B1/B3 - Semi Detached - 3 Bed	

Project Architect: PATRICK O TOOLE
A3 Sheet Scale: 1:100
Project No: 18205-PLA-057
Issue: A

Meitheal design partners Architects