
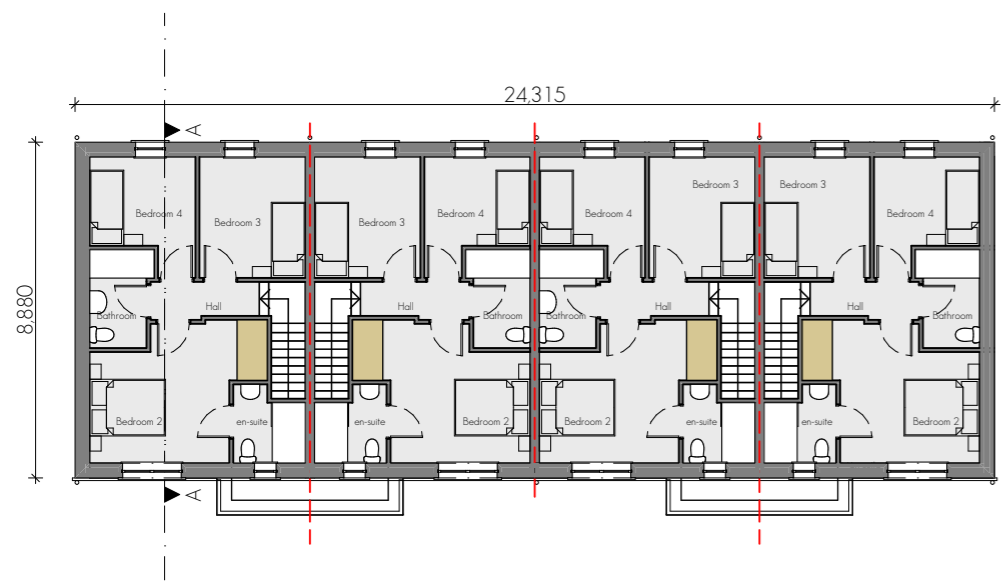
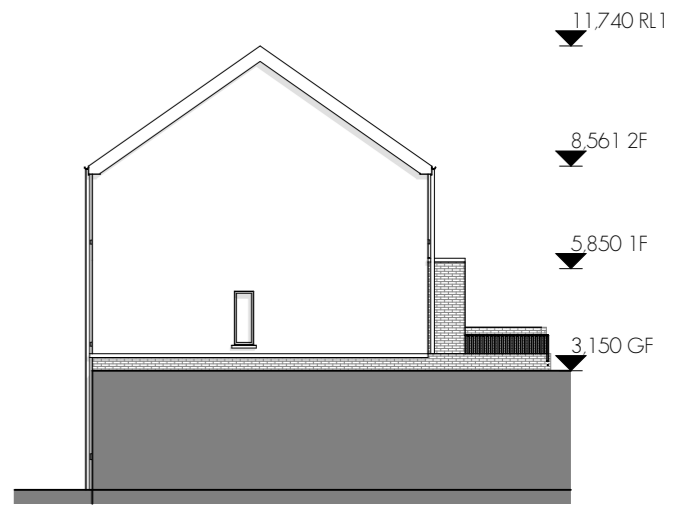
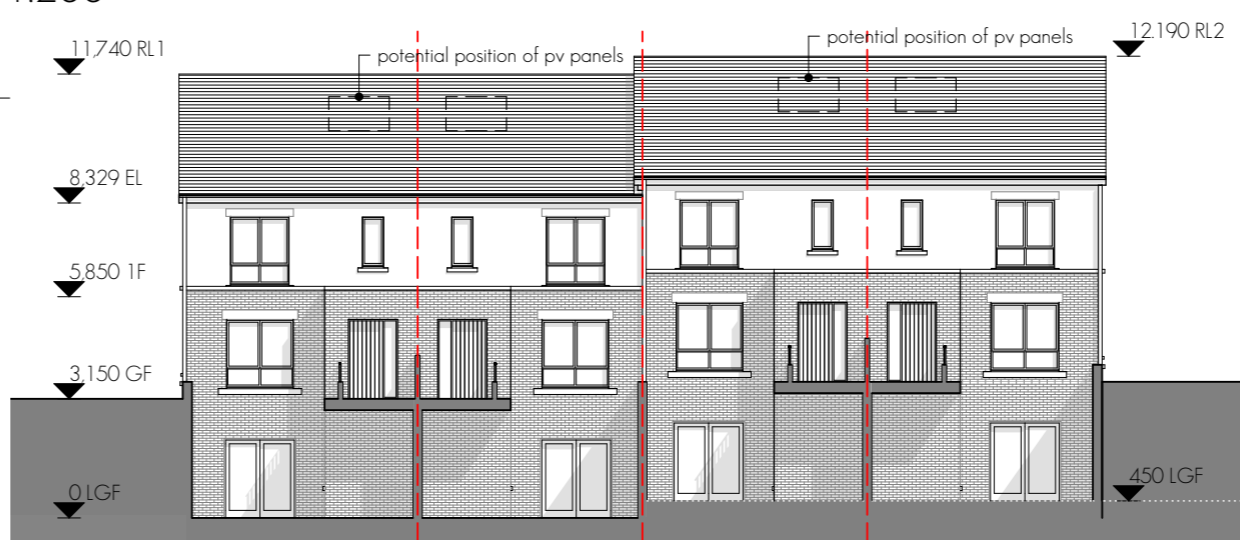
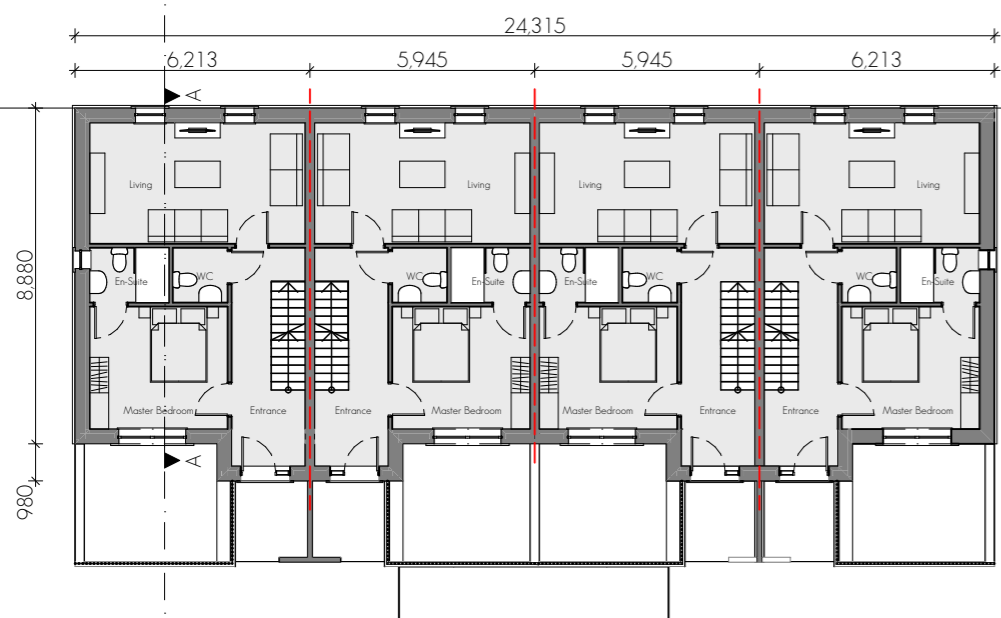
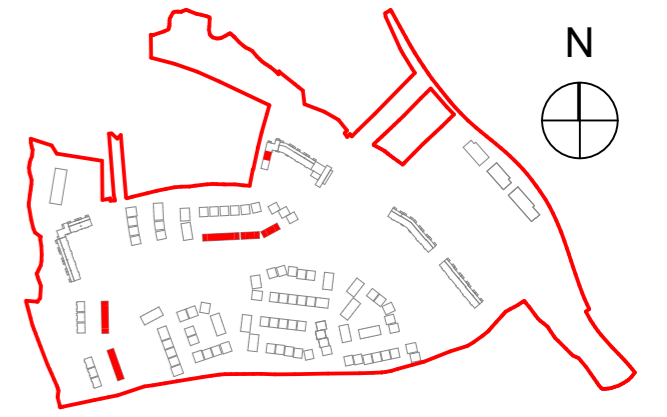
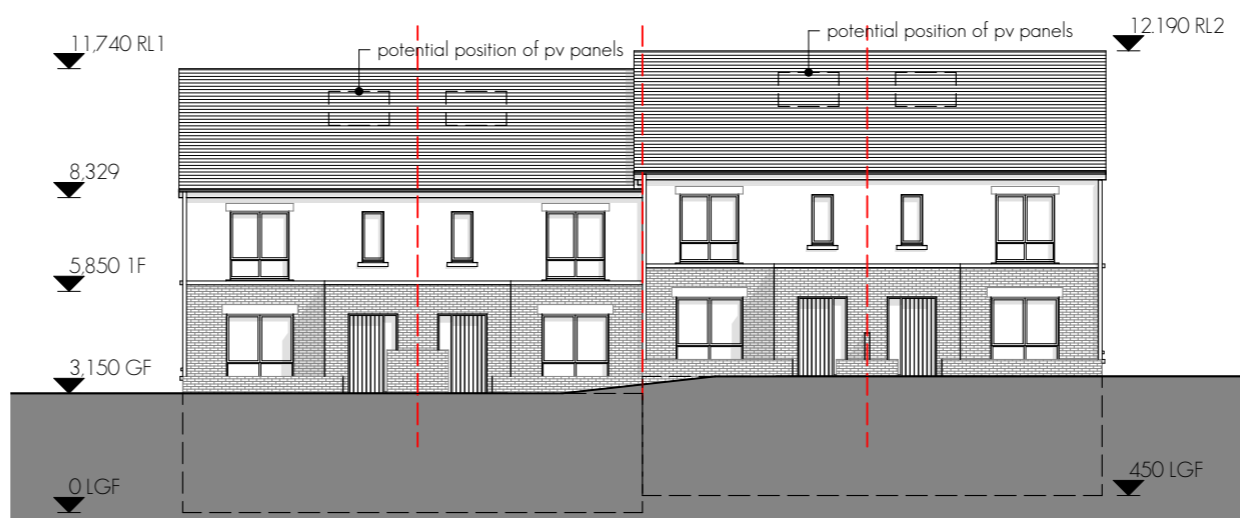


THIS DRAWING IS FOR PLANNING PERMISSION PURPOSES ONLY. FURTHER DRAWINGS AND STUDIES WILL BE REQUIRED FOR CONSTRUCTION AND TO ENSURE COMPLIANCE WITH RELEVANT BUILDING REGULATIONS AND STANDARDS.
NOTE: PLEASE REFER TO THE SITE LAYOUT DRAWING FOR ALL FFLS AND THE NORTH POINT ORIENTATION

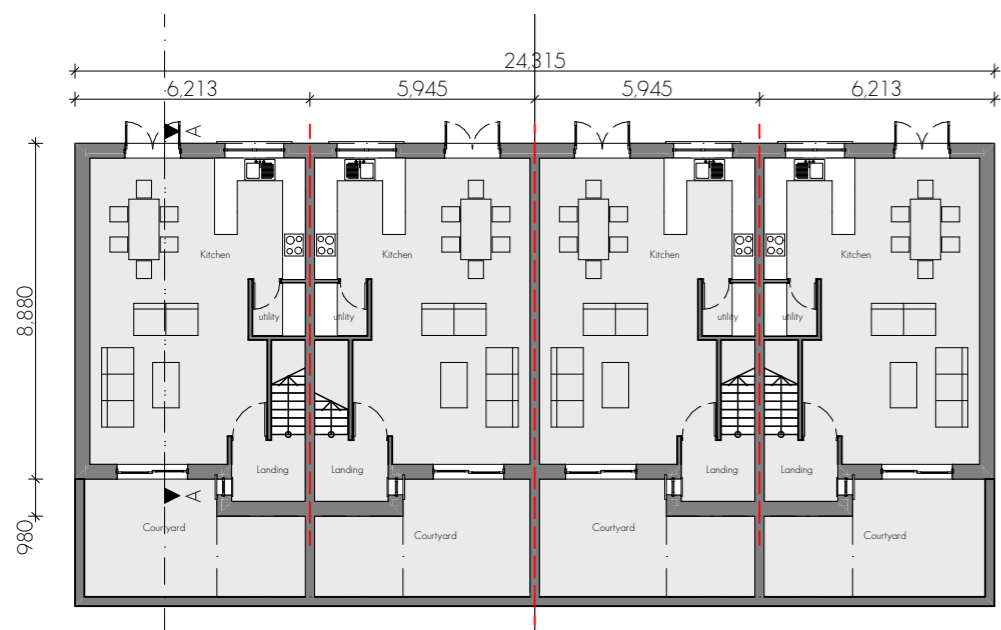

CONTEXTUAL LAYOUT ONLY

PLEASE REFER TO DWGS 18205-PLA-064 & 18205-PLA-065 FOR GENERAL ARRANGEMENT & DIMENSIONING OF EACH UNIT.

PLEASE REFER TO HQA, REPORT 18205-REP-014, FOR ALL UNIT NUMBERS, ORIENTATIONS ETC

House Type D1/D2/D2/D1
Typical Arrangement

Issue Description		Issue	MD	12/04/2019	A
Issue Description	Issue	MD	date	rev.	
Client: CAIRN HOMES PROPERTIES LTD.	Project: RESIDENTIAL DEVELOPMENT	Site: CASTLETREASURE, DOUGLAS, CO.CORK	Title: HOUSE TYPE D1/D2 - CONTEXTUAL LAYOUT		

Meitheal design partners Architects

Project Architect: PATRICK O TOOLE
A3 Sheet Scale: AS
Project No: 18205-PLA-066
Issue: A

© The drawing is a copy right in part of the document may be used for any other purpose without the written permission of the architect or copyright holder. All rights reserved. No part of this drawing may be reproduced without the written permission of the architect or copyright holder.

S:\2018 CORK\18205\Working drawings\18205-DES-064-066-D-1\18205-PLA-066-FR-12 April 2019