



THIS DRAWING IS FOR PLANNING PERMISSION PURPOSES ONLY. FURTHER DRAWINGS AND STUDIES WILL BE REQUIRED FOR CONSTRUCTION AND TO ENSURE COMPLIANCE WITH RELEVANT BUILDING REGULATIONS AND STANDARDS.  
NOTE: PLEASE REFER TO THE SITE LAYOUT DRAWING FOR ALL FFLS AND THE NORTH POINT ORIENTATION

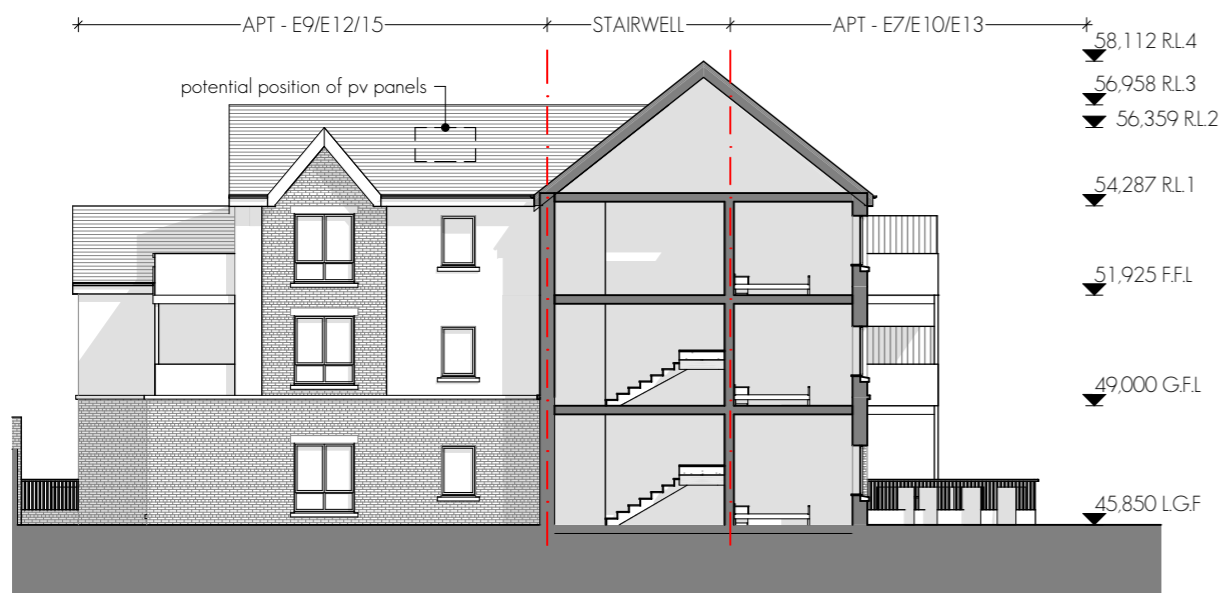

FRONT ELEVATION/SECTION (SOUTH EAST)

1:200

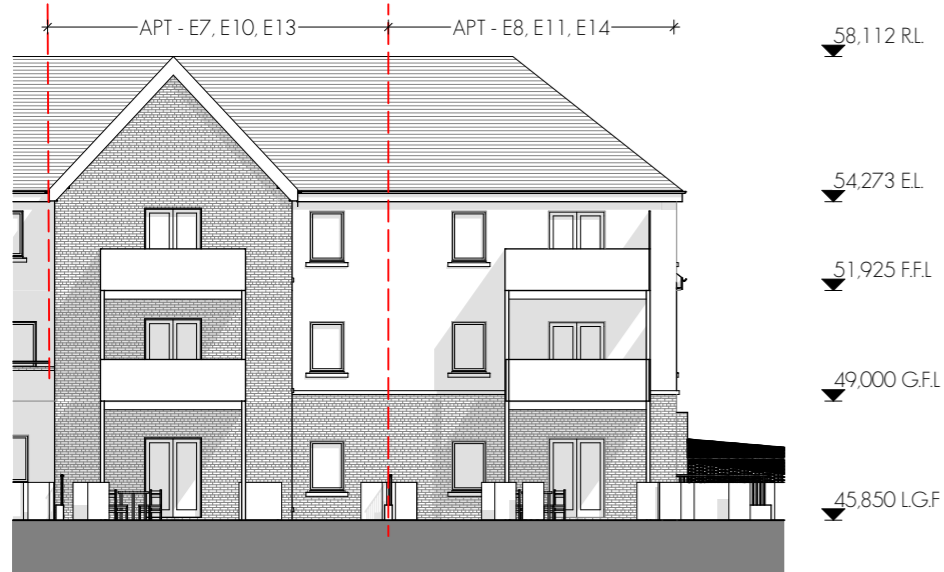

REAR ELEVATION (NORTH EAST)


1:200



COURTYARD ELEVATION (EAST)

SIDE GABLE ELEVATION (SOUTH WEST)

1:200

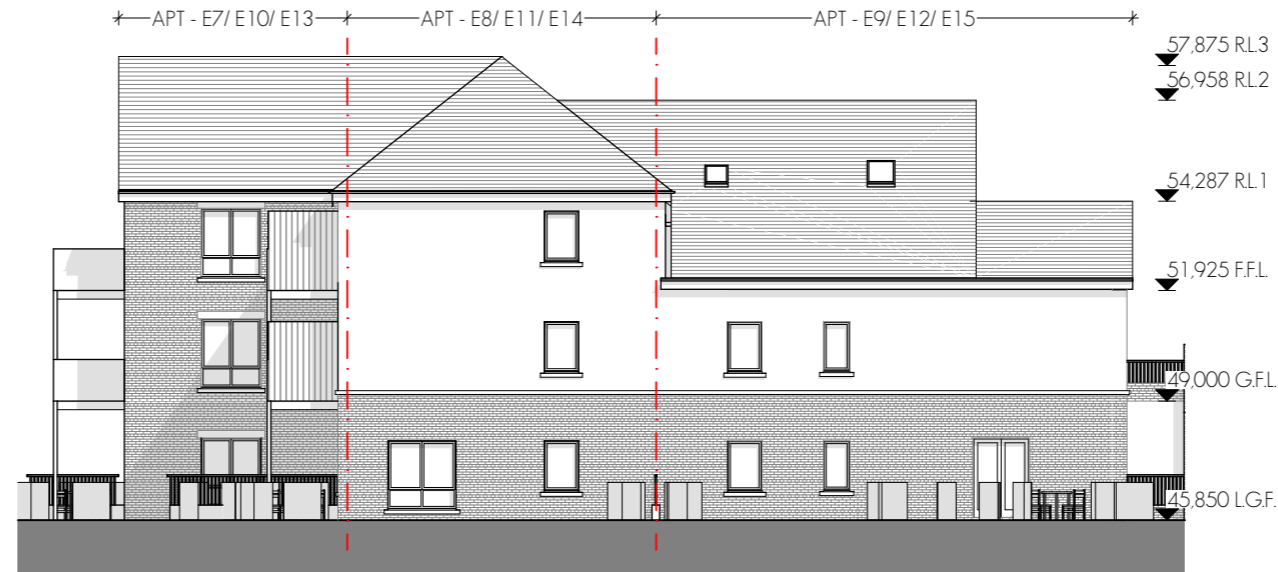

REAR/SIDE ELEVATION (NORTH WEST)

1:200



SITE KEY PLAN

NOTES ON FINISHES:

ROOF: to be finished in slate or concrete roof tiles in selected colour or similar approved.

WALLS: selected clay brickwork, where indicated, otherwise painted sand / cement render or self-coloured render. Expressed bands around external opes/ expressed lintels over external opes, where indicated, to be reconstituted stone (light cream limestone or granite effect) or render

JOINERY: all windows and doors, frames and leaves, to be aluminium powder-coated to approved colour or uPVC. Obscure glazing where indicated to sensitive windows.

RAINWATER GOODS: gutters, downpipes, and fixings to be uPVC or aluminium powder coated to selected colour to match roof slates

CANOPY: flat roof canopy in zinc/ lead/ powder coated aluminium

GENERAL ARRANGEMENT LAYOUT ONLY

PLEASE REFER TO DWGS 18205-PLA-087 TO 18205-PLA-092 (BLOCK F) FOR CONTEXTUAL LAYOUT OF EACH BUILDING.

PLEASE REFER TO HQA, REPORT 18205-REP-014, FOR ALL UNIT NUMBERS, ORIENTATIONS ETC

Issued for Planning	MCK	23/04/2019	A
Issue Description	dm	ckd	date
Client	CAIRN HOMES PROPERTIES LTD.		
Project	RESIDENTIAL DEVELOPMENT		
Site	CASTLETREASURE, DOUGLAS, CO. CORK		
Title	HOUSE TYPE E07 - E15 - APARTMENTS		
Project Architect	PATRICK OTOOIE	Project No.	18205-PLA-074
A3 Sheet Scale	1:200	Issue	A

Meitheal design partners Architects

© This drawing is a copy right in part of the document may be used or reproduced without the prior written consent of the author. Without the written consent of the author, no part of this drawing may be reproduced or transmitted in any form or by any means, electronic, mechanical, photocopying, recording, or by any information storage and retrieval system.

S:\2018\_CORK\18205\Working drawings\18205-DES-087-092-G BLOCK-F-H-E07-E015-F12F3F.dgn Tuesday, 23 April 2019