


Contextual Ground Floor

1:200

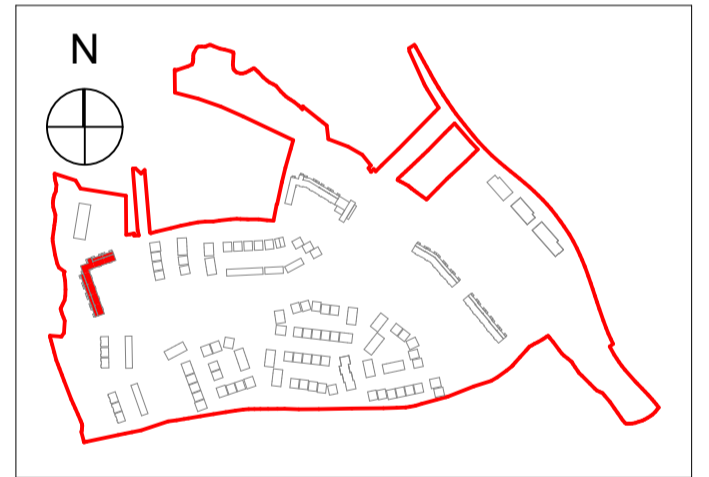


SITE KEYPLAN

CONTEXTUAL LAYOUT ONLY

PLEASE REFER TO DWGS 18205-PLA-071 TO 18205-PLA-080 FOR GENERAL ARRANGEMENT & DIMENSIONING OF EACH UNIT.

PLEASE REFER TO HOA, REPORT 18205-REP-014, FOR ALL UNIT NUMBERS, ORIENTATIONS ETC

Duplex Apartment - Block E
 Typical Arrangement
 3 Storey Building
 Total Building Area: 3,113.7m²

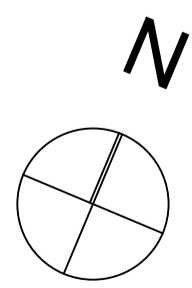

NOTE: PLEASE REFER TO THE SITE LAYOUT DRAWING FOR ALL FFIS AND THE NORTH POINT ORIENTATION
 THIS DRAWING IS FOR PLANNING PERMISSION PURPOSES ONLY. FURTHER DRAWINGS AND STUDIES WILL BE REQUIRED FOR CONSTRUCTION AND TO ENSURE COMPLIANCE WITH RELEVANT BUILDING REGULATIONS AND STANDARDS.

| Issue Description | Issue No. | Issue Date | Issue By | Issue For |
|---------------------|-----------|------------|----------|-----------|
| Issued for Planning | 1 | 23/04/2019 | MD | A |

Client: CAIRN HOMES PROPERTIES LTD.
 Project: RESIDENTIAL DEVELOPMENT
 Site: CASTLETREASURE, DOUGLAS, CO. CORK
 Title: DUPLEX APT - BLOCK E - GROUND FLOOR

Project Architect: PATRICK O'TOOLE
 A3 Sheet Scale: 1:200

Project No: 18205-PLA-082
 Issue: A

Meitheal design partners Architects