

THIS DRAWING IS FOR PLANNING PERMISSION PURPOSES ONLY. FURTHER DRAWINGS AND STUDIES WILL BE REQUIRED FOR CONSTRUCTION AND TO ENSURE COMPLIANCE WITH RELEVANT BUILDING REGULATIONS AND STANDARDS.
NOTE: PLEASE REFER TO THE SITE LAYOUT DRAWING FOR ALL FFLS AND THE NORTH POINT ORIENTATION




Contextual South Elevation (Front)

1:200



Contextual South Elevation (Front) - showing lower level

1:200

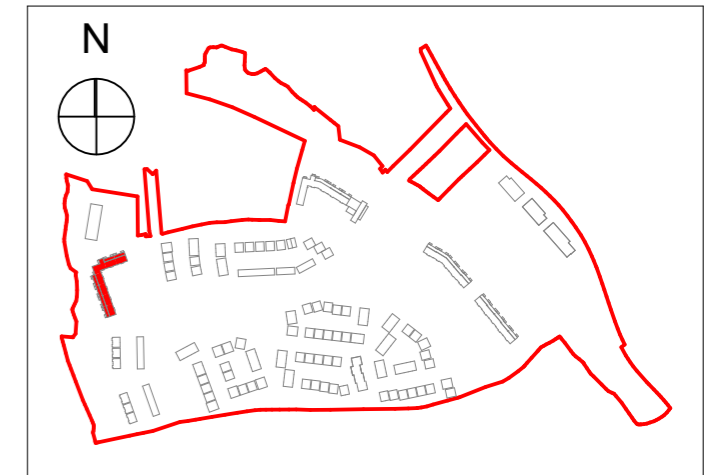

SITE KEYPLAN

CONTEXTUAL LAYOUT ONLY

PLEASE REFER TO DWGS 18205-PLA-071 TO 18205-PLA-080 FOR GENERAL ARRANGEMENT & DIMENSIONING OF EACH UNIT.

PLEASE REFER TO HQA, REPORT 18205-REP-014, FOR ALL UNIT NUMBERS, ORIENTATIONS ETC

Duplex Apartment - Block E

Typical Arrangement

3 Storey Building

Total Building Area: 3,113.7m²



Issue Description	Issue No.	Author	Check	Rev.	date	rev.
Issued for Planning		GOS	MD		12/04/2019	A
Client: CAIRN HOMES PROPERTIES LTD.						
Project: RESIDENTIAL DEVELOPMENT						
Site: CASTLETREASURE, DOUGLAS, CO. CORK						
Title: DUPLEX APT - BLOCK E - FRONT ELEVATIONS						
Project Architect: PATRICK OTOOLE	Project No: 18205-PLA-084			Issue: A		
A3 Sheet Scale: 1:200						