



Apartment Block D above

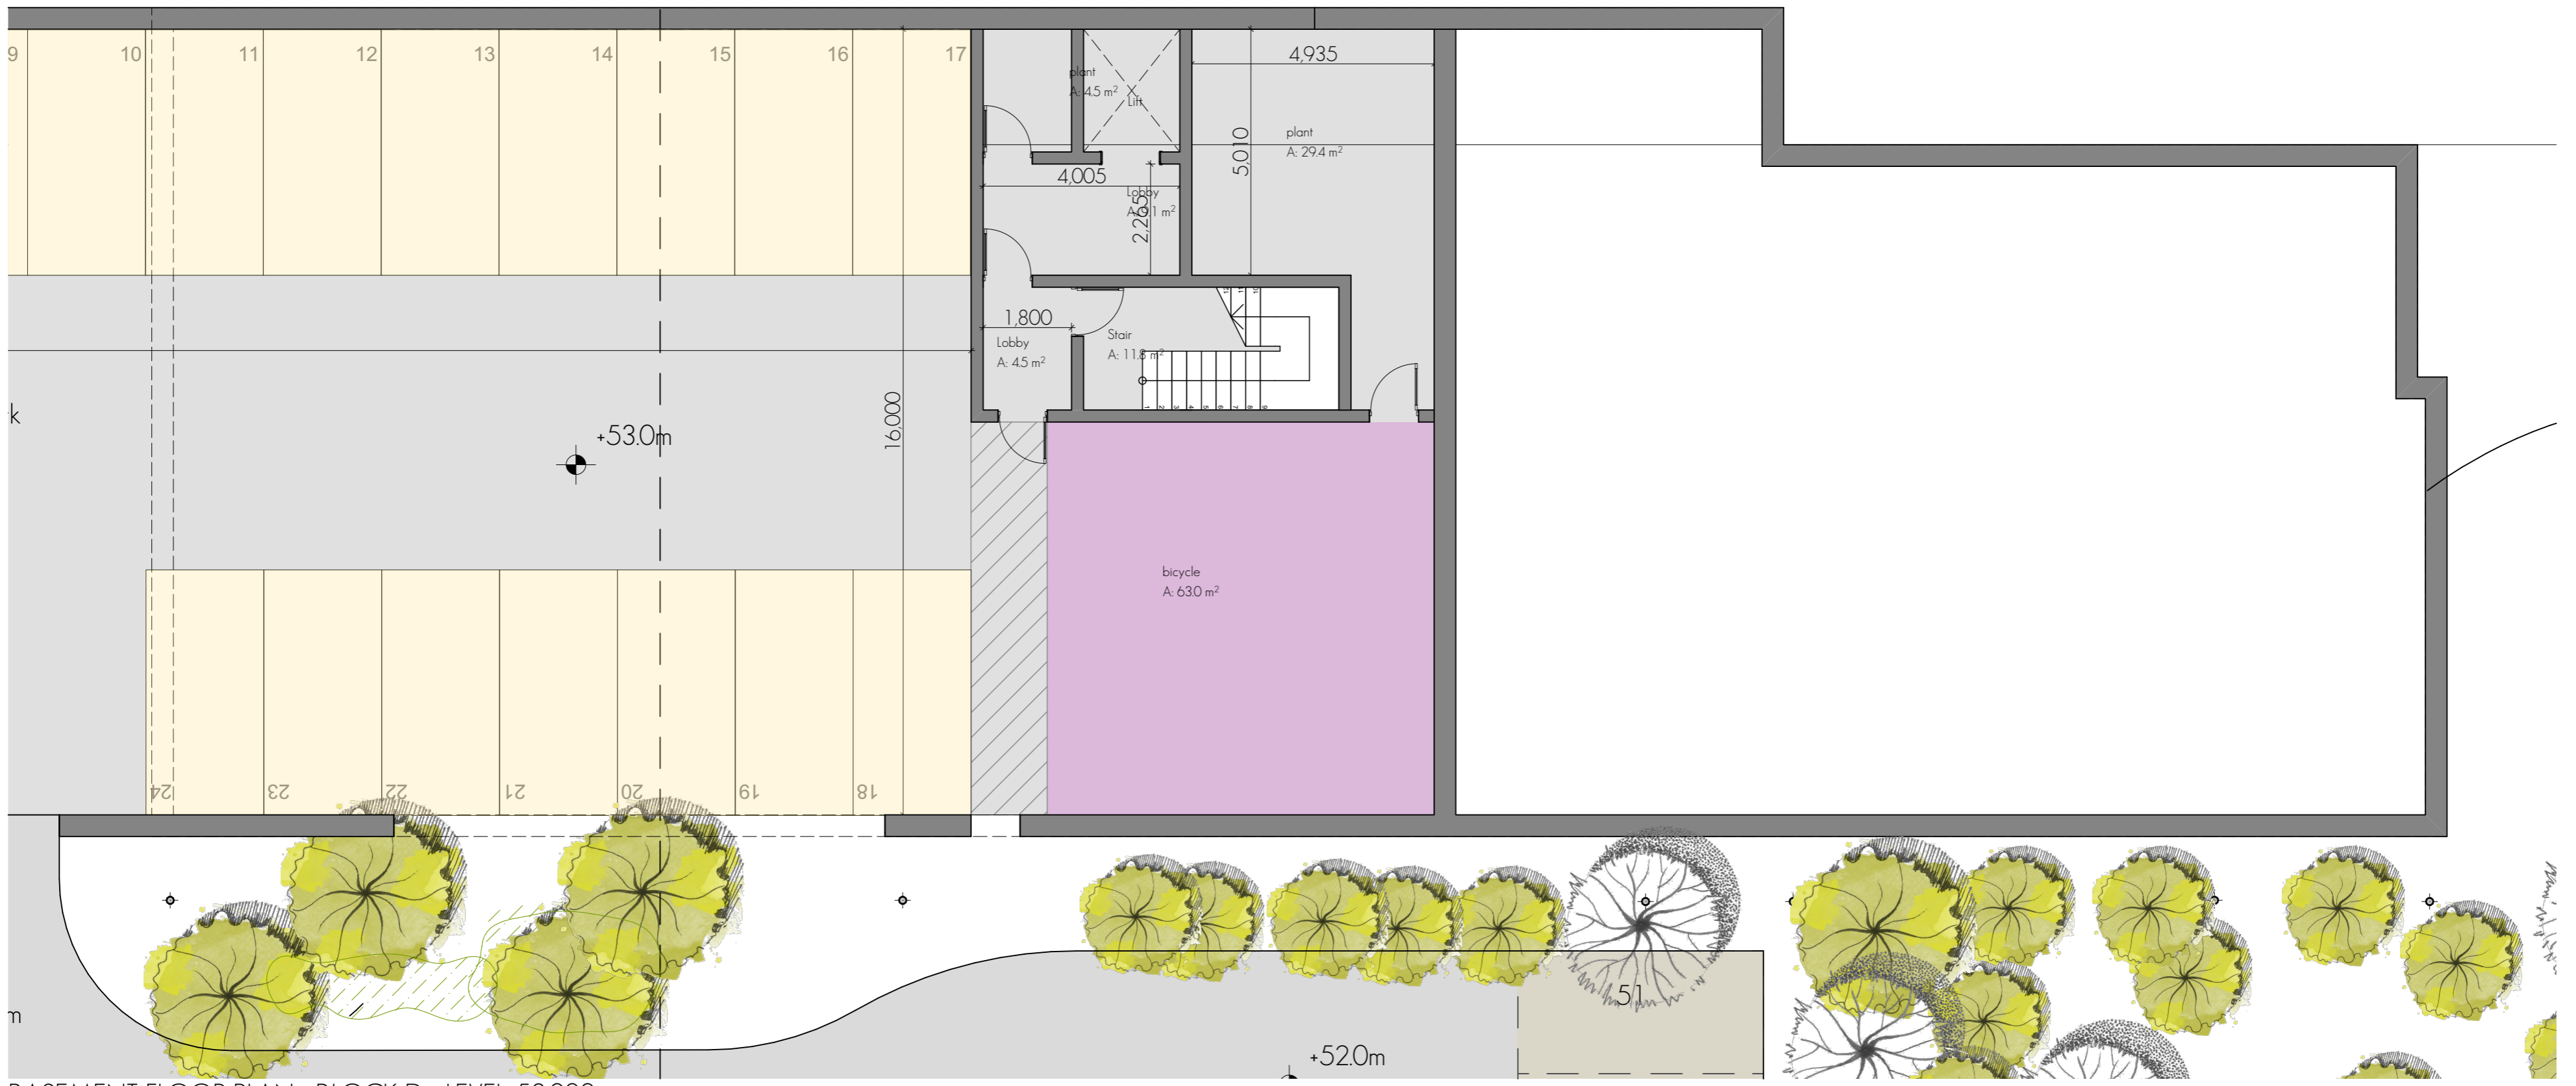


BASEMENT FLOOR PLAN - BLOCK D - LEVEL_53.000
1:100

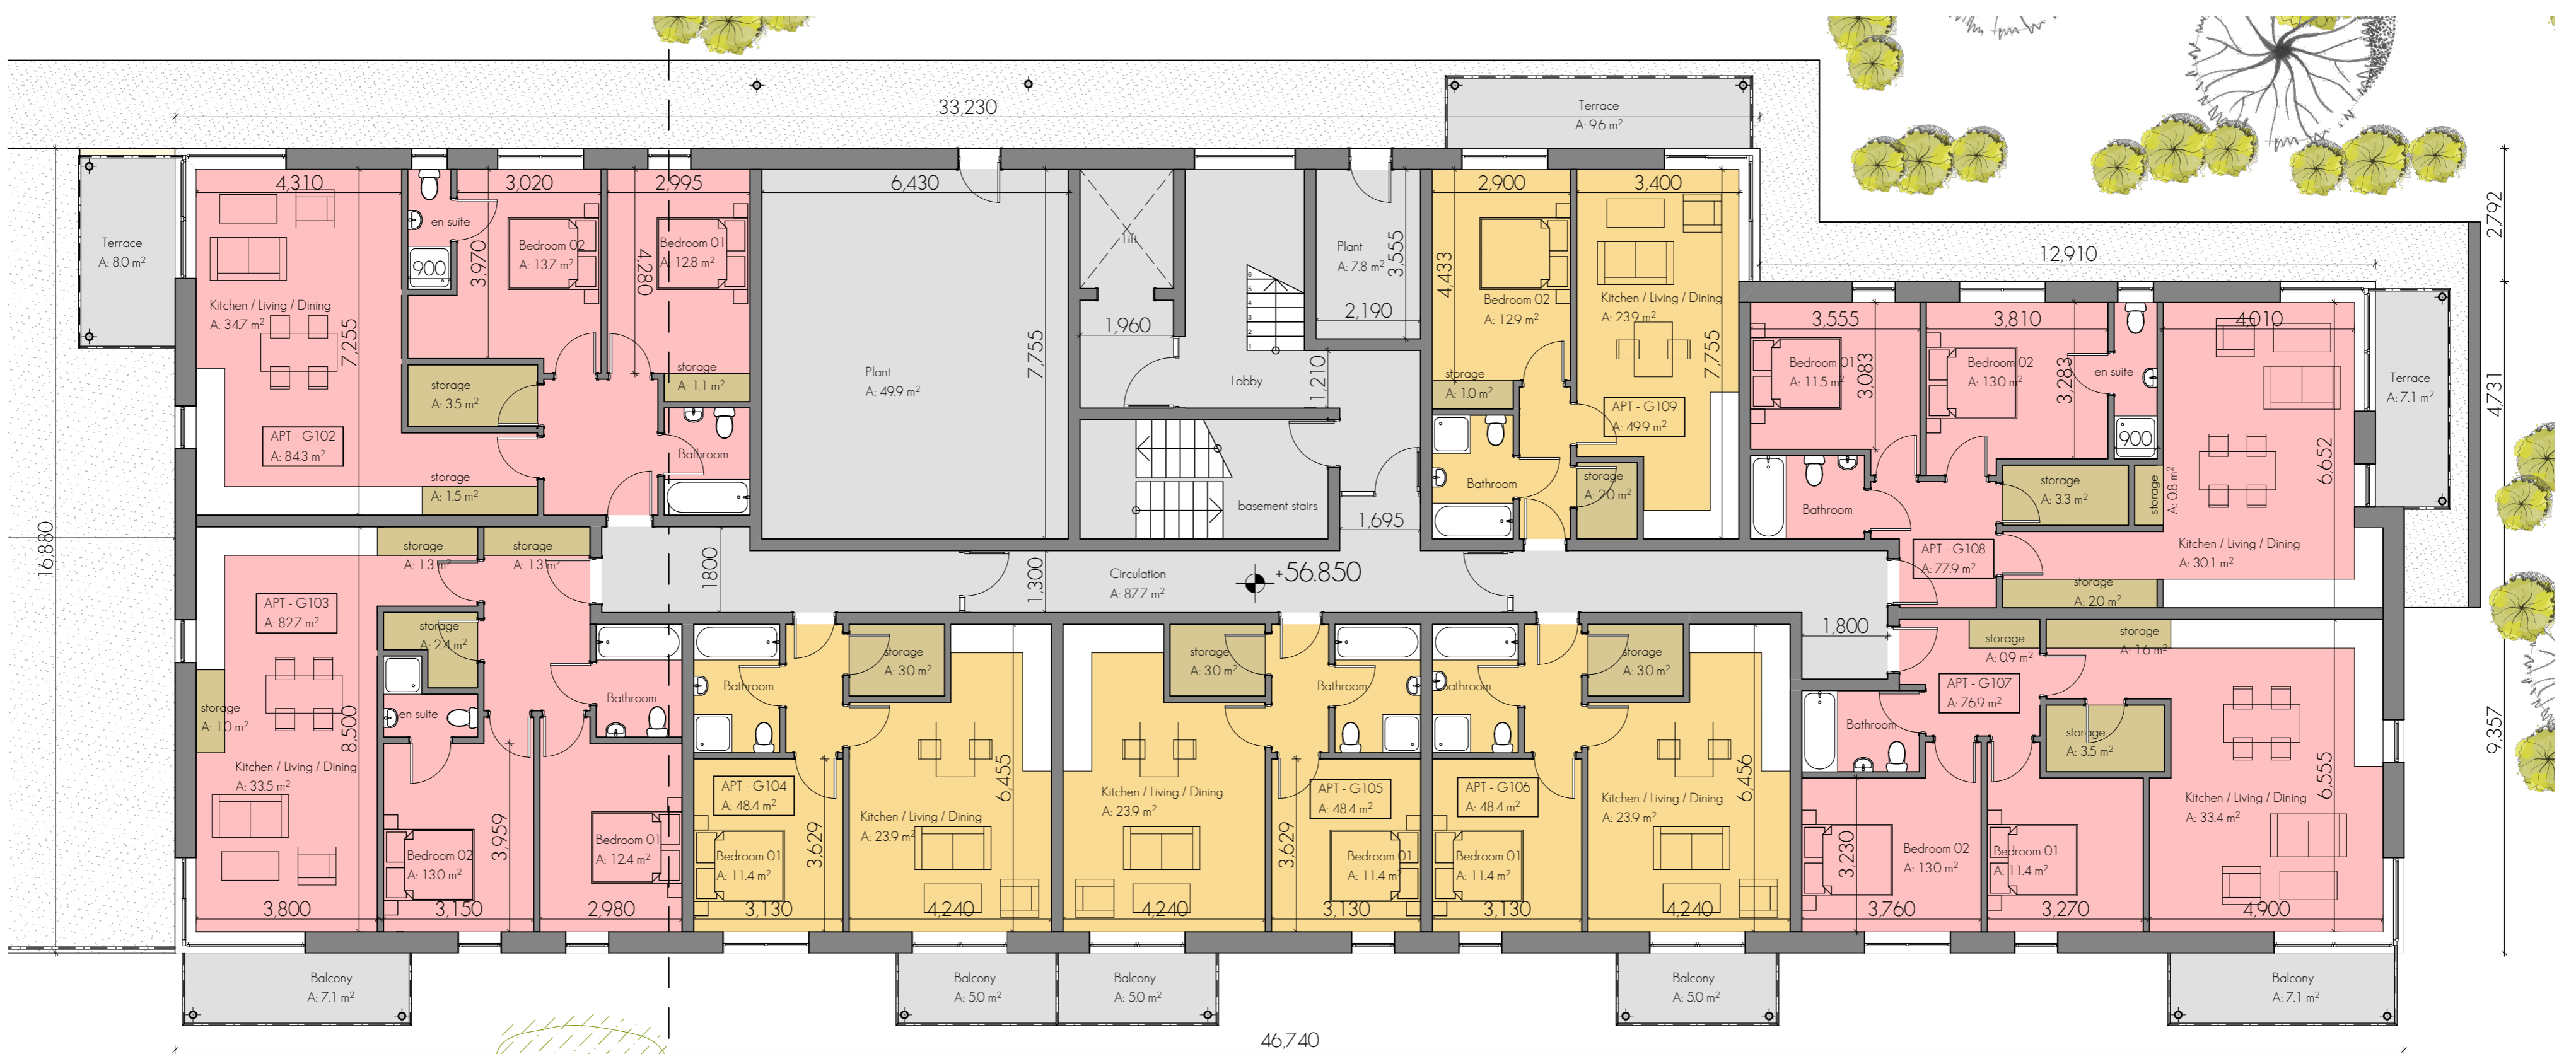

LOWER GROUND FLOOR PLAN - BLOCK D - LEVEL_56.850
1:100

SCHEDULE OF APARTMENTS - BLOCK D - 5 STOREY (UNITS 430-473)			
Storey	Area	Type	
LOWER GROUND FLOOR			
APT - G102	843	2 Bed - Block D	
APT - G103	827	2 Bed - Block D	
APT - G104	484	1 Bed - Block D	
APT - G105	484	1 Bed - Block D	
APT - G106	484	1 Bed - Block D	
APT - G107	769	2 Bed - Block D	
APT - G108	779	2 Bed - Block D	
APT - G109	499	1 Bed - Block D	
GROUND FLOOR			
APT - G110	499	1 Bed - Block D	
APT - G111	843	2 Bed - Block D	
APT - G112	827	2 Bed - Block D	
APT - G113	484	1 Bed - Block D	
APT - G114	484	1 Bed - Block D	
APT - G115	484	1 Bed - Block D	
APT - G116	769	2 Bed - Block D	
APT - G117	779	2 Bed - Block D	
APT - G118	499	1 Bed - Block D	
FIRST FLOOR			
APT - G119	499	1 Bed - Block D	
APT - G120	843	2 Bed - Block D	
APT - G121	827	2 Bed - Block D	
APT - G122	484	1 Bed - Block D	
APT - G123	484	1 Bed - Block D	
APT - G124	484	1 Bed - Block D	
APT - G125	769	2 Bed - Block D	
APT - G126	776	2 Bed - Block D	
APT - G127	687	2 Bed - Block D	

SCHEDULE OF APARTMENTS - BLOCK D - 5 STOREY (UNITS 430-473)			
Storey	Area	Type	
SECOND FLOOR			
APT - G128	499	1 Bed - Block D	
APT - G129	843	2 Bed - Block D	
APT - G130	827	2 Bed - Block D	
APT - G131	484	1 Bed - Block D	
APT - G132	484	1 Bed - Block D	
APT - G133	484	1 Bed - Block D	
APT - G134	769	2 Bed - Block D	
APT - G135	779	2 Bed - Block D	
APT - G136	687	2 Bed - Block D	
THIRD FLOOR			
APT - G137	499	1 Bed - Block D	
APT - G138	843	2 Bed - Block D	
APT - G139	827	2 Bed - Block D	
APT - G140	484	1 Bed - Block D	
APT - G141	484	1 Bed - Block D	
APT - G142	484	1 Bed - Block D	
APT - G143	769	2 Bed - Block D	
APT - G144	779	2 Bed - Block D	
APT - G145	687	2 Bed - Block D	
GROSS AREA - BLOCK D			
Storey	Area		
LOWER GROUND FLOOR	6959		
GROUND FLOOR	6959		
FIRST FLOOR	6959		
SECOND FLOOR	6959		
THIRD FLOOR	6959		
	34795 m²		

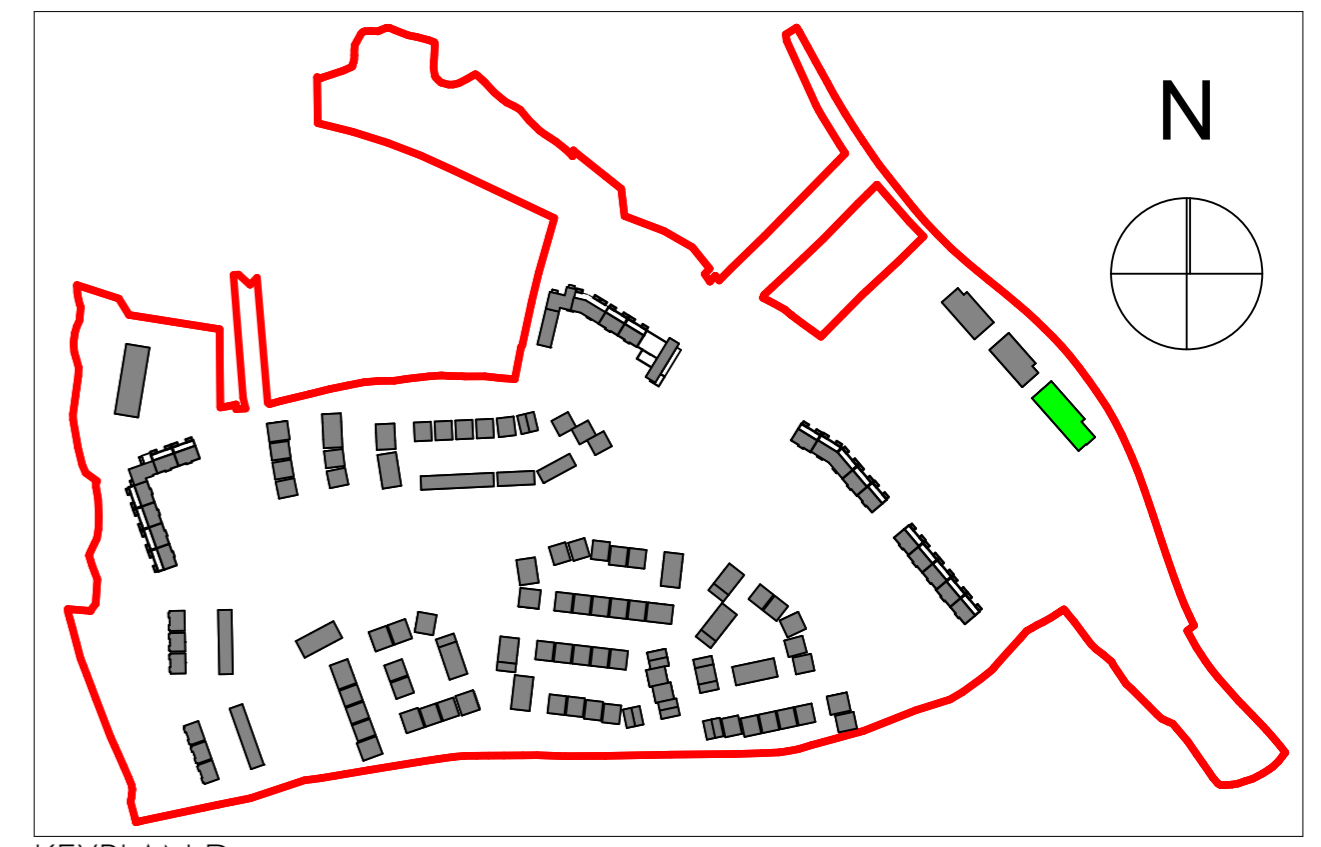

KEYPLAN-D
1:5000

NOTE:

All 'Store' areas are excluded from the bedroom/ kitchen room calculations and are indicated with a separate solid hatch colour.

Min store provided are -
3sqm per 1 bed
6sqm per 2 bed apartments



Balconies provided are a minimum of -
5sqm per 1 bed apartment
7sqm per 2 bed apartment

NOTE:
Refer to 1:500 site layout drawings 18205-PLA-004, 18205-PLA-005, 18205-PLA-006, 18205-PLA-007, 18205-PLA-008, 18205-PLA-009 & 18205-PLA-010 for further details including all finished floor levels (FFL) & dimensioning.

THIS DRAWING IS FOR PLANNING PERMISSION PURPOSES ONLY. FURTHER DRAWINGS AND STUDIES WILL BE REQUIRED FOR CONSTRUCTION AND TO ENSURE COMPLIANCE WITH RELEVANT BUILDING REGULATIONS AND STANDARDS.

Issue Description	VR	MD	23/05/2019	A
Client: CAIRN HOMES PROPERTIES LTD.				
Project: RESIDENTIAL DEVELOPMENT				
Site: CASTLETREASURE, DOUGLAS, CO. CORK				
Title: BLOCK D - FLOOR PLANS				

