

THIS DRAWING IS FOR PLANNING PERMISSION PURPOSES ONLY. FURTHER DRAWINGS AND STUDIES WILL BE REQUIRED FOR CONSTRUCTION AND TO ENSURE COMPLIANCE WITH RELEVANT BUILDING REGULATIONS AND STANDARDS.

NOTE:
Refer to 1:500 site layout drawings 18205-PLA-004, 18205-PLA-005, 18205-PLA-006, 18205-PLA-007, 18205-PLA-008, 18205-PLA-009 & 18205-PLA-010 for further details including all finished floor levels (FFL) & dimensioning.




REAR ELEVATION (SOUTH)
1:200



FRONT ELEVATION (NORTH)
1:200



STREET ELEVATION (NORTH)
1:200

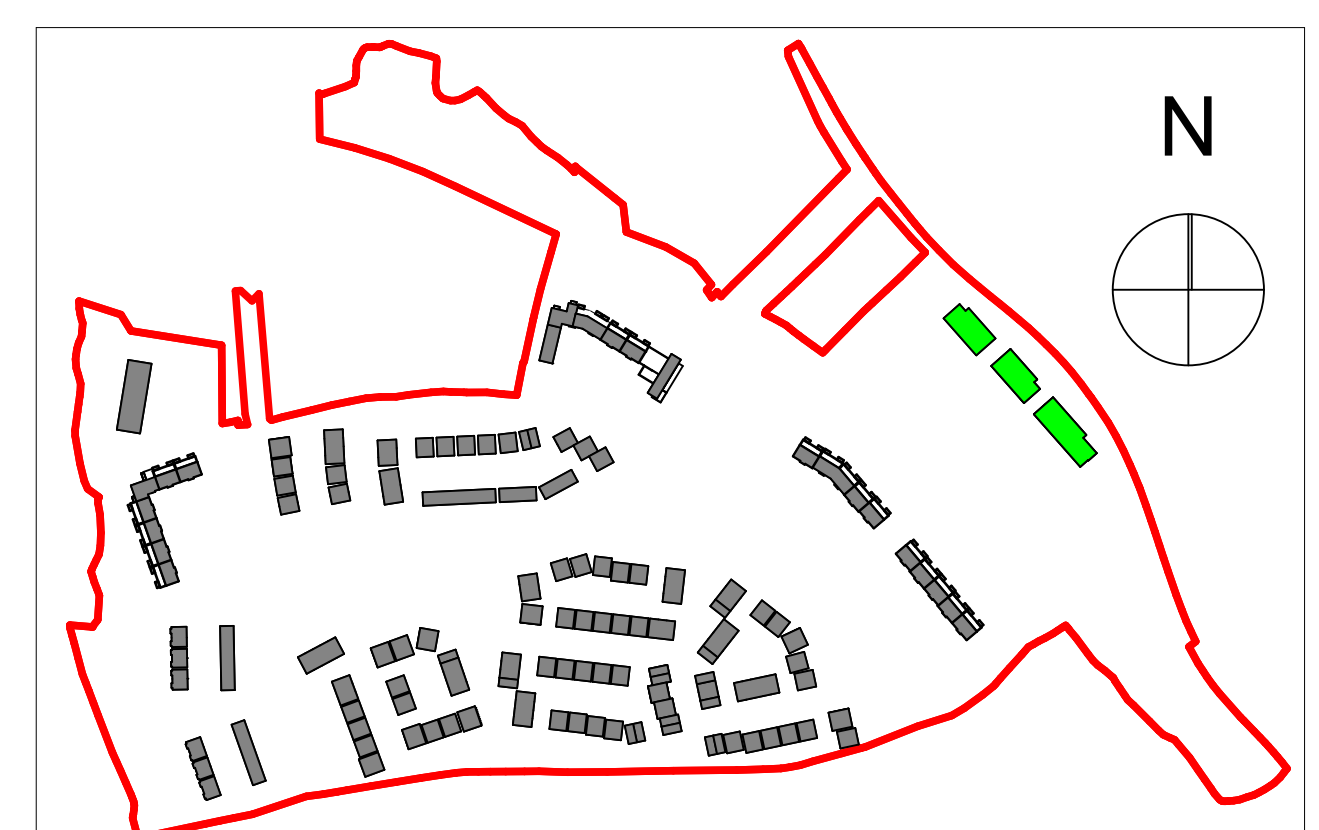

SITE KEYPLAN
1:5000

NOTES ON FINISHES

ROOF: warm roof construction build up, to be finished in a single ply membrane in selected colour or similar approved.

WALLS: selected clay brickwork, where indicated, otherwise painted sand / cement render or self-coloured render. Pressed powder coated metal to parapets.

JOINERY: all windows and doors, frames and leaves, to be aluminium powder-coated to approved colour or uPVC. Closure glazing to sensitive windows.

RAINWATER GOODS: gutters, downpipes, and faings to be uPVC or aluminium powder coated to selected colour or similar approved.

Issue Description	YB	12/14/2019	A	
Issue Description	dm	cltd	date	rev
Issued for Planning				
Client:	CAIRN HOMES PROPERTIES LTD.			
Project:	RESIDENTIAL DEVELOPMENT			
Site:	CASTLETREASURE, DOUGLAS, CO. CORK			
Title:	BLOCK B,C,D - CONTINUOUS ELEVATIONS			

Project	2019	2019	2019
Approved	03	03	03
Issue	P	P	P

Project No: 18205-PLA-123

Issue: A

© All drawings are copyright in part of the document may be used or reproduced without the prior written consent of the author, without the written permission of the architect or copyright holder, shall be regarded as an infringement of the copyright in this drawing.

S:\2018\CORK\18205\Working drawings\18205-DES-1101 (Apts-G)12 April 2019