


LOWER GROUND FLOOR D1/D2
1:100

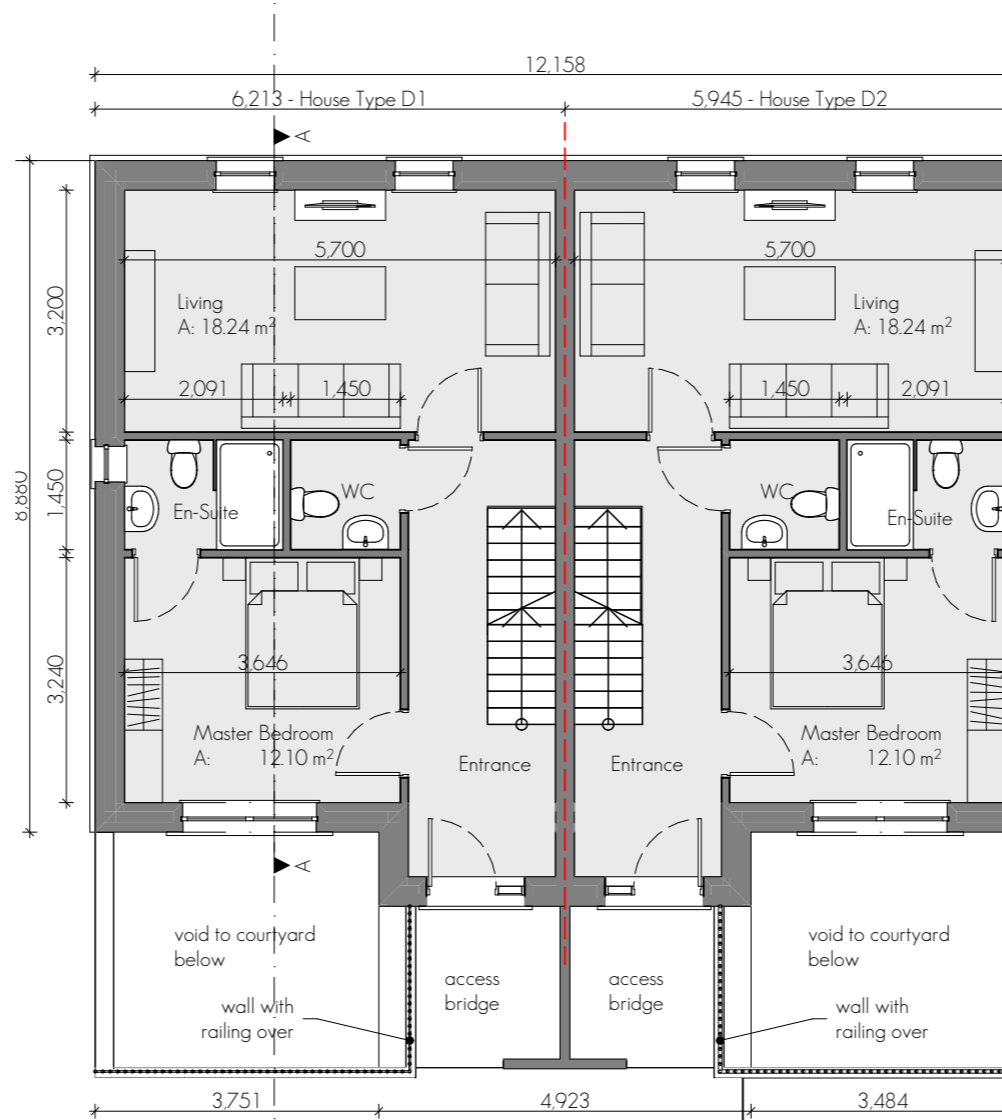

GROUND FLOOR D1/D2
1:100

NOTES ON FINISHES:


ROOF: to be finished in slate or concrete roof tiles in selected colour or similar approved.

WALLS: selected clay brickwork, where indicated, otherwise painted sand / cement render or self-coloured render. Expressed bands around external opes/ expressed lintels over external opes, where indicated, to be reconstituted stone (light cream limestone or granite effect) or render


JOINERY: all windows and doors, frames and leaves, to be aluminium powder-coated to approved colour or uPVC. Obscure glazing where indicated to sensitive windows.

RAINWATER GOODS: gutters, downpipes, and fixings to be uPVC or aluminium powder coated to selected colour to match roof slates

NOTE: - Refer to drawing 18205-PT5-503 for block layout

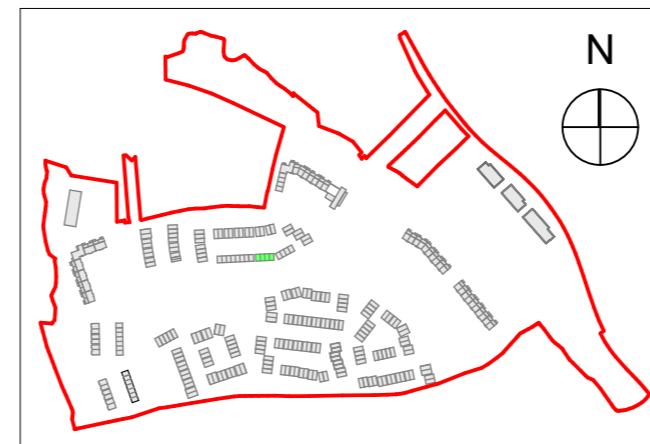

SITE KEY PLAN

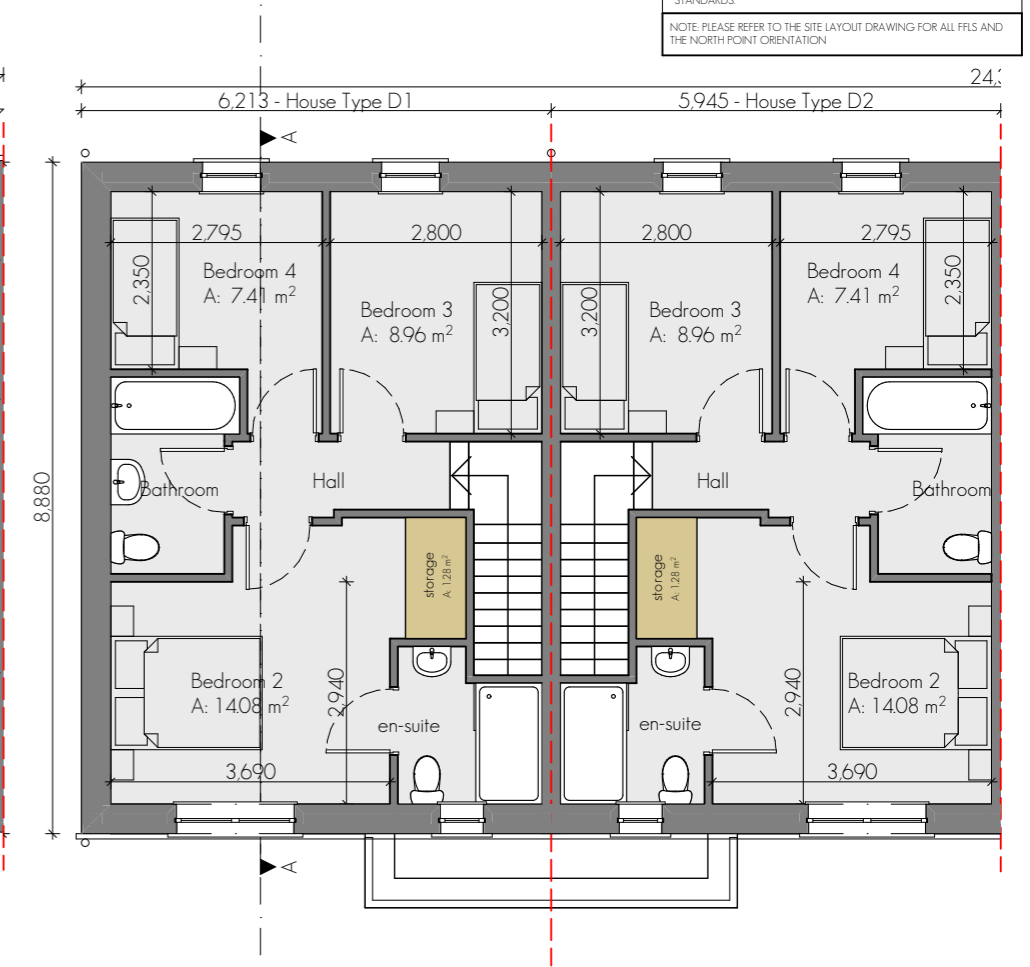

FIRST FLOOR D1/D2
1:100

PROPOSED PART 5 UNIT

House Type D1 -
3 Storey - 4 Bedroom
End of Terrace
142.3sqm / 1531sqft
House Type D2 -
3 Storey - 4 Bedroom
Mid Terrace
142.3sqm / 1531sqft



FRONT ELEVATION - D1/D2
1:100

Issue Description	dn	ckd	date	rev.
Issued for Planning			GOS MD 12/04/2019	A
Client: CAIRN HOMES PROPERTIES LTD.				
Project: RESIDENTIAL DEVELOPMENT				
Site: CASTLETREASURE, DOUGLAS, CO.CORK				
Title: HOUSE TYPE D1/D2 - SEMI-D/TERRACE				

Project Architect: PATRICK O TOOLE
A3 Sheet Scale: AS
Project No: 18205-PT5-504
Issue: A

Meitheal
design partners
Architects