

PROJECT
CASTLETREASURE HOUSING DEVELOPMENT

CLIENT
 CAIRN PLC

CONSULTANT
 AECOM Ireland Ltd
 1st Floor Montrose House
 Carrigaline Road
 Douglas, Cork, Ireland
 T +353-021-436-5006
 www.aecom.com

LEGEND

- EXISTING AND RETAINED WOODLAND TREE SPECIES
- SHRUB / PERENNIAL MIX
- SEATING
- LAWN OPEN SPACE
- PLAY AREAS
- HOMEZONE SHARED SURFACE
- LAWN PRIVATE SPACE
- PROPOSED PEDESTRIAN PATHS
- RETAINING STRUCTURE
- NATIVE MIX HEDGE
- NATIVE MIX HEDGE
- BULB MIX
- WILDFLOWER MIX
- WAYLEAVE
- HRA WITH RED CHIPS
- WOODLAND SPECIES
- PARKLAND TREES
- STREET TREES
- GARDEN TREES
- SECURITY FENCE

ISSUE/REVISION

NO	DATE	DESCRIPTION
A	23-04-19	ISSUE FOR PLANNING
-	22-03-19	FOR PLANNING (DRAFT)
I/R	DATE	DESCRIPTION

PROJECT NUMBER


60577778

SHEET TITLE

DETAIL AREA PLAN 1/3

SHEET NUMBER

60577778-SHT-20-0000-L-1001

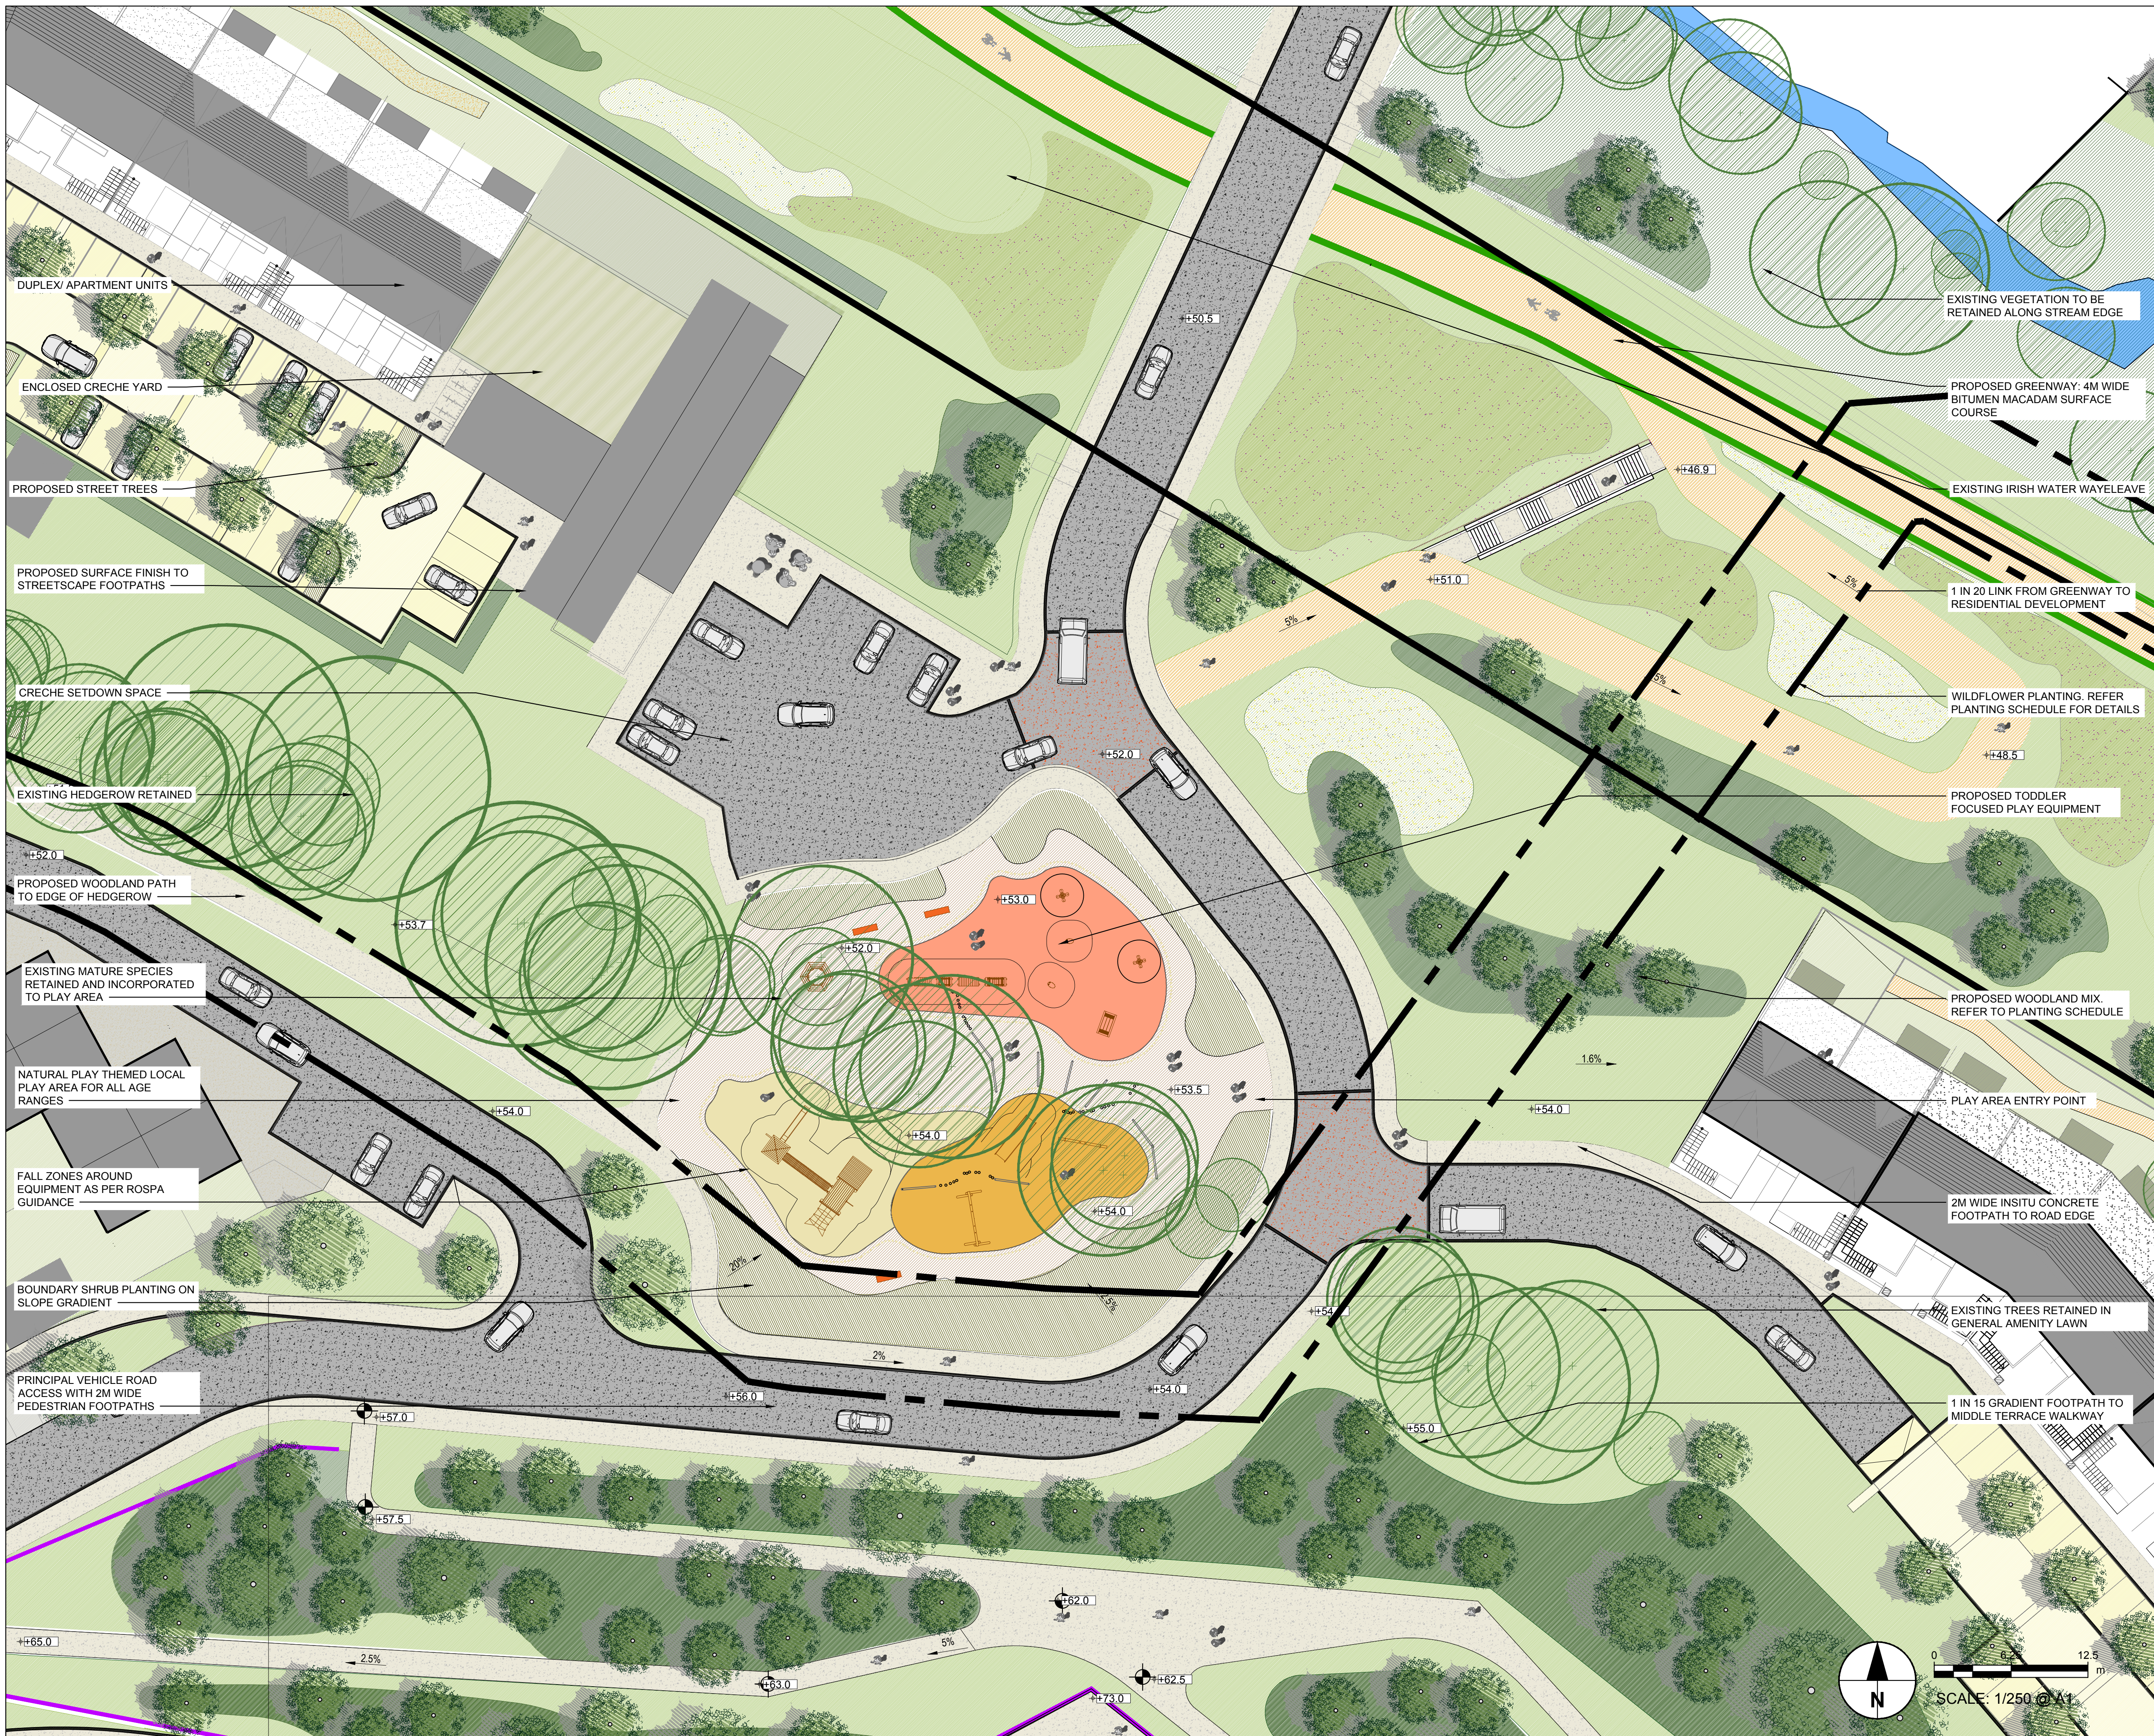

This drawing has been prepared for the use of AECOM's client. It may not be used, modified, reproduced or relied upon by third parties, except as required by law. AECOM accepts no responsibility, and denies any liability whatsoever, to any party that uses or relies on this drawing without AECOM's express written consent. Do not scale this document. All measurements must be obtained from the stated dimensions.