

LEGEND



EXISTING TREES AND HEDGEROW MANAGED AND ENHANCED



BETWEEN REAR GARDENS:
1.8M HIGH TIMBER/CONCRETE PANEL WITH CONCRETE POSTS



BETWEEN PRIVATE GARDENS AND PUBLIC REALM:
MIN. 2.0M HIGH WALL; BLOCKWORK RENDER FINISH TO PUBLIC REALM AND WITH BRICK PIERS



BETWEEN LINK ROAD AND BUNGALOWS / SCHOOL SITE:
MIN. 1.8M HIGH WELDED MESH PANEL FENCE (PALLADIN)

This drawing has been prepared for the use of AECOM's client. It may not be used, modified, reproduced or relied upon by third parties, except as agreed by AECOM or as required by law. AECOM accepts no responsibility, and denies any liability whatsoever, to any party that uses or relies on this drawing without AECOM's express written consent. Do not scale this document. All measurements must be obtained from the stated dimensions.

ISSUE/REVISION

I/R	DATE	DESCRIPTION
-	23/04/2019	ISSUE FOR PLANNING

PROJECT NUMBER


60577778

SHEET TITLE

BOUNDARY TREATMENTS

SHEET NUMBER

60577778-SHT-20-0000-L-1004

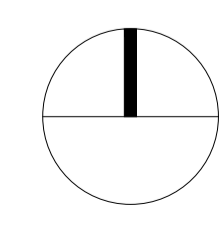

SCALE: 1/1250 @ A1