

© Copyright
This drawing and any design hereon is the copyright of the
Consultants and must not be reproduced without their written
consent.

All drawings remain the property of the Consultants.

LEGEND

PHASE 1	
PHASE 2	
PHASE 3	
PHASE 4	
PROPOSED CONSTRUCTION ACCESS	

PO6	S4	For Planning	JL	TF	15.04.19
PO5	S4	Revised Phasing Boundaries	JL	TF	26.03.19
PO4	S4	Updated Site Layout	JL	TF	21.03.19
PO3	S4	For Review	JL	TF	12.12.18
PO2	S4	Stage Approval	PH	JF	12.09.18
PO1	S3	For Review	PH	PMCE	27.07.18
Rev.	Suit.	Description	Drawn	Ch'kd	Date

Client

CAIRN HOMES PROPERTIES LTD.

Clients Representative:



BARRY & PARTNERS
consulting engineers

3 Eastgate Road, Eastgate tel +353 21 475 7800
Business Park, Little Island, web www.jbbarry.ie
Co. Cork, Ireland email cork@jbbarry.ie


Project
**STRATEGIC HOUSING DEVELOPMENT
CASTLETREASURE**

Drawing Title
PHASING PLAN

Drawn by:	PH	Date:	27.07.18
Checked by:	PME	Date:	27.07.18
Approved by:	TF	Date:	27.07.18

Internal Project REF: JBB: 18203
Scales: 1:1250 @ A1; 1:2500 @ A3

Stage:	PLANNING
Drawing No.:	18203-JBB-1B-XX-DR-C-0105
Revision:	P06
Suitability Code:	S1

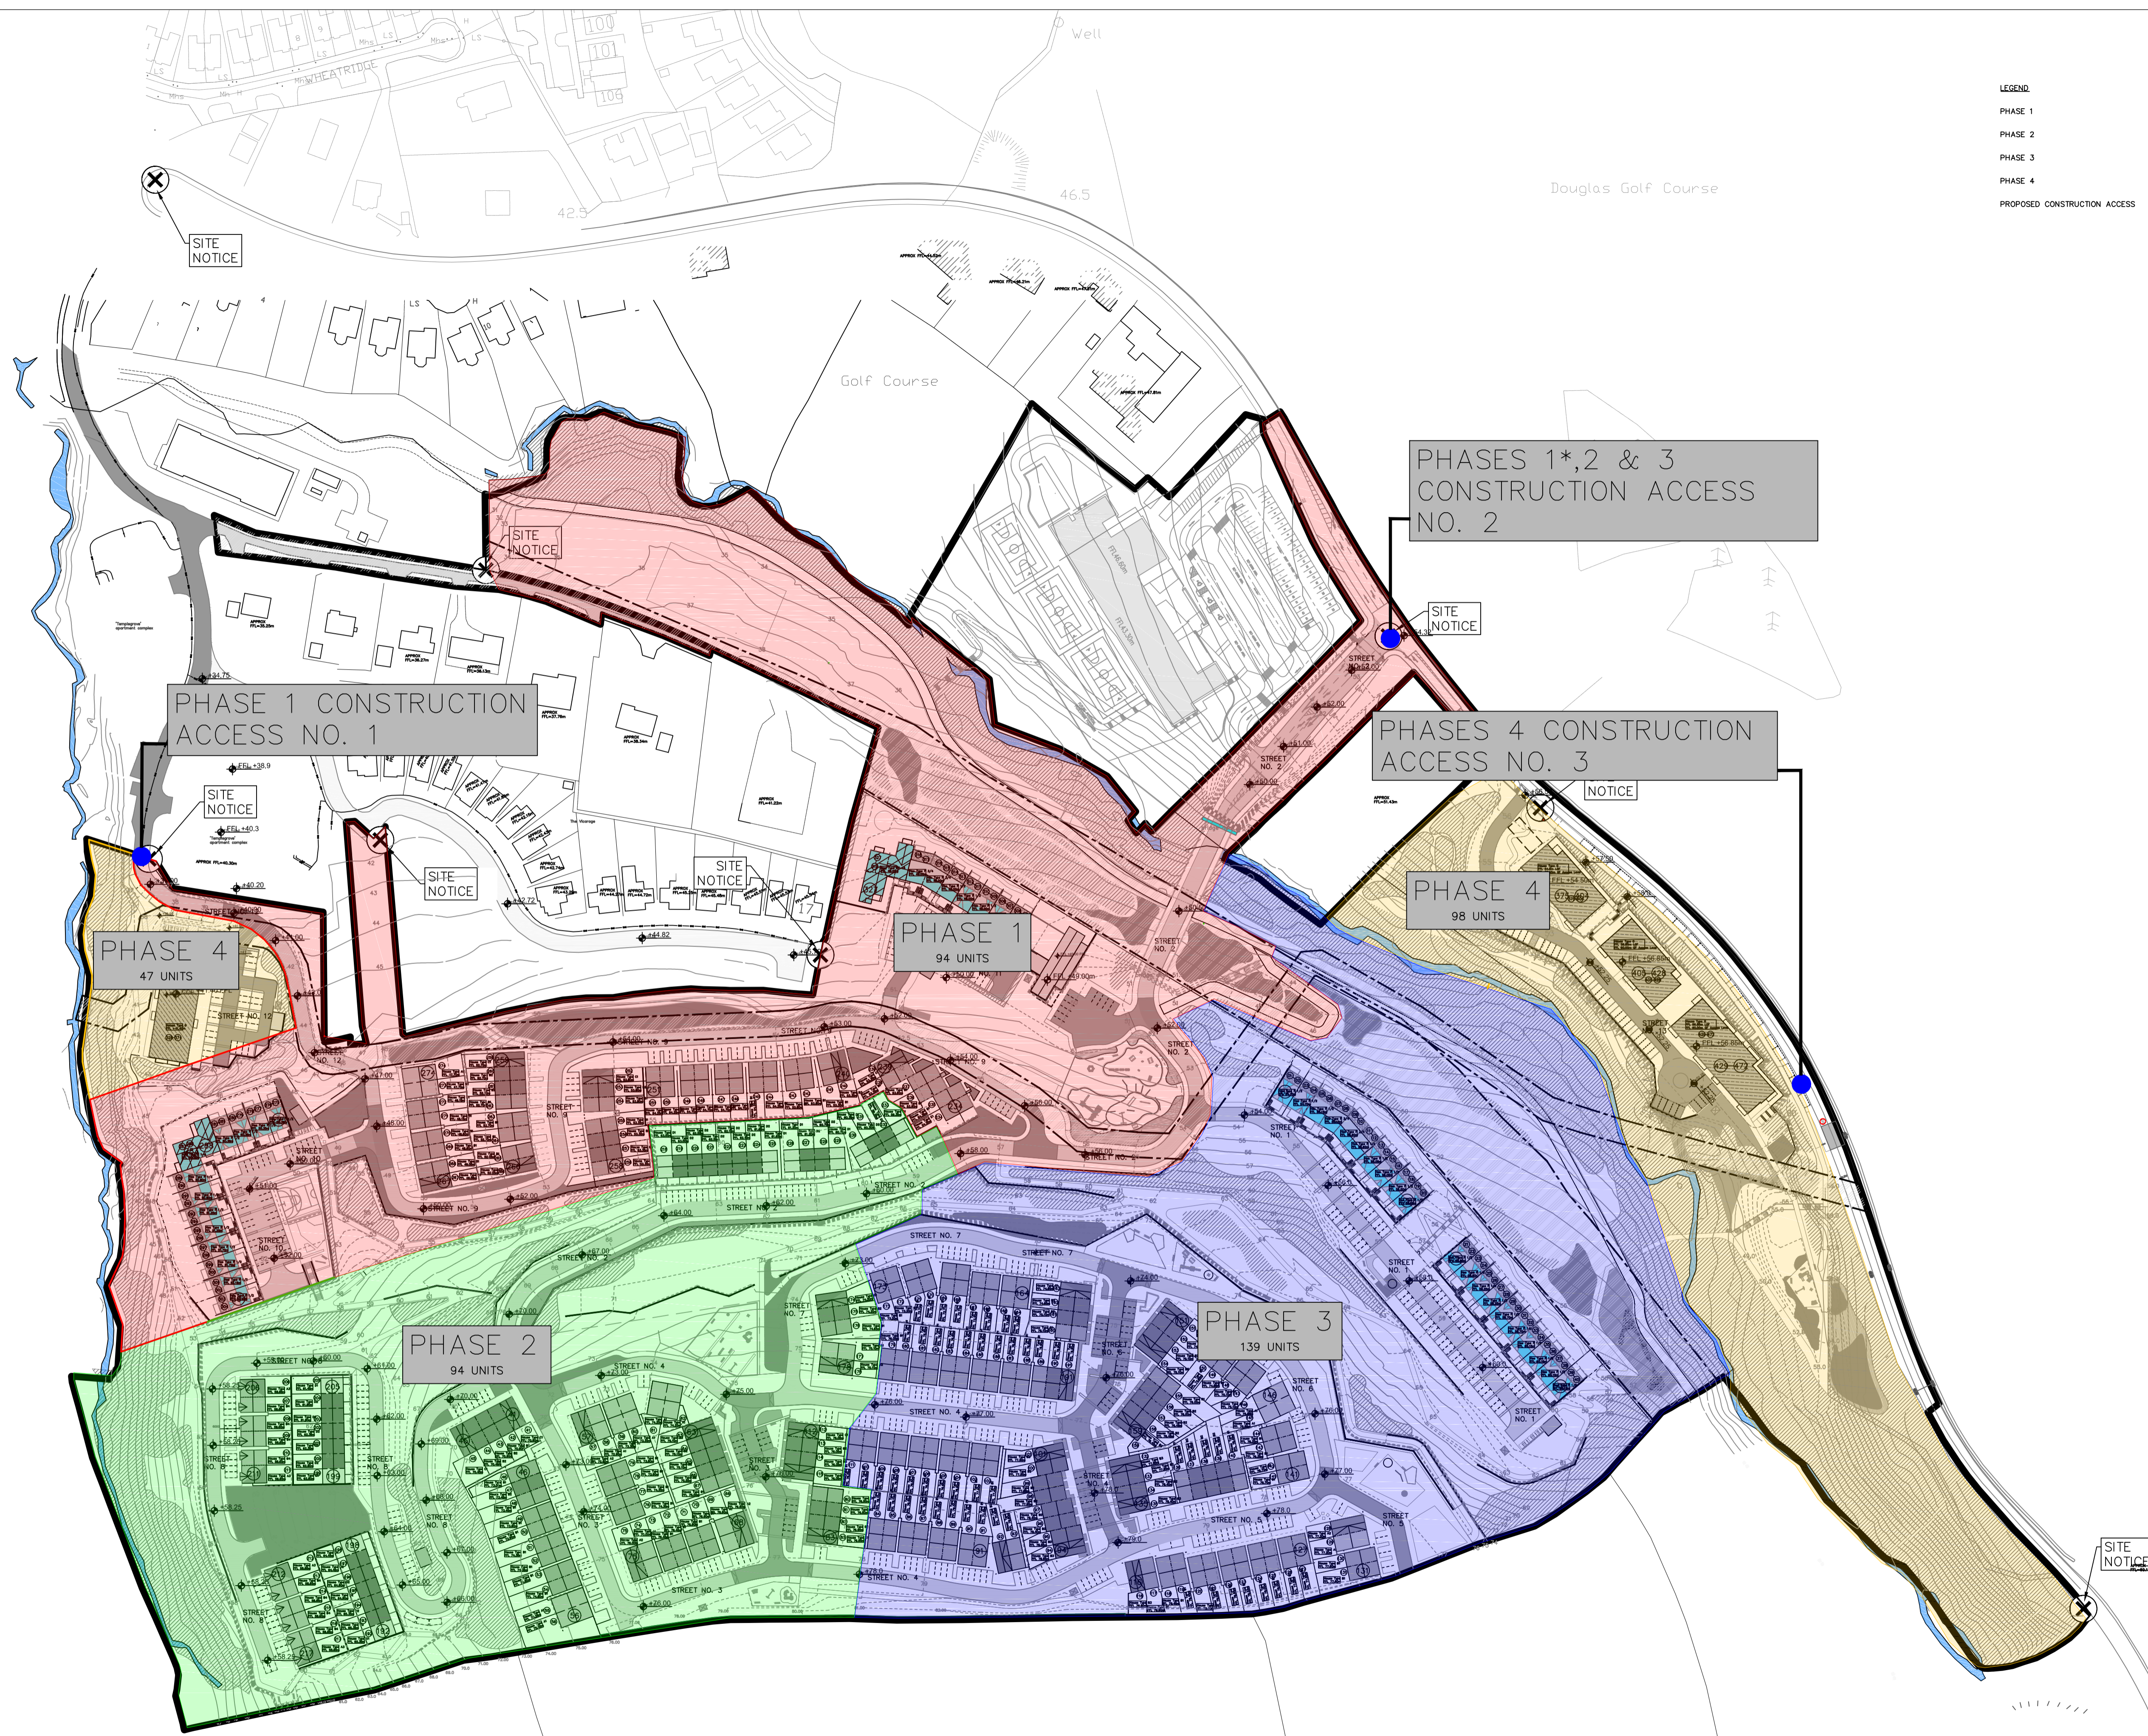

P:\Barry's Project Files\18 Projects\18203-Cairn Homes Development\001 Work in Progress\01_Civil\02_Drawings\18203-JBB-1B-XX-DR-C-0105_Phasing_Plan_P06.dwg