

NOTES

NOTE:
CONTOURS IN THIS
APPROX
ONLY. LACK OF AC
TO IMPENETRABLE

CAIRN HOMES PROPERTIES LIMITED

Clients Representative:




BARRY & PARTNERS
consulting engineers
3 Eastgate Road, Eastgate tel +353 21 475 7800
Business Park, Little Island, web www.jbbarry.ie
Co. Cork, Ireland email cork@jbbarry.ie

Project: STRATEGIC HOUSING DEVELOPMENT
CASTLETREASURE

Drawing Title
PEDESTRIAN BRIDGE TREE REMOVAL ZONE

Drawn by:	JL	Date:	19.03.19
Checked by:	JF	Date:	19.03.19
Approved by:	TF	Date:	19.03.19
Internal Project REF:	JBB: 18203		
Scales:	1:200 @ A3, 1:100 @ A1		
Stage:	PLANNING		
Drawing No.:	18203-JBB-1B-XX-DR-C-0180	Revision	P01.01
		Suitability Code	S

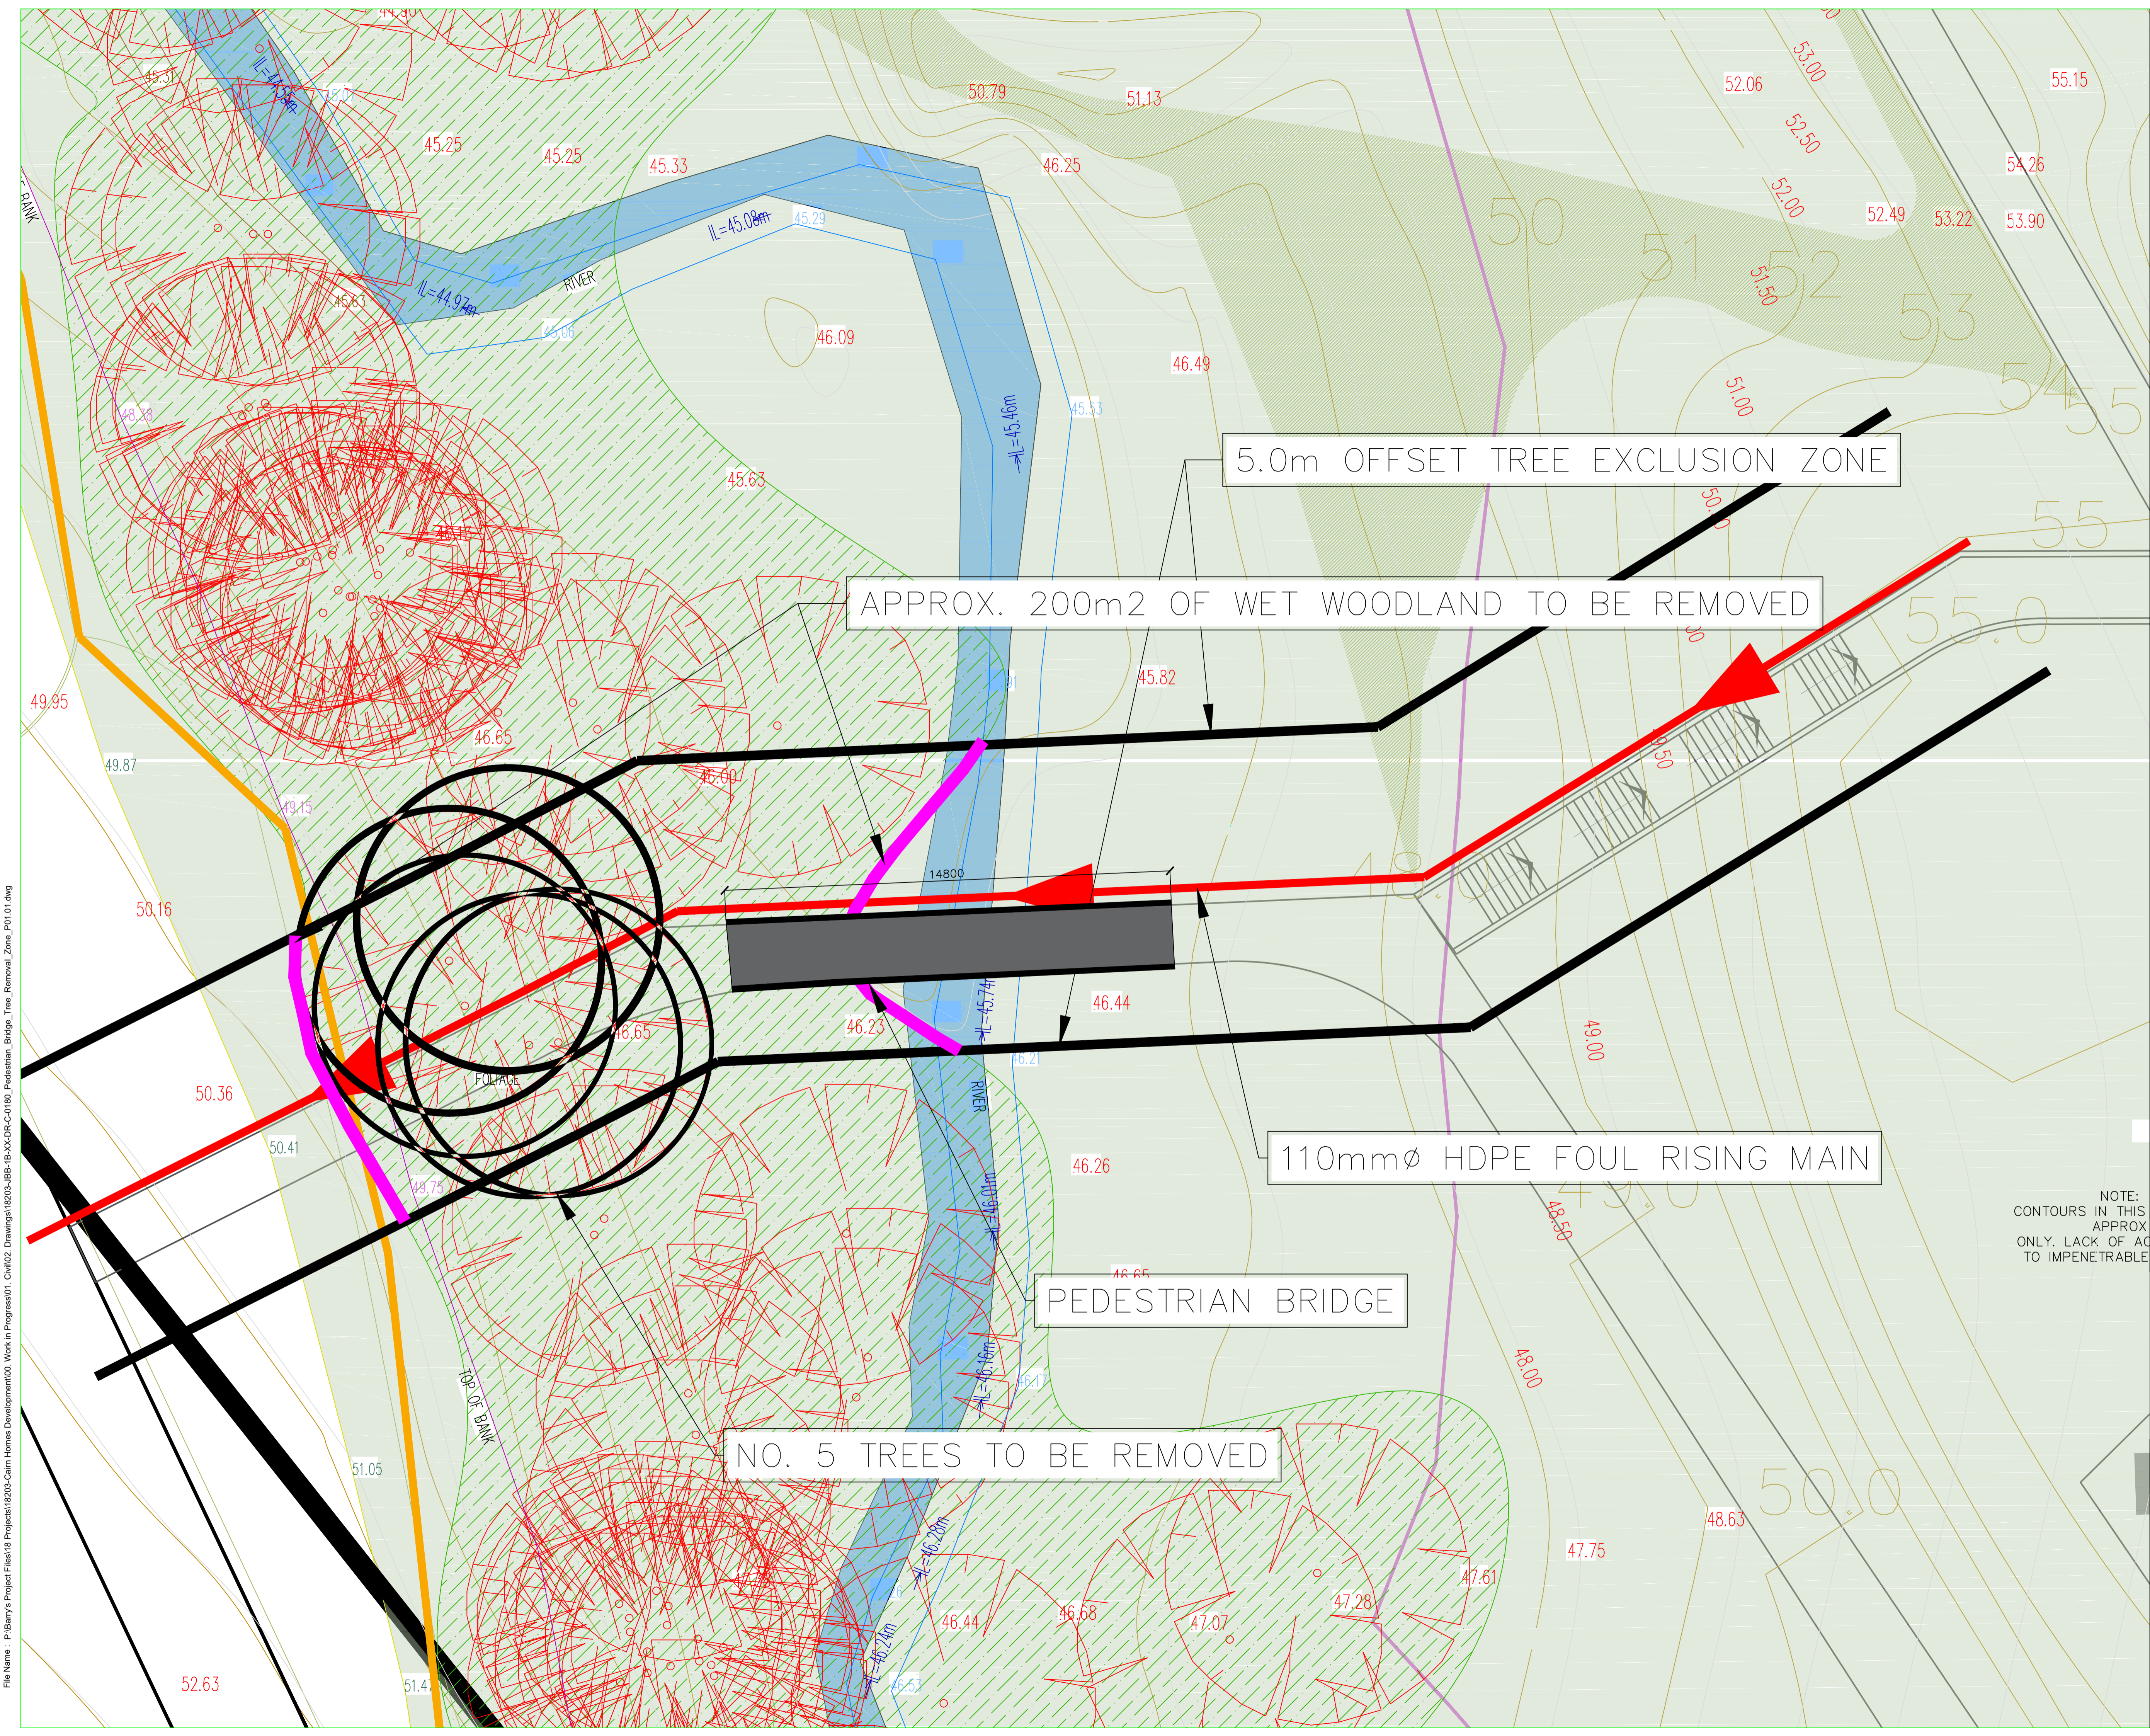

5.0m OFFSET TREE EXCLUSION ZONE

APPROX. 200m² OF WET WOODLAND TO BE REMOVED

110mm ϕ HDPE FOUL RISING MAIN

PEDESTRIAN BRIDGE

NO. 5 TREES TO BE REMOVED

File Name : P:\Barry's Project Files\18 Projects\18203-Cairn Homes Development\00_Work in Progress\01_Civil\02_Drawings\18203-JBB-1B-XX-DR-C-0180_Pedestrian_Bridge_Tree_Removal_Zone_P01.01.dwg