

© Copyright  
This drawing and any design hereon is the copyright of the  
Consultants and must not be reproduced without their written  
consent.

All drawings remain the property of the Consultants.


**NOTES**

**LEGEND:**


- Existing Ground Level —
- Proposed Ground Level —
- Borehole/Trial Pit ● TP05
- Profile —

**LITHOLOGIC SYMBOLS**

- TOPSOIL: Topsoil
- MADE GROUND: Made Ground
- CLAY: CLAY
- CLAY sa gr: Sandy gravelly CLAY
- CLAY sa gr co: Sandy gravelly cobbly CLAY
- SILT sa: Sandy SILT
- SILT sa gr: Sandy gravelly SILT
- SILT sa gr co: Sandy gravelly cobbly SILT
- SILT gr co: Gravelly cobbly SILT
- SAND si gr: Silty gravelly SAND
- SAND si gr co: Silty gravelly cobbly SAND
- GRAVEL: GRAVEL
- GRAVEL cl sa: Clayey sandy GRAVEL
- GRAVEL cl co: Clayey cobbly GRAVEL
- GRAVEL si sa: Silty sandy GRAVEL
- GRAVEL sa co: Sandy cobbly GRAVEL
- GRAVEL si sa co: Silty sandy cobbly GRAVEL
- MUDSTONE: MUDSTONE
- VOID: VOID

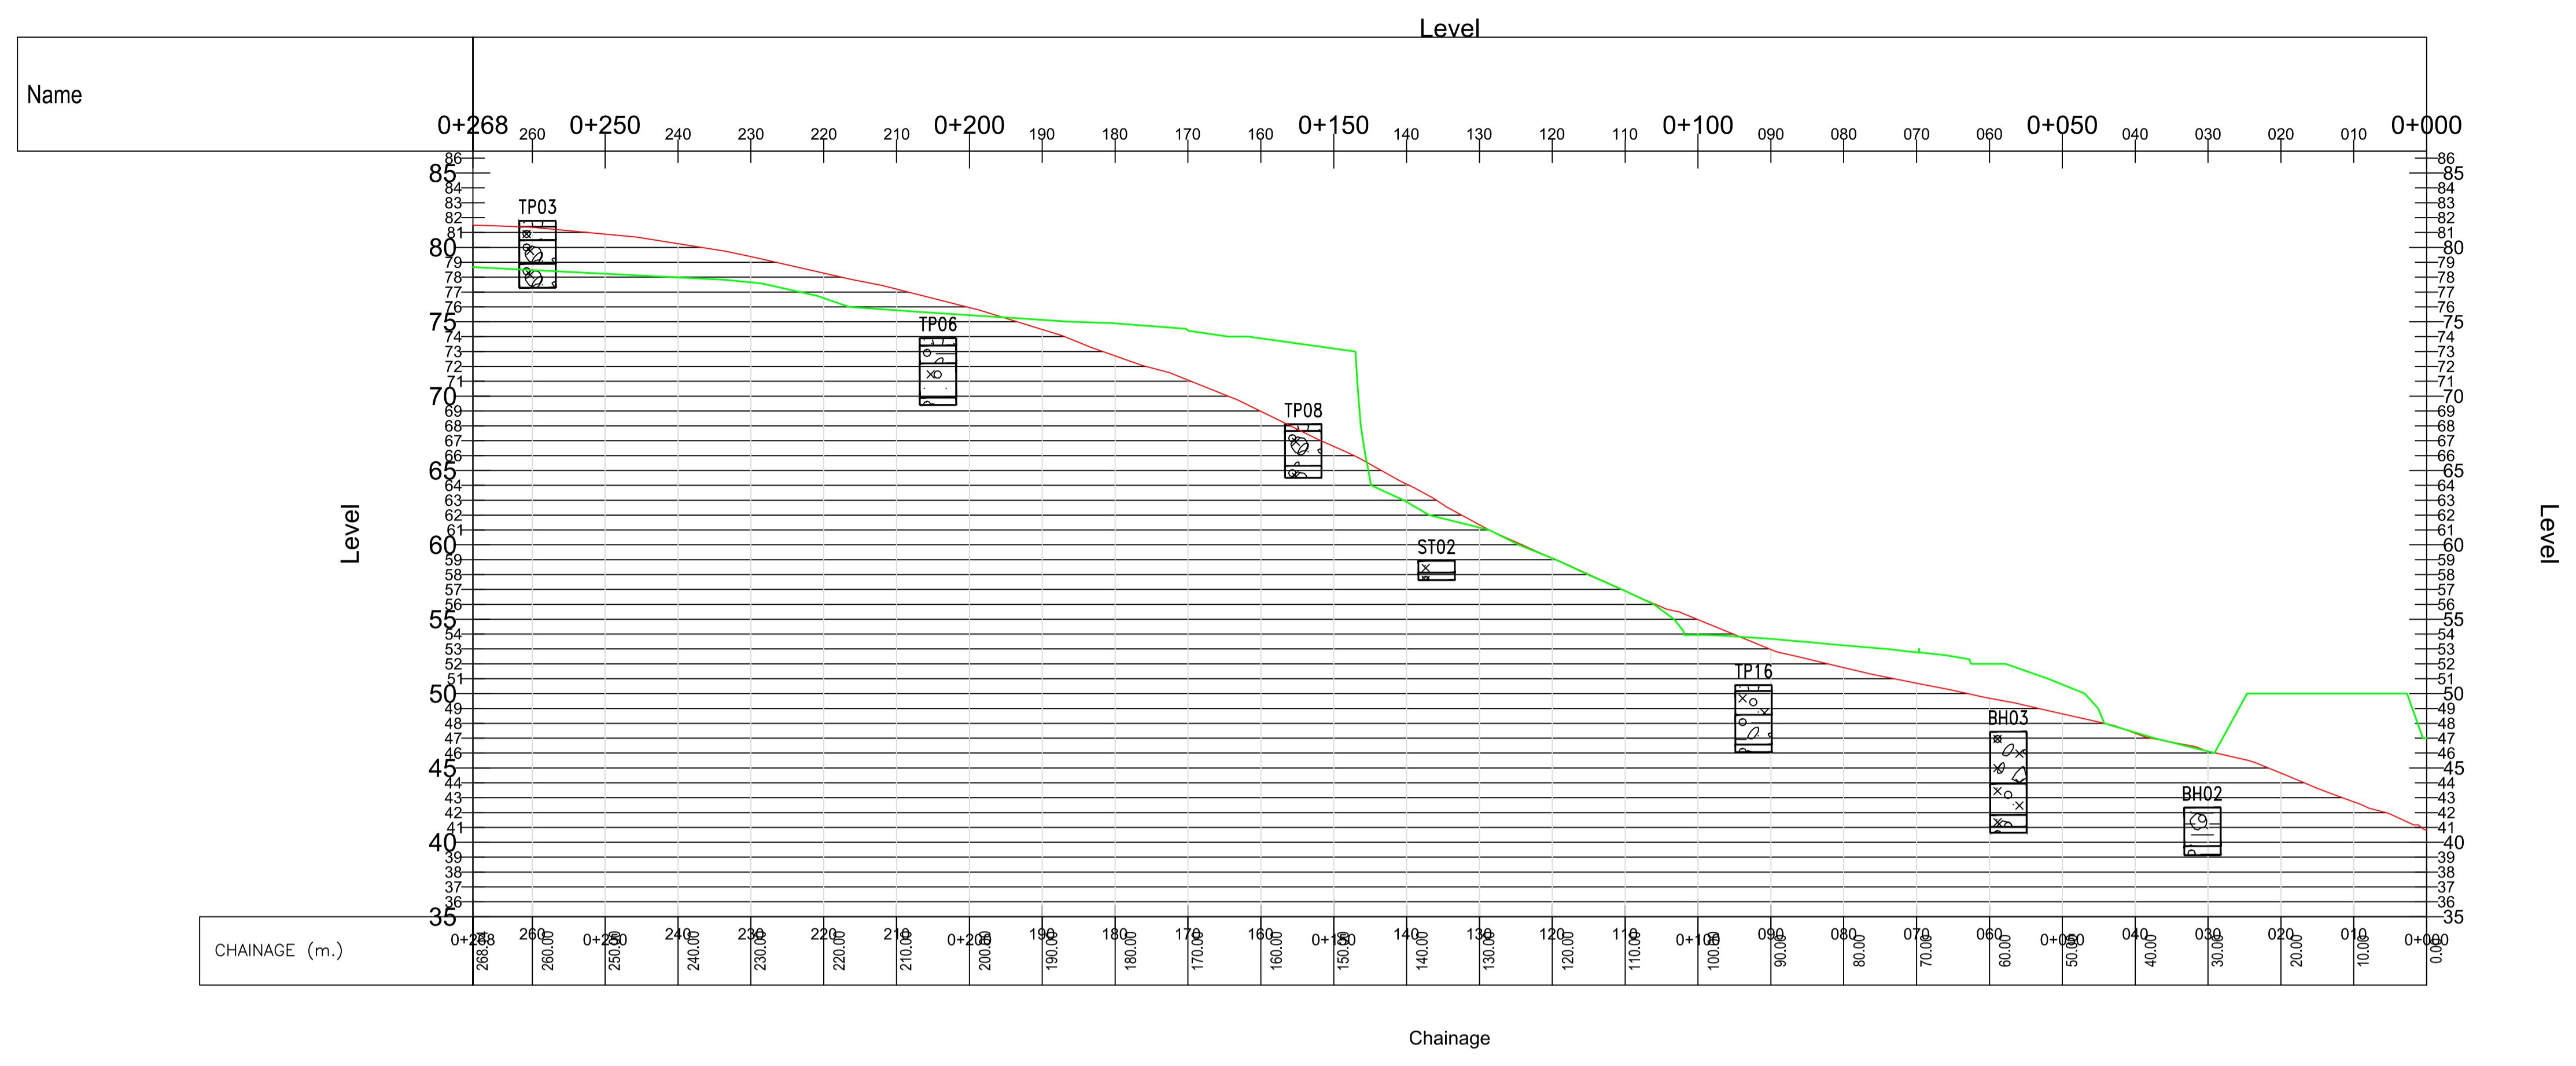

**LONGSECTION OF BASELINE 4 - LONGSECTION 4**  
SCALE: H 1:500, V 1:245. DATUM: 35.000

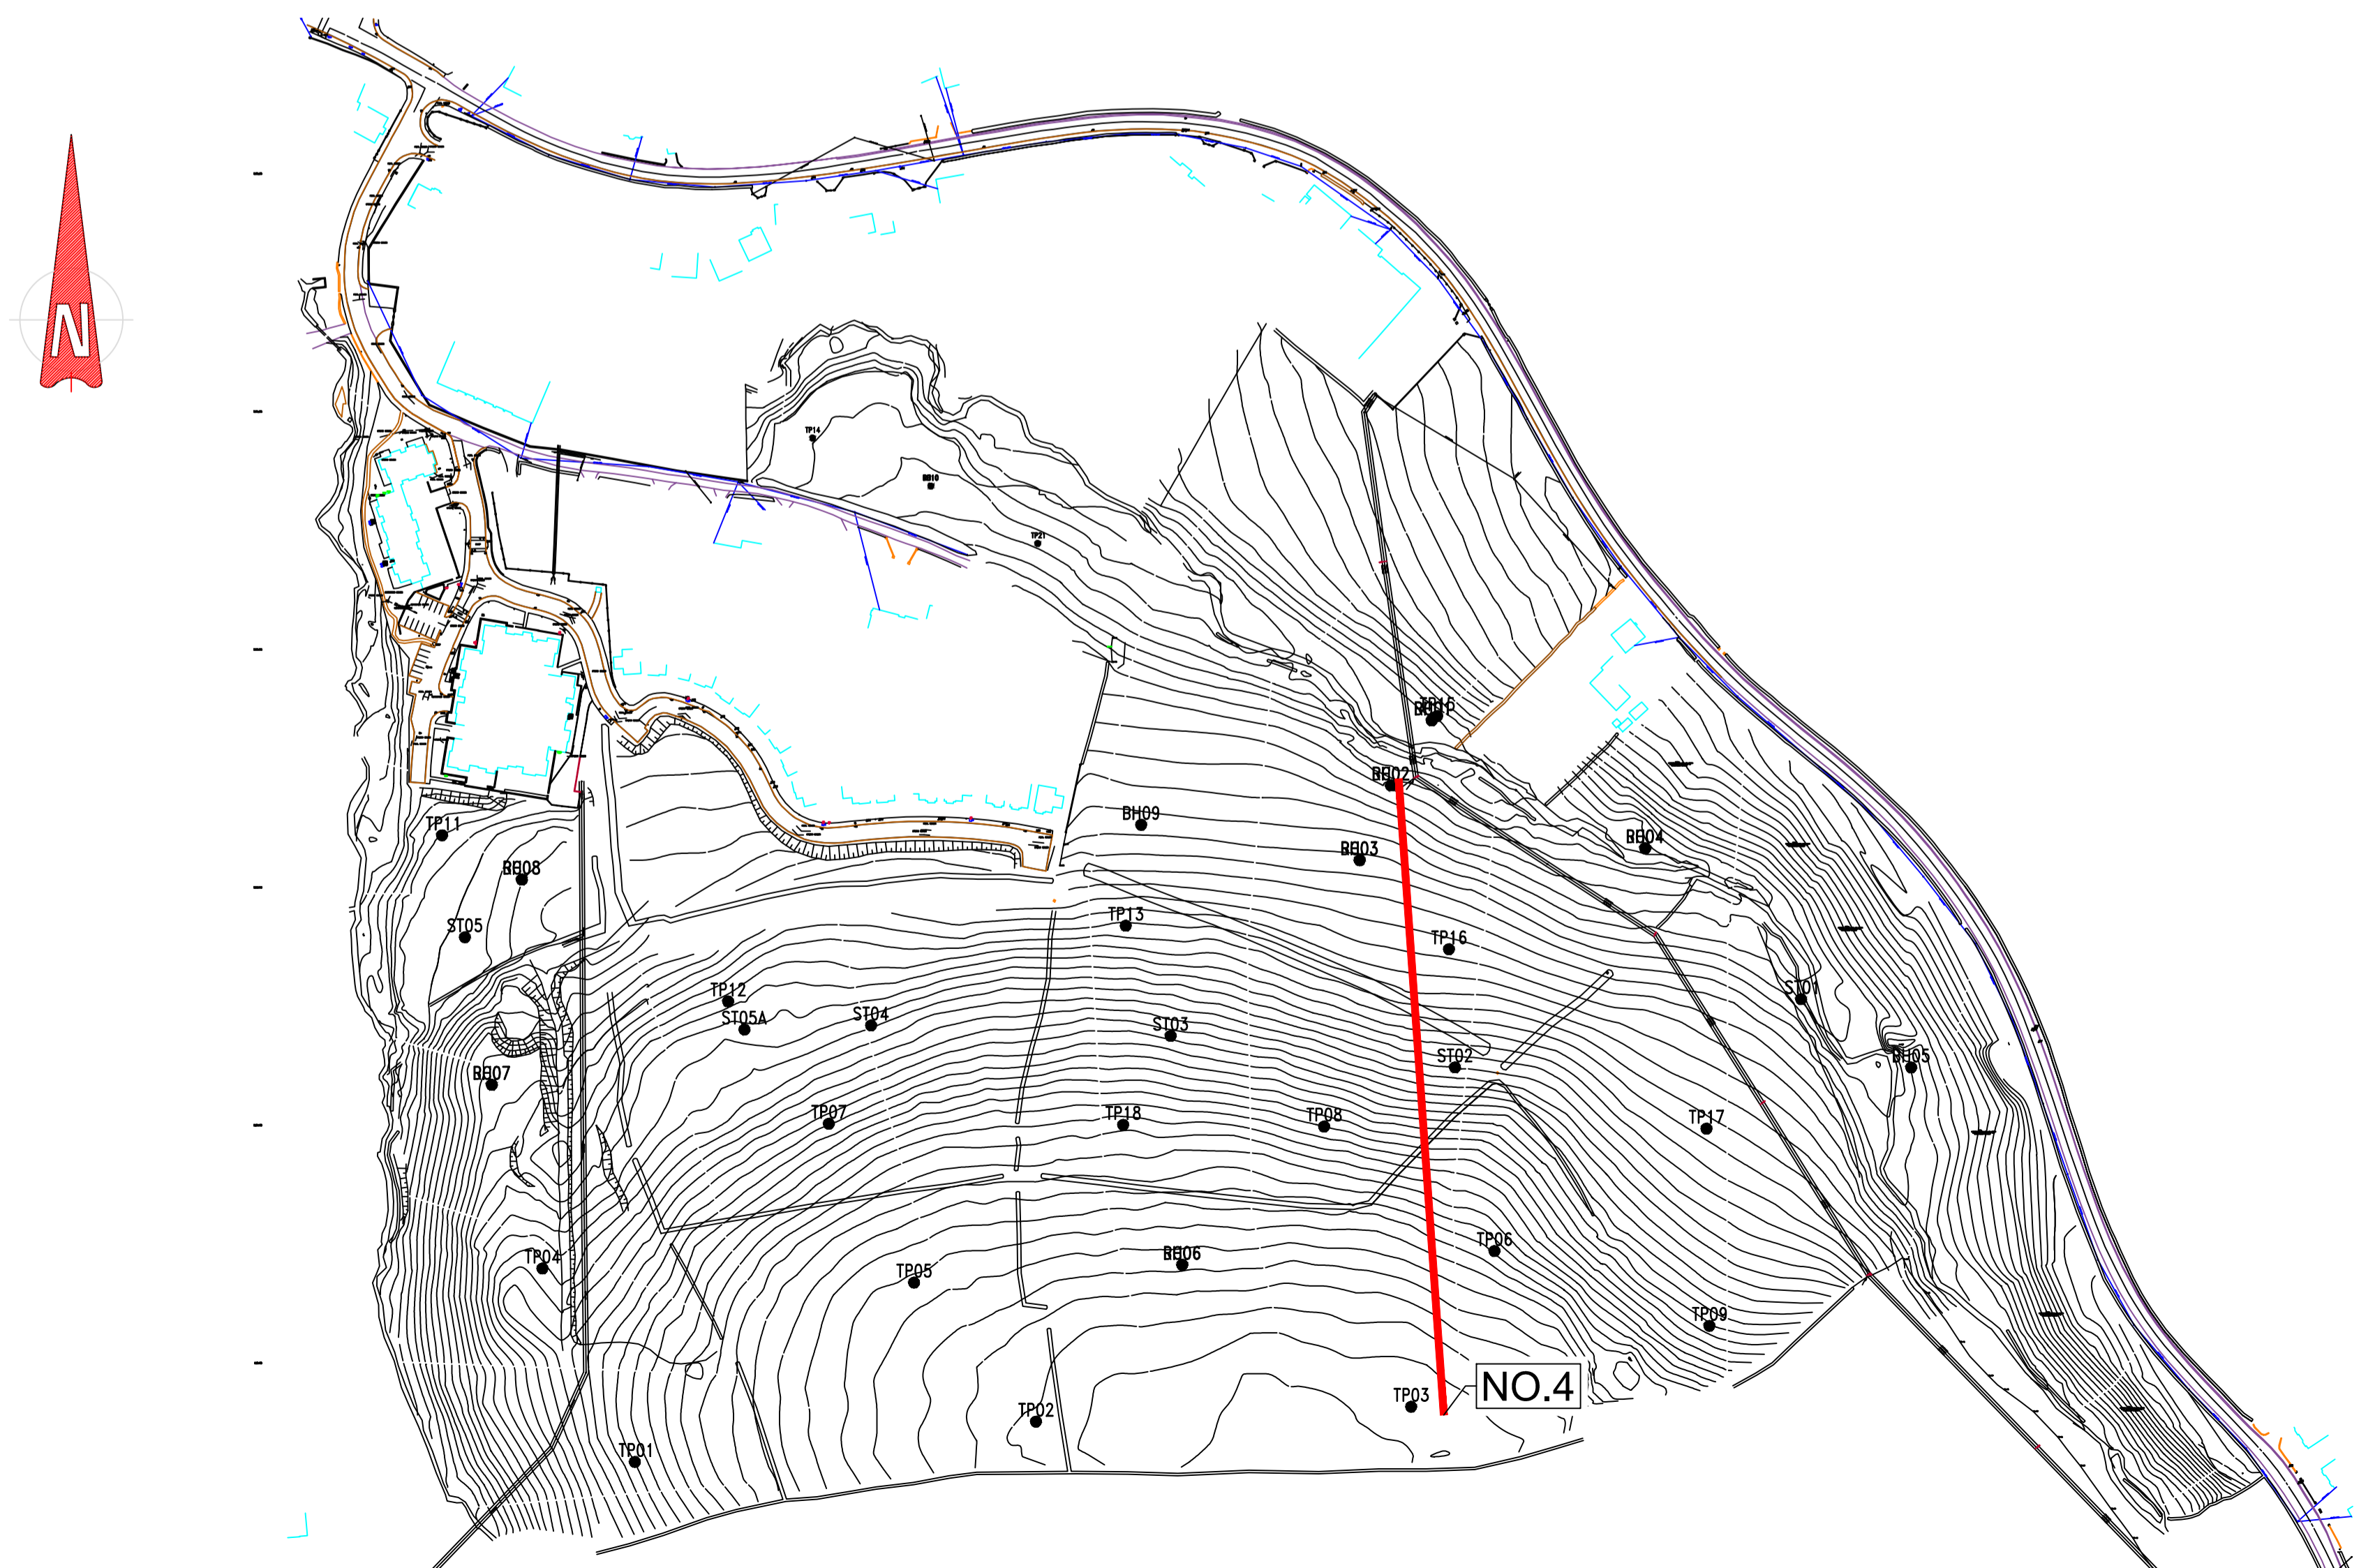

Rev.	Suit.	Description	Drawn	Ch'kd	Date

Client

CAIRN HOMES PROPERTIES LTD.

Clients Representative:

3 Eastgate Road, Eastgate tel +353 21 475 7800  
Business Park, Little Island, web www.jbbarry.ie  
Co. Cork, Ireland email cork@jbbarry.ie

Project: STRATEGIC HOUSING DEVELOPMENT  
CASTLETREASURE

Drawing Title  
**EARTHWORKS LONGSECTION NO. 4 &  
PLAN VIEW WITH BOREHOLE LOCATIONS**

Drawn by: JL Date: 20.03.19  
Checked by: JF Date: 20.03.19  
Approved by: TF Date: 20.03.19

Internal Project REF: JBB: 18203  
Scales: PLAN VIEW: 1:1500 @ A3

Stage: PLANNING  
Drawing No.: 18203-JBB-1B-XX-DR-C-0186 Revision: P01.01 Suitability Code: SO