


© Copyright  
This drawing and any design hereon is the copyright of the  
Consultants and must not be reproduced without their written  
consent.

All drawings remain the property of the Consultants.



NOTES

LEGEND:

- Existing Ground Contours
- Proposed Ground Contours
- Proposed Spot Levels
- Proposed Path Gradient

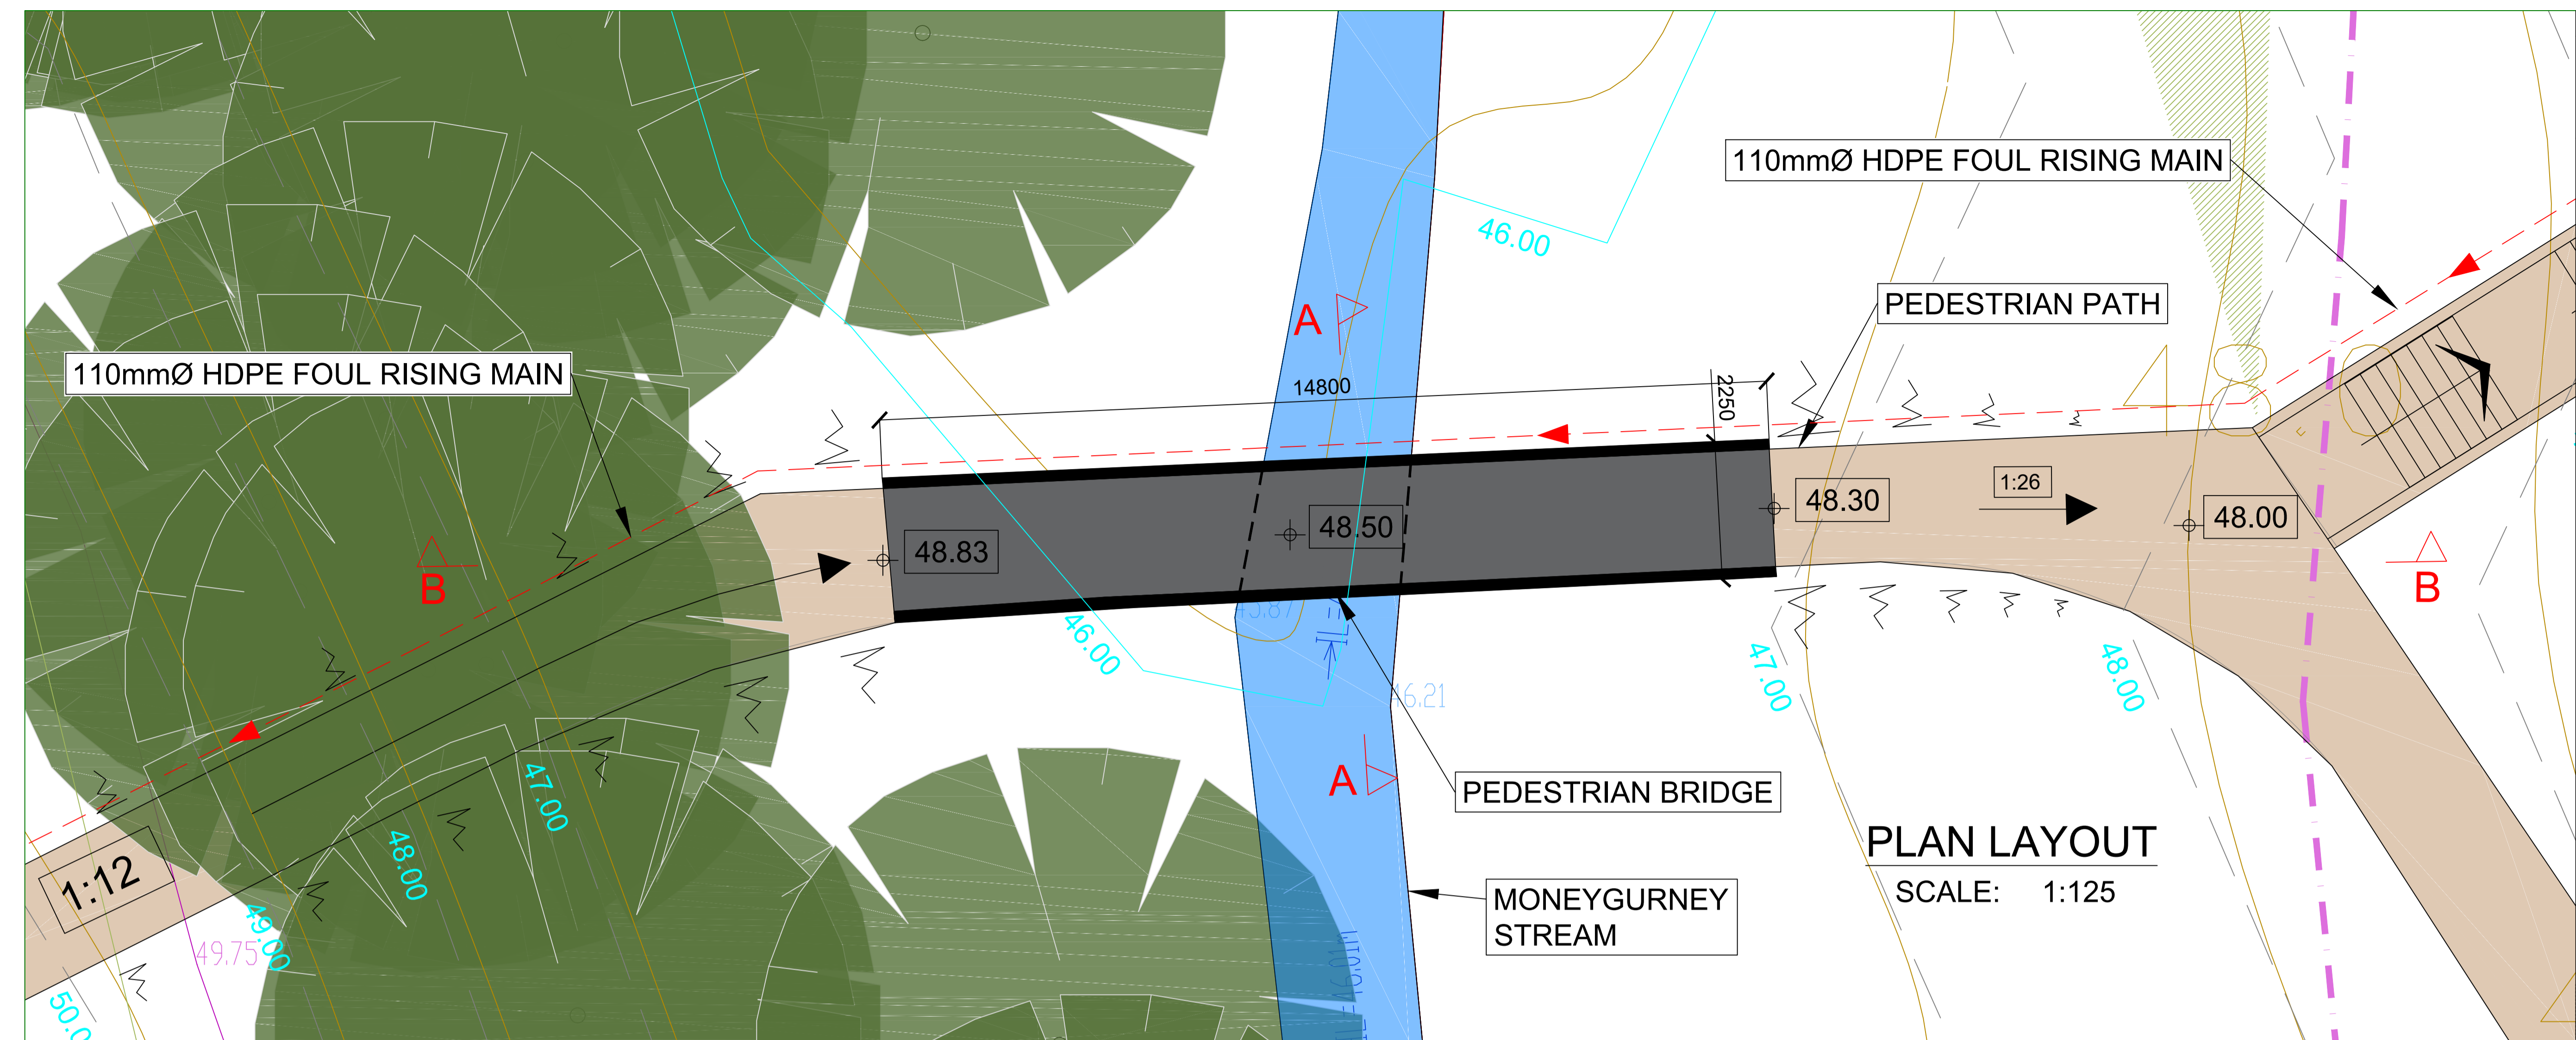

Similar Detail Downstream of Site

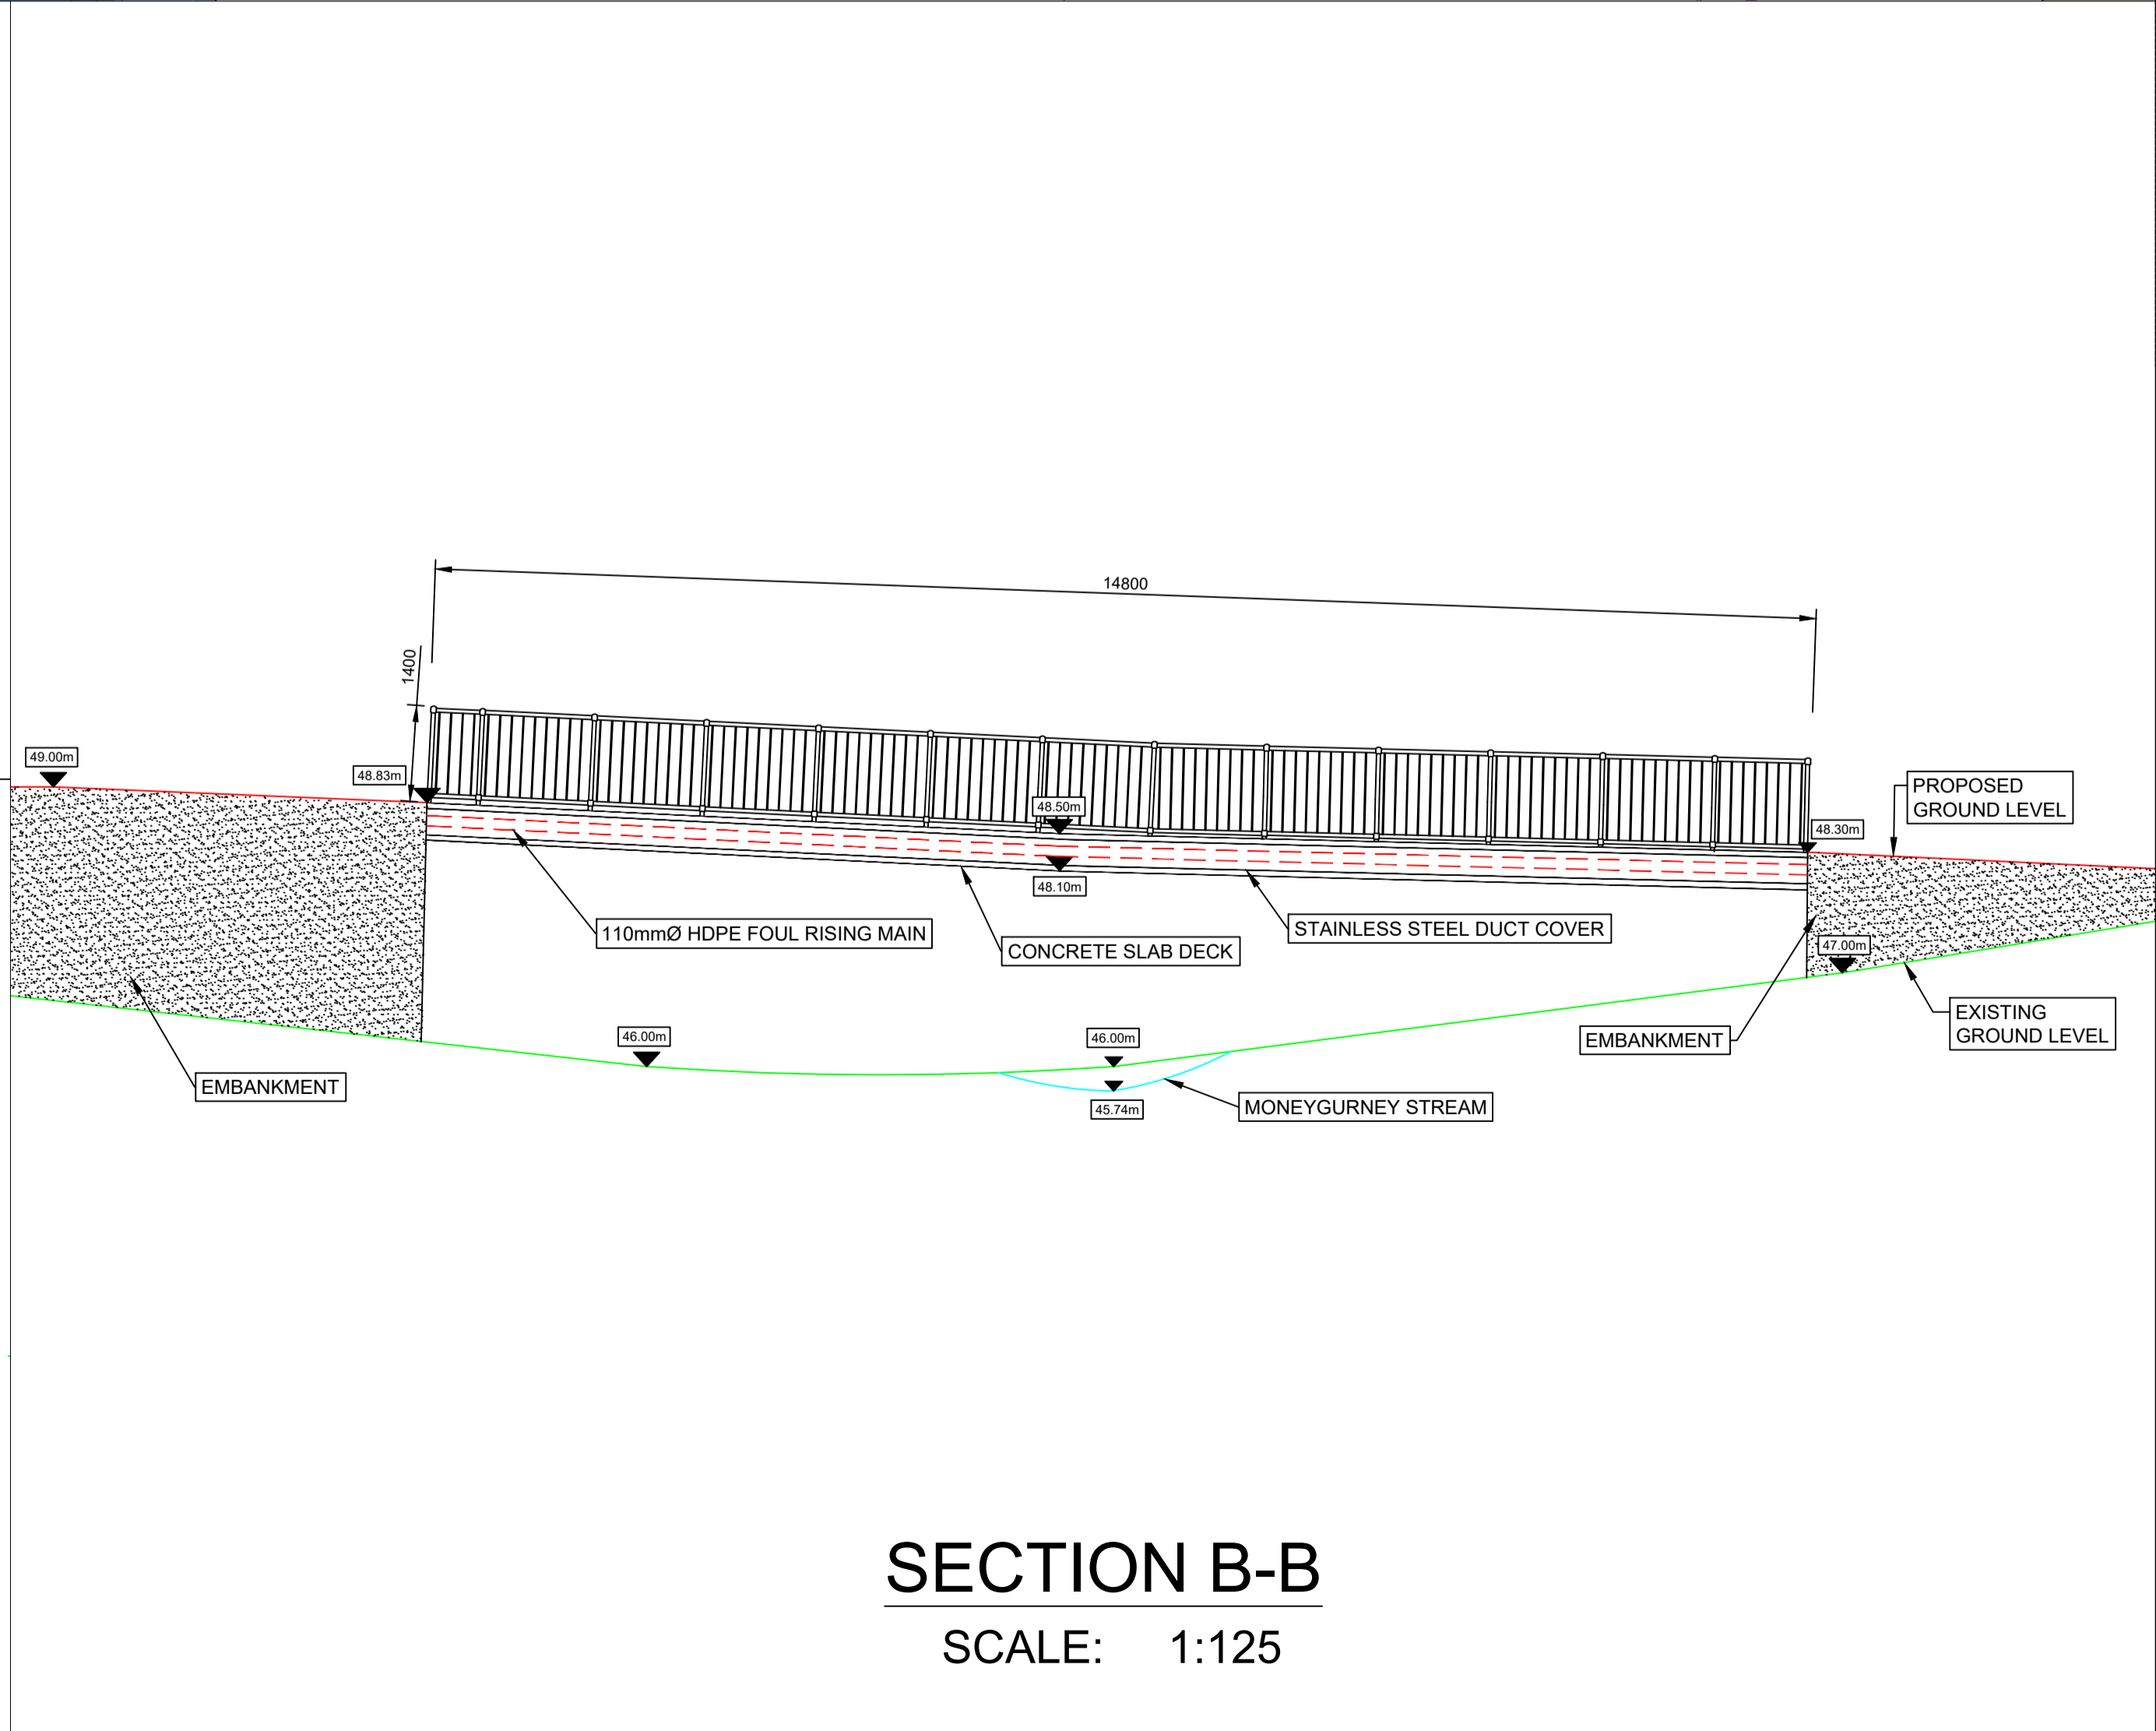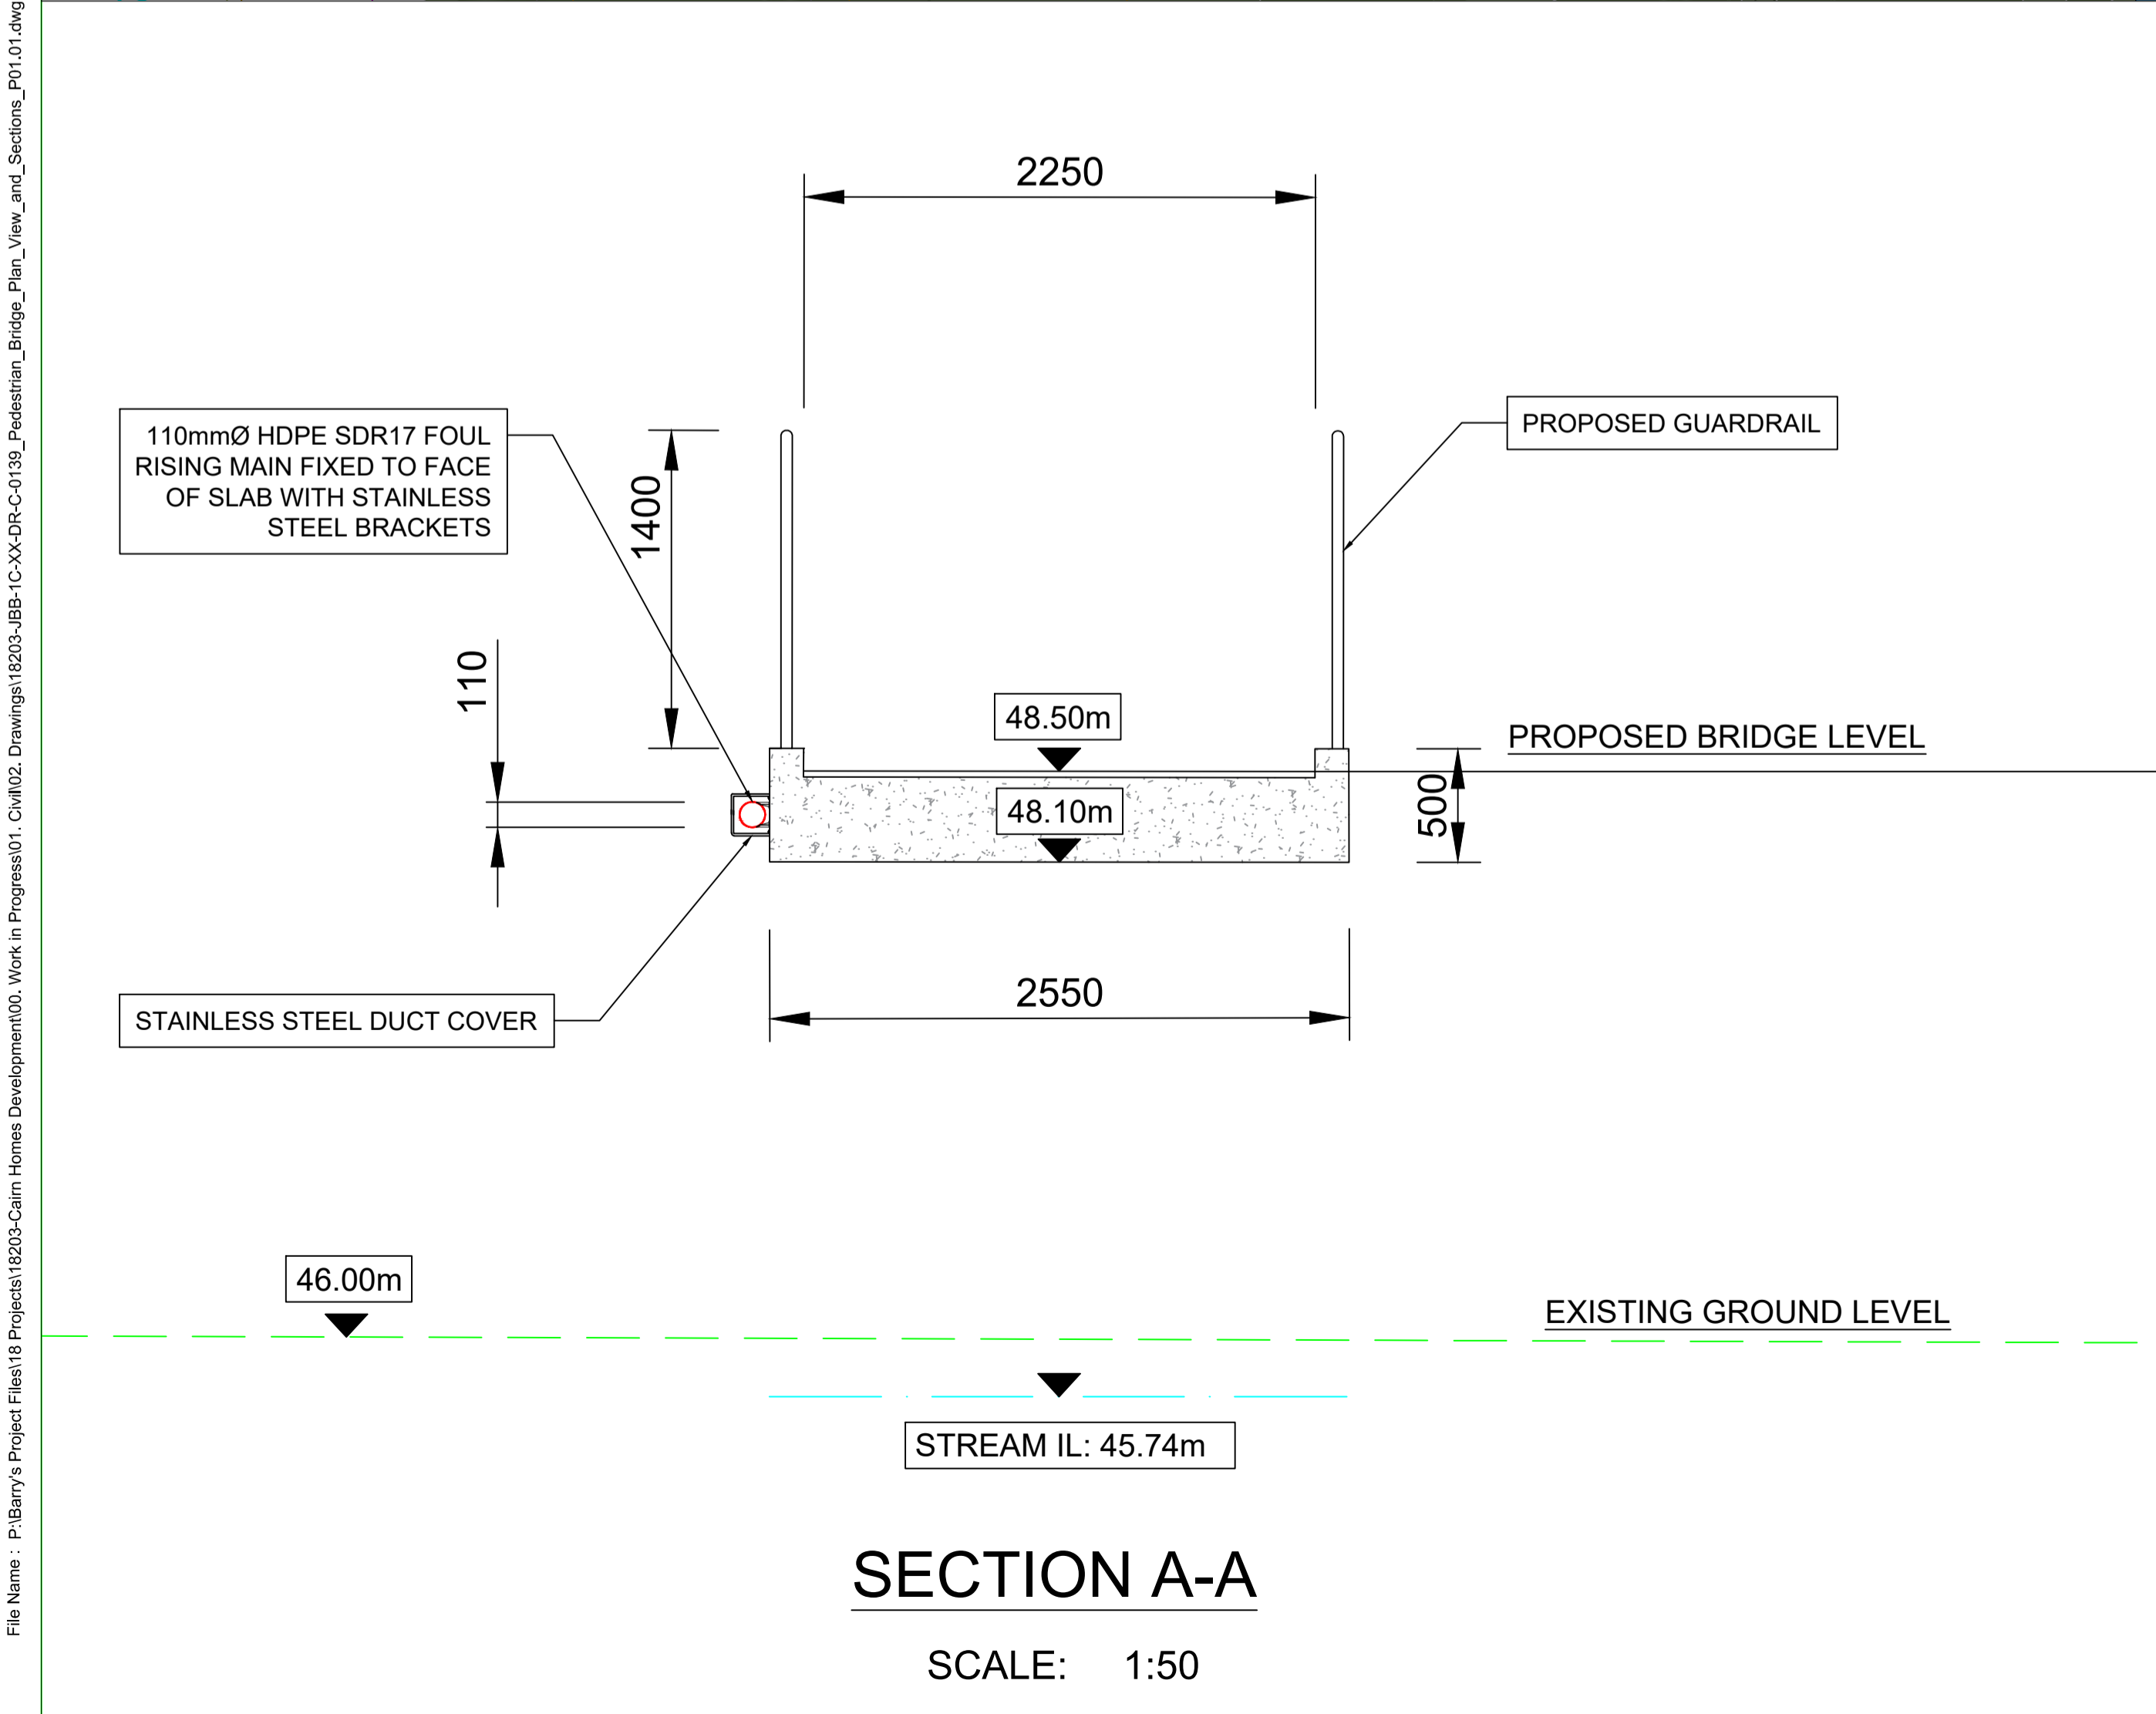

Rev.	Suit.	Description	Drawn	Ch'kd	Date

Client

CAIRN HOMES PLC

Clients Representative:

**BARRY & PARTNERS**  
consulting engineers

3 Eastgate Road, Eastgate tel +353 21 475 7800  
Business Park, Little Island, web www.jbbarry.ie  
Co. Cork, Ireland email cork@jbbarry.ie

Project

CASTLETREASURE HOUSING DEVELOPMENT

Drawing Title

PEDESTRIAN BRIDGE PLAN VIEW & SECTIONS

Drawn by:	JL	Date:	20.02.19
Checked by:	JF	Date:	20.02.19
Approved by:	TF	Date:	20.02.19

Internal Project REF: JBB: 18203

Scales: ALL SCALES TO A3 FORMAT

Stage: PLANNING

Drawing No.:	18203-JBB-1C-XX-DR-C-0139	Revision	P01.01	Suitability Code	S1
--------------	---------------------------	----------	--------	------------------	----

File Name: P:\Barry's Project Files\18203-Cairn Homes Development\001\_Work in Progress\01\_Civil\02\_Drawings\18203-JBB-1C-XX-DR-C-0139\_Pedestrian\_Bridge\_Plan\_View\_and\_Sections\_P01.01.dwg