


NOTES

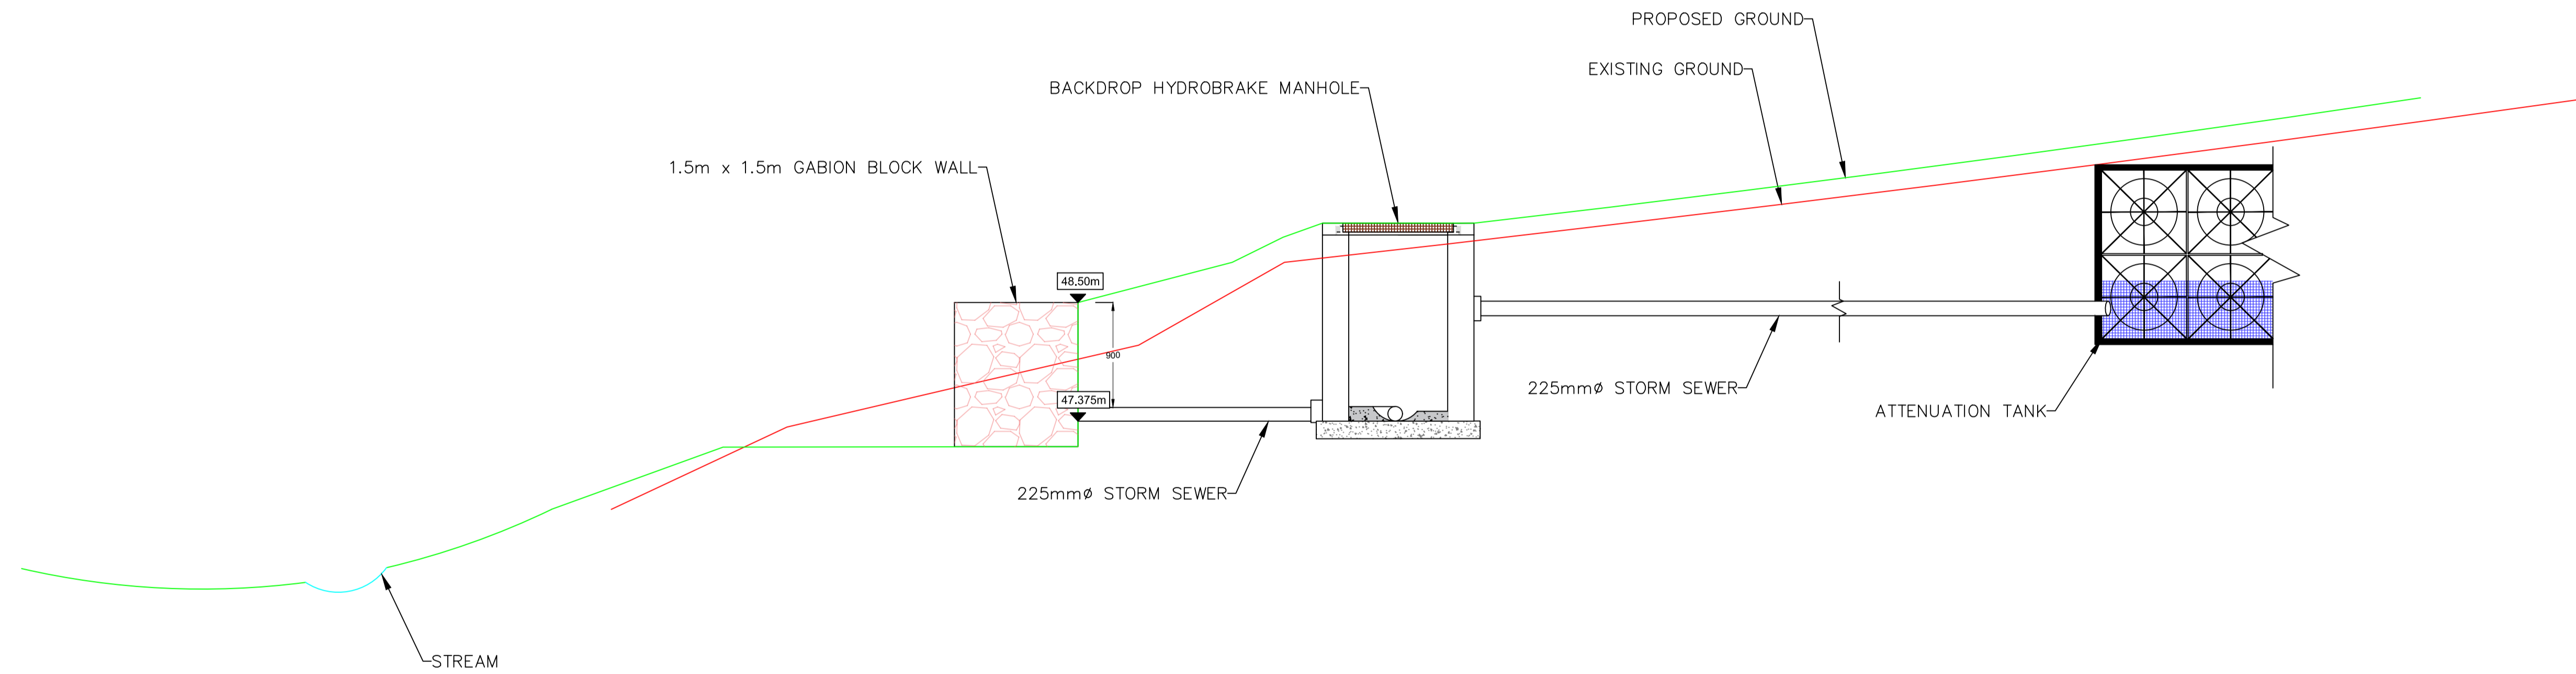

TYPICAL SURFACE WATER OUTFALL SECTION
SCALE: 1:100 @ A3, 1:50 @ A1

Rev.	Suff.	Description	Drawn	Ch'kd	Date

Client
CAIRN HOMES PROPERTIES LTD.

Clients Representative:



3 Eastgate Road, Eastgate tel +353 21 475 7800
Business Park, Little Island, web www.jbbarry.ie
Co. Cork, Ireland email cork@jbbarry.ie

Project
**STRATEGIC HOUSING DEVELOPMENT
CASTLETREASURE**

Drawing Title
TYPICAL SURFACE WATER OUTFALL SECTION

Drawn by :	JL	Date :	21.03.19
Checked by :	JF	Date :	21.03.19
Approved by :	TF	Date :	21.03.19
Internal Project REF :	JBB: 18203		
Scales :	1:100 @ A3, 1:50 @ A1		
Stage :	PLANNING		

Drawing No. :	Revision	Suitability Code
18203-JBB-1B-XX-DR-C-0173	P01.01	S0

File Name : P:\Barry's Project Files\18 Projects\18203-Cairn Homes Development\00_ Work in Progress\01_Civil\02_Drawings\18203-JBB-1B-XX-DR-C-0173_Typical_Surface_Water_Outfall_Section_P01.01.dwg