

### NOTES


Rev.	Suit.	Description	Drawn	Chk'd	Date
Client <b>CAIRN HOMES PROPERTIES LTD.</b>					
Clients Representative: <b>BARRY &amp; PARTNERS</b> consulting engineers 3 Eastgate Road, Eastgate tel +353 21 475 7800 Business Park, Little Island, web www.jbbarry.ie Co. Cork, Ireland email cork@jbbarry.ie					
Project <b>STRATEGIC HOUSING DEVELOPMENT CASTLETREASURE</b>					
Drawing Title <b>MAIN BRIDGE TREE REMOVAL ZONE</b>					
Drawn by : JL		Date : 15.03.19			
Checked by : JF		Date : 15.03.19			
Approved by : TF		Date : 15.03.19			
Internal Project REF : JBB-18203					
Scale : 1:250 @ A3, 1:125 @ A1					
Stage : <b>PLANNING</b>					
Drawing No. : 18203-JBB-1C-XX-DR-C-0174		Revision : P01.01		Suitability Code : S	

APPROX. 500m<sup>2</sup> OF WET WOODLAND TO BE REMOVED

NO. 12 TREES TO BE REMOVED

ROAD EMBANKMENT/  
BRIDGE WORKS AREA  
BOUNDARY

BRIDGE ABUTMENTS

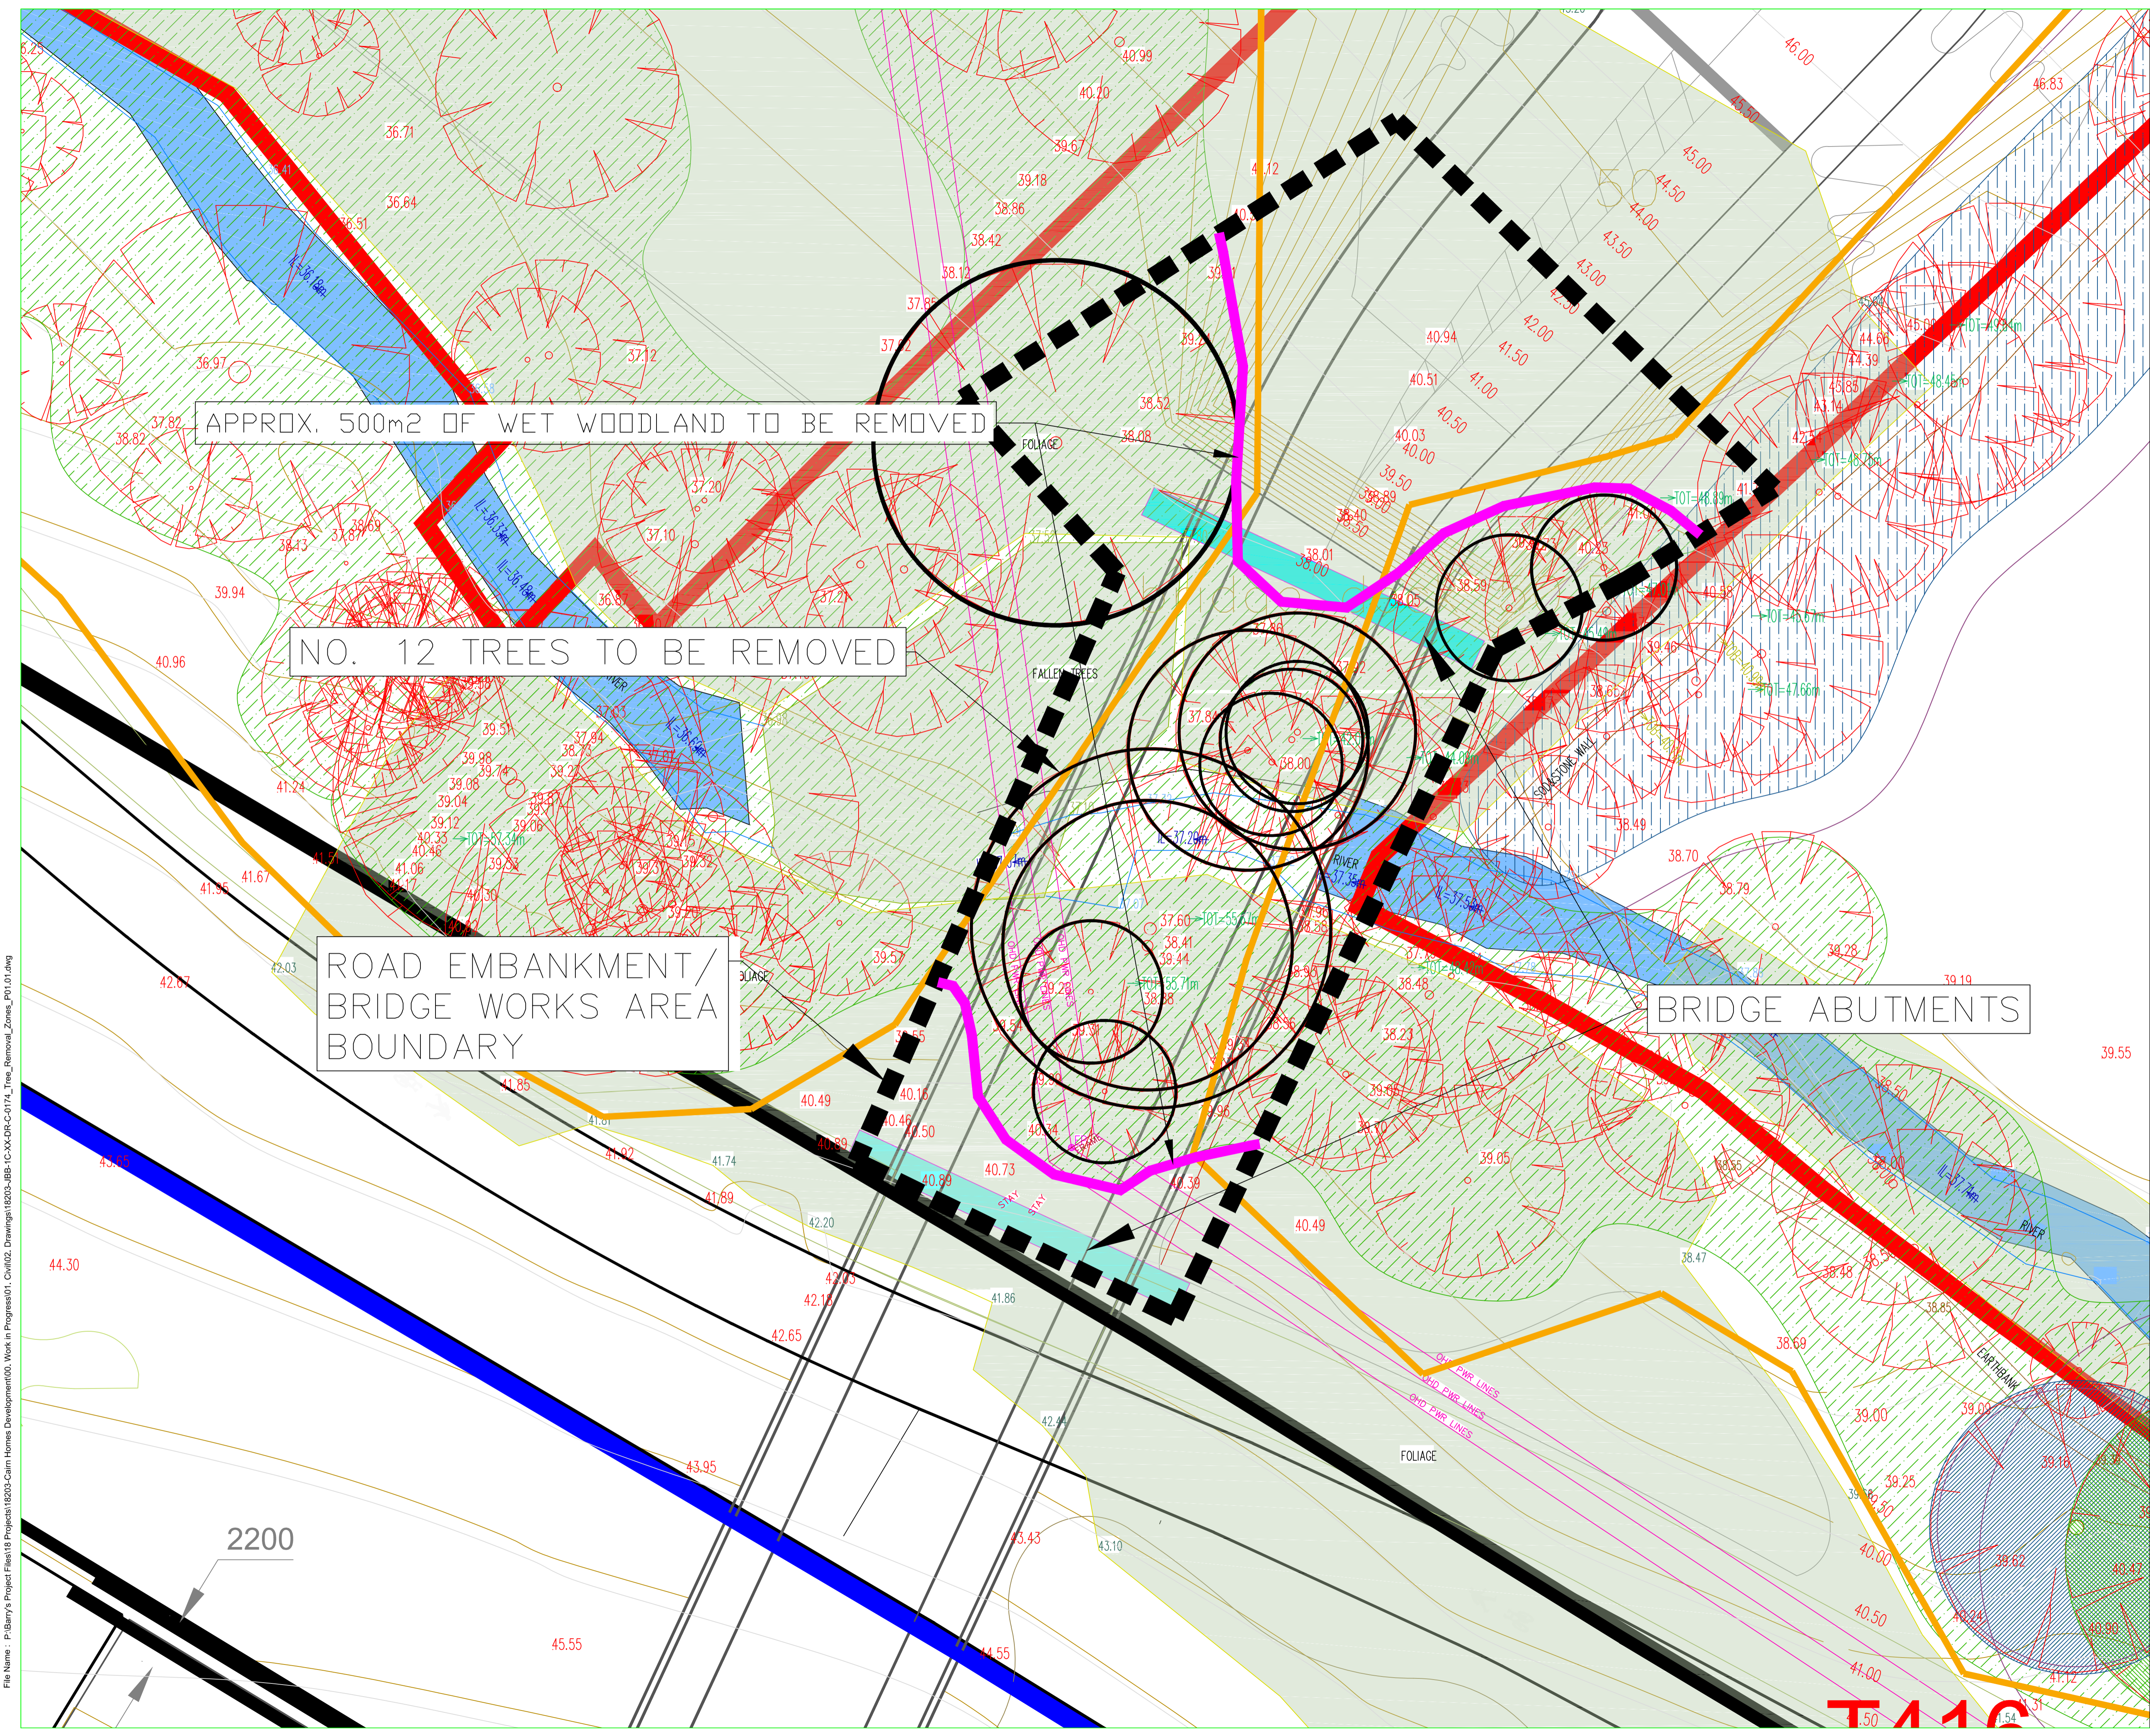

File Name : P:\Barry's Project Files\18203-Projects\18203-Cairn-Homes-Development\01\_Work in Progress\01\_Civil\02\_Drawings\18203-JBB-1C-XX-DR-C-0174\_Tree-Removal\_Zones\_P01.dwg