



© Copyright
This drawing and any design hereon is the copyright of the
Consultants and must not be reproduced without their written
consent.

All drawings remain the property of the Consultants.

NOTES

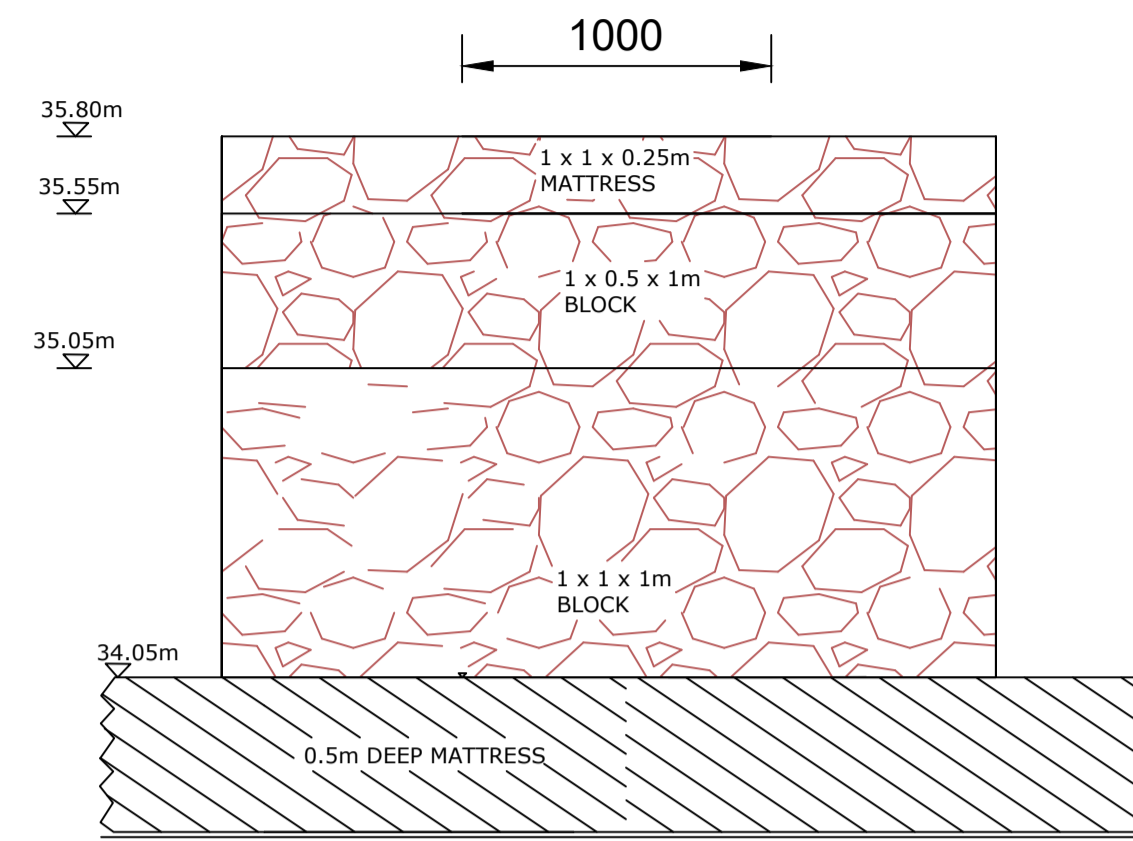

ELEVATION B-B
SCALE - 1:25

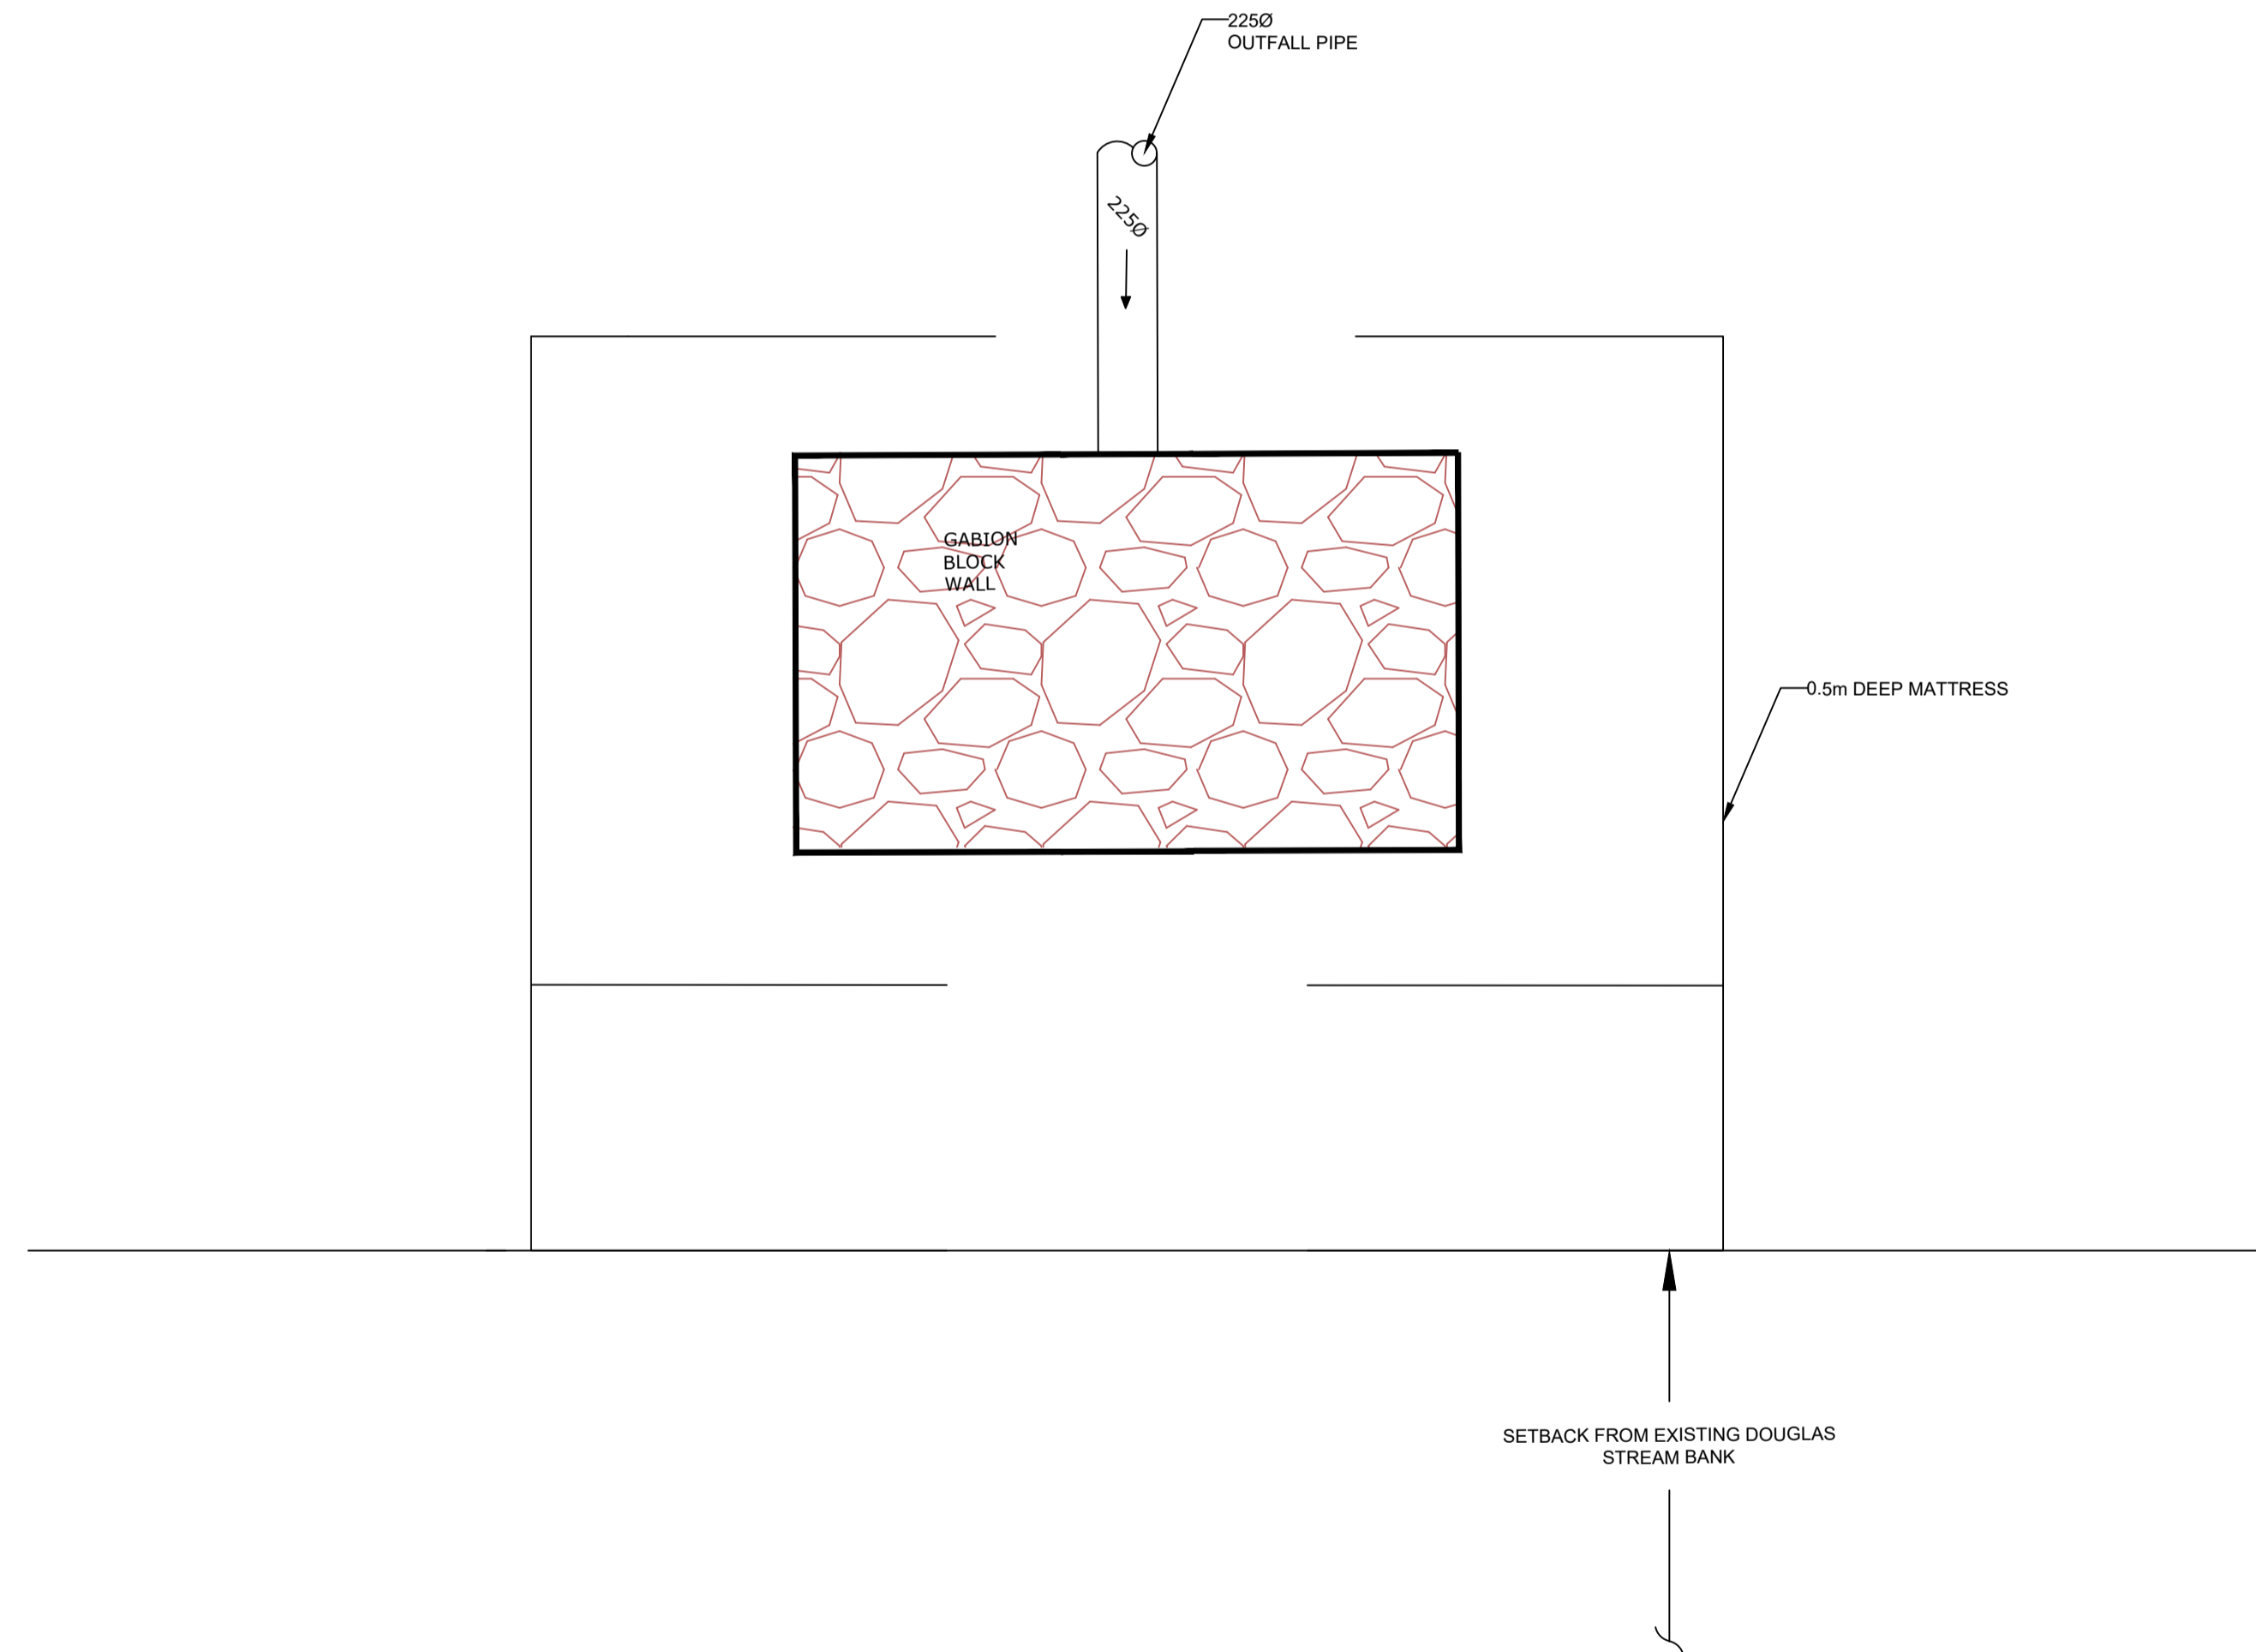

PLAN OF OUTFALL STRUCTURE
SCALE - 1:25

Rev.	Suit.	Description	Drawn	Ch'kd	Date

Client

CAIRN HOMES PROPERTIES LTD.

Clients Representative:

3 Eastgate Road, Eastgate tel +353 21 475 7800
Business Park, Little Island, web www.jbbarry.ie
Co. Cork, Ireland email cork@jbbarry.ie

Project STRATEGIC HOUSING DEVELOPMENT
CASTLETREASURE

Drawing Title

TYPICAL SURFACE WATER
OUTFALL STRUCTURE

Drawn by :	JL	Date :	21.02.19
Checked by :	JF	Date :	21.02.19
Approved by :	TF	Date :	21.02.19

Internal Project REF : JBB: 18203

Scales : 1:50 @ A3, 1:25 @ A1

Stage : PLANNING

Drawing No. :	Revision :	Suitability Code
18000-JBB-00-ZZ-DR-Z-0001	P01.01	S1