

DO NOT SCALE FROM THIS DRAWING. USE FIGURED DIMENSIONS IN ALL CASES. VERIFY DIMENSIONS ON SITE AND REPORT ANY DISCREPANCIES TO THE ARCHITECT IMMEDIATELY. THIS DRAWING IS TO BE READ IN CONJUNCTION WITH THE ARCHITECT'S SPECIFICATION. © THIS DRAWING IS COPYRIGHT AND MAY ONLY BE REPRODUCED WITH THE ARCHITECT'S PERMISSION.

Drawing Notes


PLANNING

PLANNING GENERAL LEGEND

SYMBOL	DESCRIPTION
[Red dashed line]	SITE BOUNDARY
[Blue dashed line]	OWNERSHIP
[Grey shaded area]	EXISTING STRUCTURES
[Green dashed line]	PART V UNITS
[Red dashed line]	Floor Level (changes per level)
[0.A.01]	Apartment number for the associated level
[Apartment symbol]	Apartment

ELEVATIONS/SECTIONS LEGEND


01	CLADDING TO SELECTED COLOUR
02	EXTERNAL RENDER FINISH TO SELECTED COLOUR
03	BRICKWORK TYPE 1 TO SELECTED COLOUR
04	ALUMINIUM HIGH PERFORMANCE THERMALLY BROKEN DOUBLE GLAZED WINDOWS/DOORS TO SELECTED COLOUR
05	CANTILEVERED PRIVATE OPEN SPACE/BALCONY WITH POWER COATED GALVANIZED STEEL MINERAL TO SELECTED COLOUR
06	ALUMINIUM LOUVER SCREEN FOR ROOF FINISH TO SELECTED COLOUR
07	BRICKWORK TYPE 2 TO SELECTED COLOUR

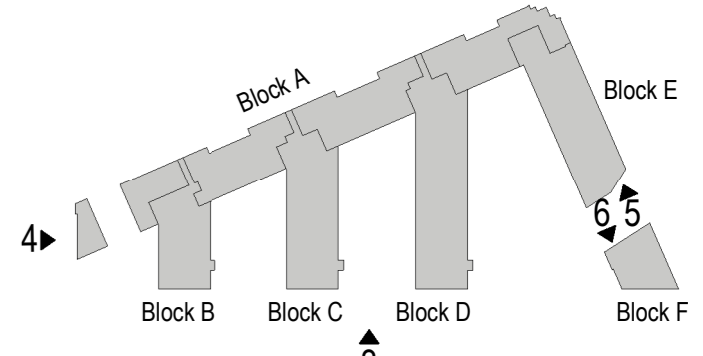

Elevations Key Plan



4 Elevation - West
1 : 200

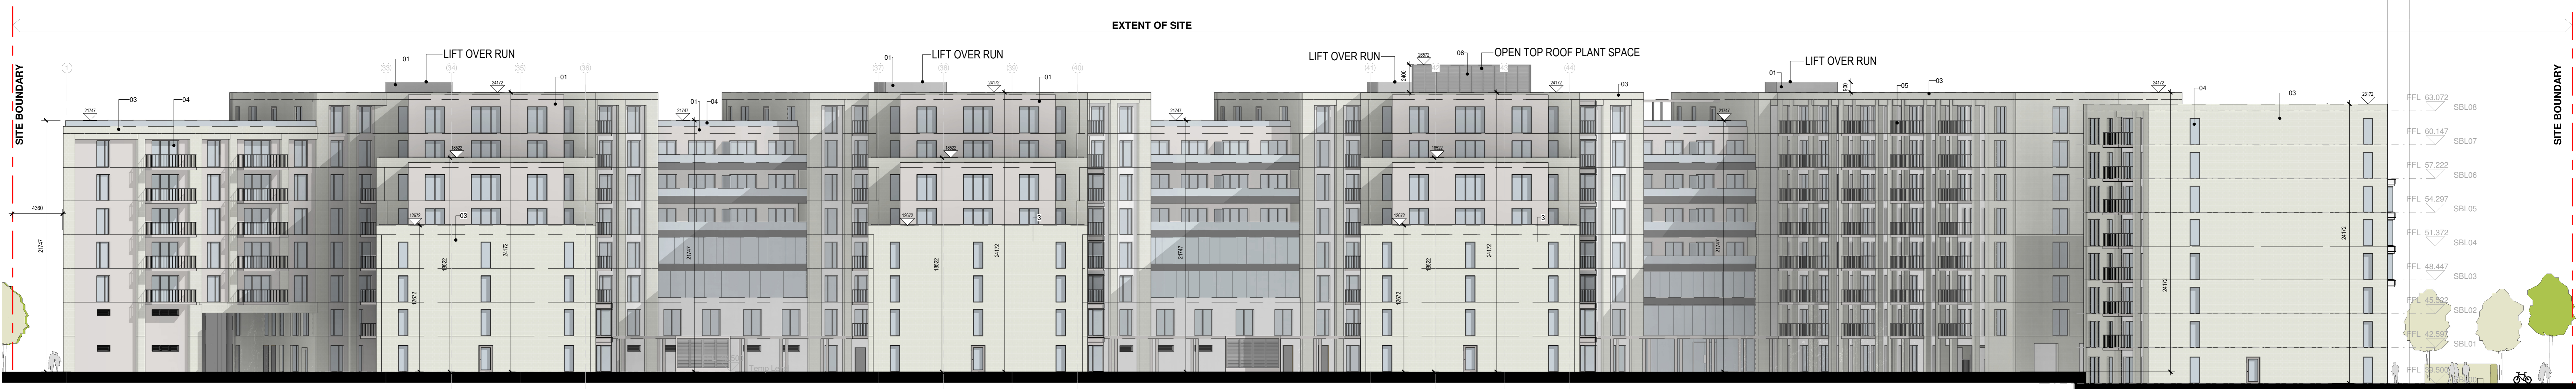

3 Elevation - South
1 : 200



6 Elevation - North
1 : 200



5 Elevation - South
1 : 200

P02 18/04/19 AM Issued for Planning
P01 18/01/19 AB Issued for Planning

Rev	Date	DRN	Description



Client Details:
Development Ocht Limited

Project Details:
Mixed Use, Residential & Commercial Development
Concorde Industrial Estate, Naas Road

Drawing Title:
ELE - Proposed External Elevations - South & West

Job No P18-0620	Date 18/01/19	Scale/BAO As indicated
Status S10 - Issued for Planning	Drawn By AB	Checked By AM
Purpose 3.1 Planning	Drawing Number P18-0620 - RAU - ZZ - ZZ - DR-A - ELE-32202	Revision P02