




NOTE: DO NOT SCALE FROM THIS DRAWING. USE DIMENSIONS IN ALL CASES. VERIFY DIMENSIONS ON SITE AND REPORT ANY DISCREPANCIES TO THE ARCHITECT IMMEDIATELY. THIS DRAWING IS TO BE READ IN CONJUNCTION WITH THE ARCHITECT'S SPECIFICATION TO THIS DRAWING. © COPYRIGHT AND MAY ONLY BE REPRODUCED WITH THE ARCHITECT'S PERMISSION.

Drawing Notes:

PLANNING

PLANNING GENERAL LEGEND	
SYMBOL	DESCRIPTION
[Red dashed line]	SITE BOUNDARY
[Blue dashed line]	OWNERSHIP
[Grey hatched area]	EXISTING STRUCTURES
[Green dashed line]	PART Y UNITS
[Dashed line]	Floor Level (changes per level)
0.A.01	Apartment number for the associated level
[Square]	Apartment

ELEVATIONS/SECTIONS LEGEND	
01	CLADDING TO SELECTED COLOUR
02	EXTERNAL RENDER FINISH TO SELECTED COLOUR
03	BRICKWORK TYPE 1 TO SELECTED COLOUR
04	ALUMINIUM HIGH PERFORMANCE THERMALLY BROKEN DOUBLE GLAZED WINDOWS DOORS TO SELECTED COLOUR
05	CASTLECREST PRIVATE OPEN SPACE BALCONY WITH POWER COATED GALVANIZED STEEL HANDRAIL TO SELECTED COLOUR
06	ALUMINIUM LOWER SCREEN FOR ROOF PAINT TO SELECTED COLOUR
07	BRICKWORK TYPE 2 TO SELECTED COLOUR

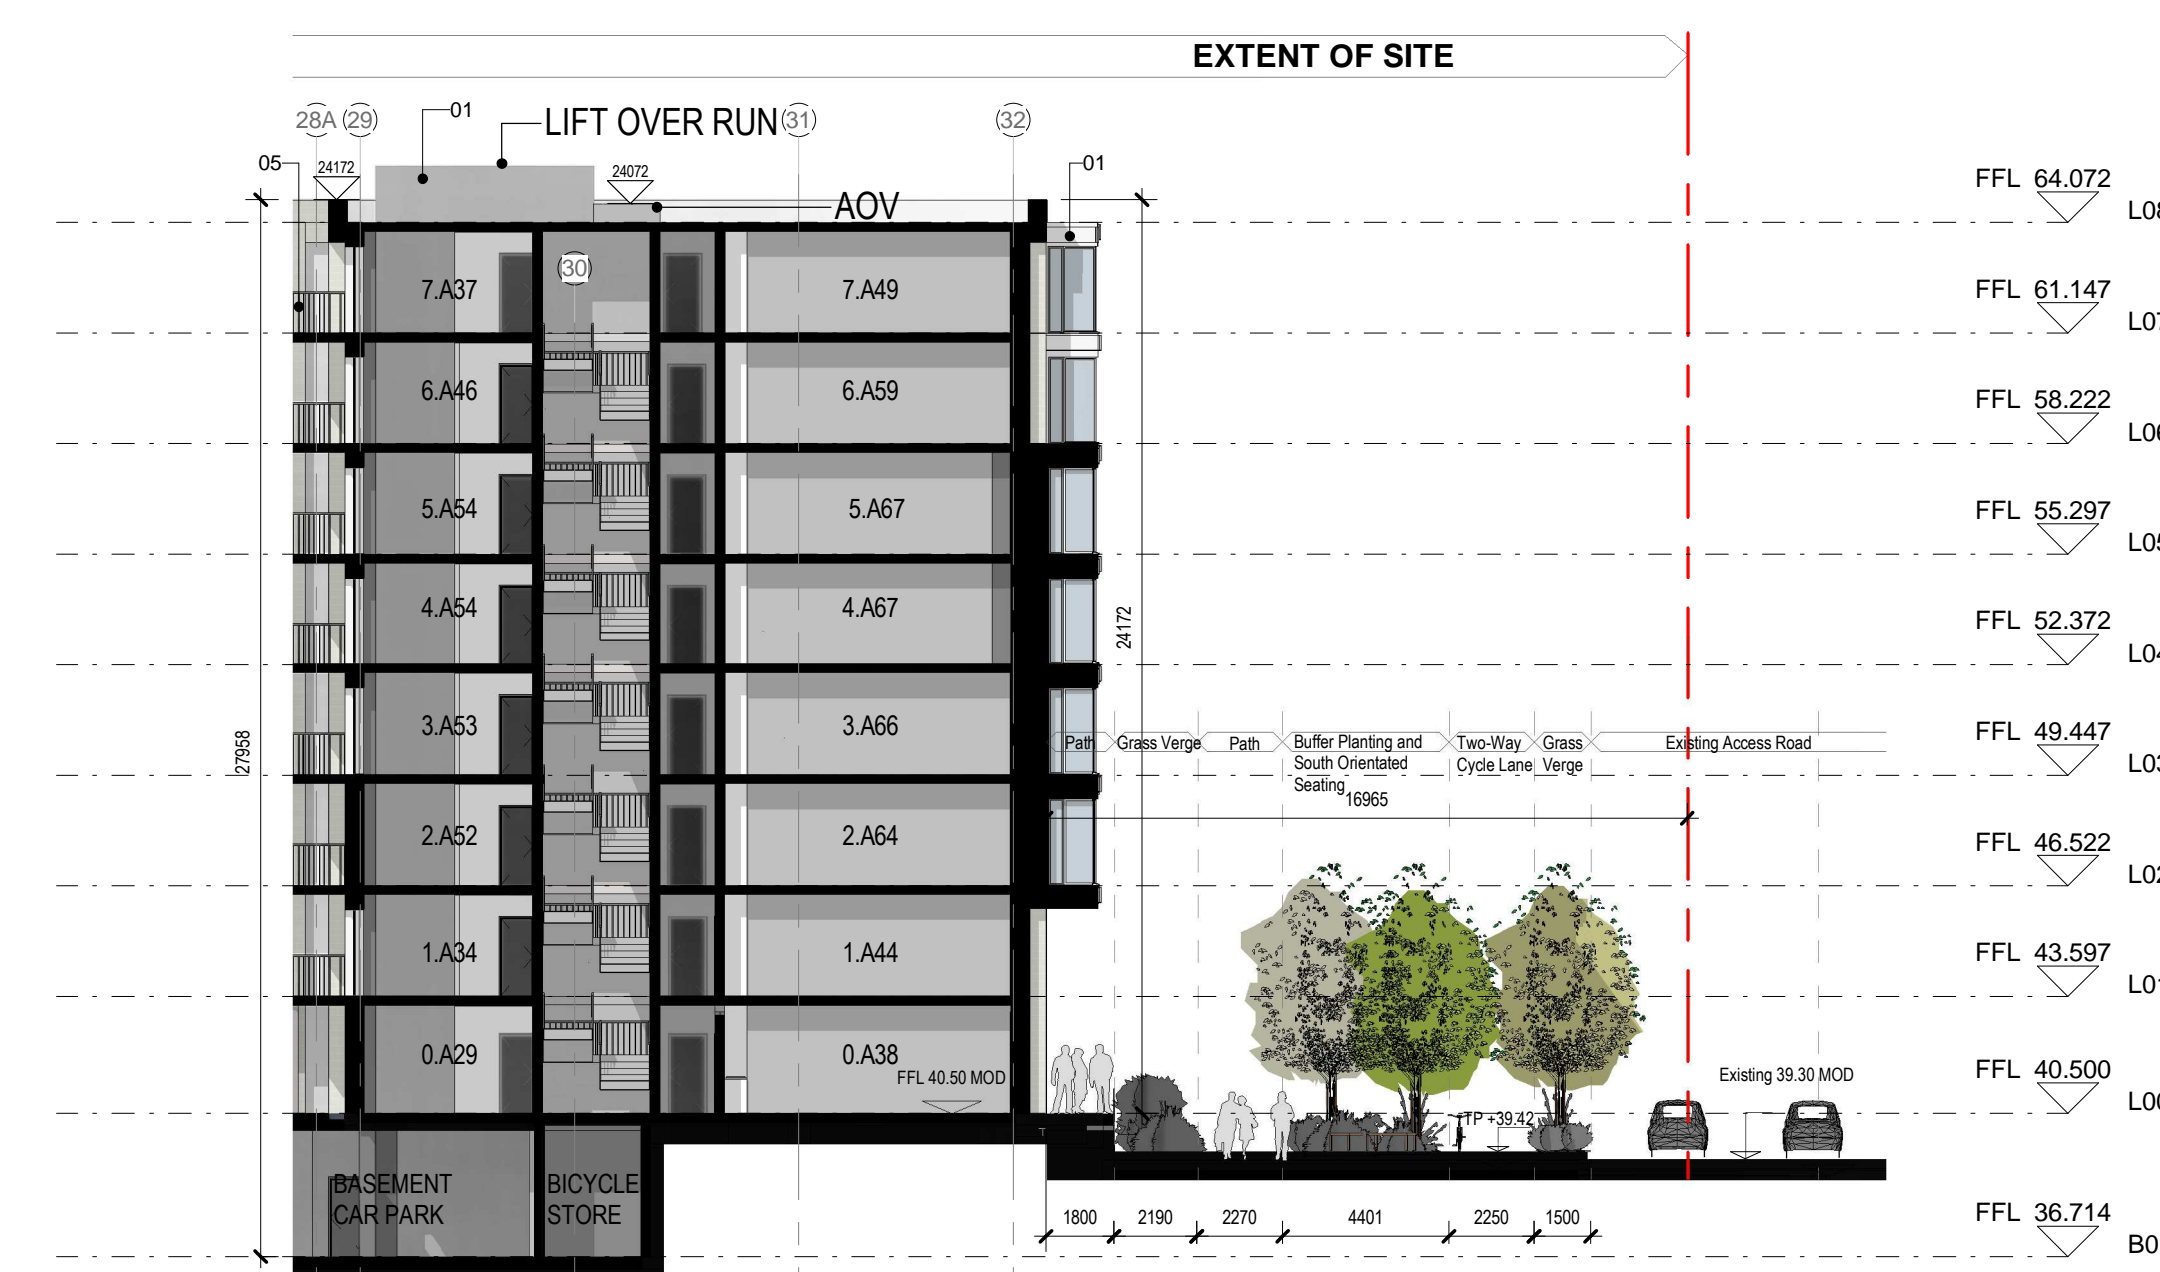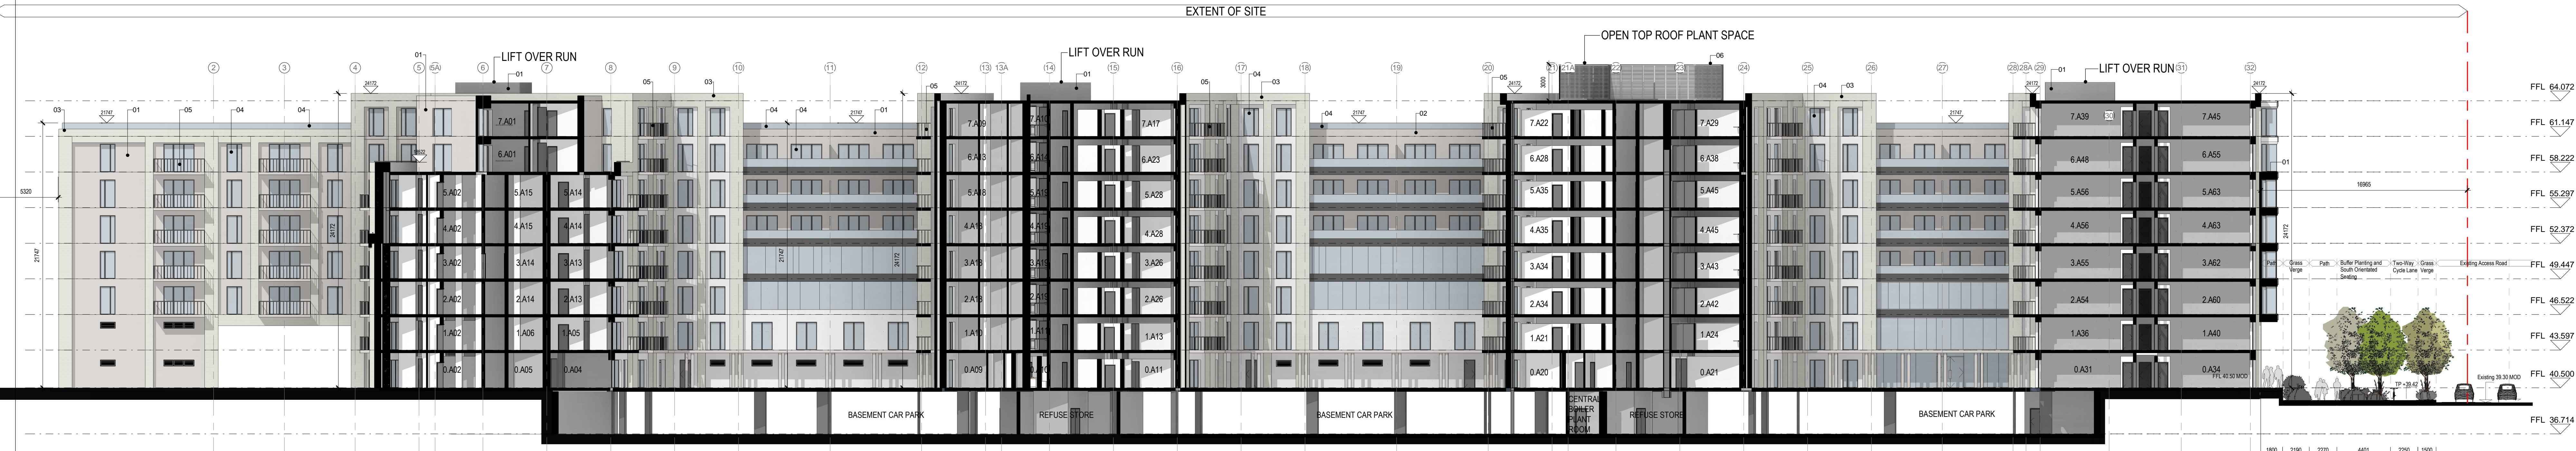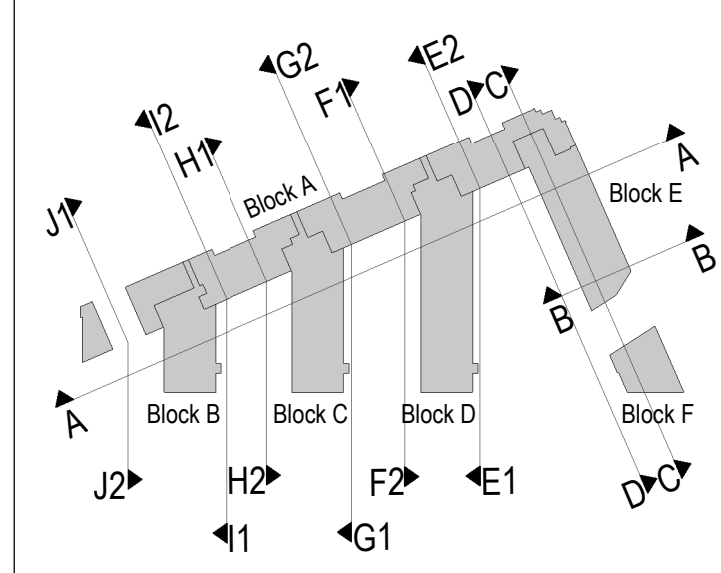

IP02 18/04/19 AM Issued for Planning
P01 18/07/19 AB Issued for Planning

Rev / Date / DRN / Description



Client Details:
Development Ocht Limited

Project Details:
Mixed Use, Residential & Commercial Development
Concorde Industrial Estate, Naas Road

Drawing Title:
SEC - Proposed Section 01

Job No	Date	Scale/BAO
P18-0620	18/01/19	As indicated
Status	Drawn By	Checked By
S10 - Issued for Planning	AB	AM
Purpose	Checked By	Checked By
3.1 Planning		AM
Drawing Number	Revision	
P18-0620 - RAU - ZZ - ZZ - DR - A - SEC-33301		P02