

DO NOT SCALE FROM THIS DRAWING. USE FIGURED DIMENSIONS IN ALL CASES. VERIFY DIMENSIONS ON SITE AND REPORT ANY DISCREPANCIES TO THE ARCHITECT IMMEDIATELY. THIS DRAWING IS TO BE READ IN CONJUNCTION WITH THE ARCHITECT'S SPECIFICATION TO THIS DRAWING. © COPYRIGHT AND MAY ONLY BE REPRODUCED WITH THE ARCHITECT'S PERMISSION.

Drawing Notes


# PLANNING

## PLANNING GENERAL LEGEND


SYMBOL	DESCRIPTION
	SITE BOUNDARY
	OWNERSHIP
	EXISTING STRUCTURES
	PART V UNITS
	Floor Level (changes per level)
	Apartment number for the associated level

## ELEVATIONS/SECTIONS LEGEND

Code	Description
01	CLADDING TO SELECTED COLOUR
02	EXTERNAL RENDER FINISH TO SELECTED COLOUR
03	BROOKWICK TYPE 1 TO SELECTED COLOUR
04	ALUMINIUM HIGH PERFORMANCE THERMALLY BROKEN DOUBLE GLAZED WINDOWS DOORS TO SELECTED COLOUR
05	CASTLECREST PREMIER OPEN SPACE BALCONY WITH POWER COATED GALVANNEZ STEEL MINIMAL TO SELECTED COLOUR
06	ALUMINIUM LOWER SCREEN FOR ROOF PAINT TO SELECTED COLOUR
07	BROOKWICK TYPE 2 TO SELECTED COLOUR

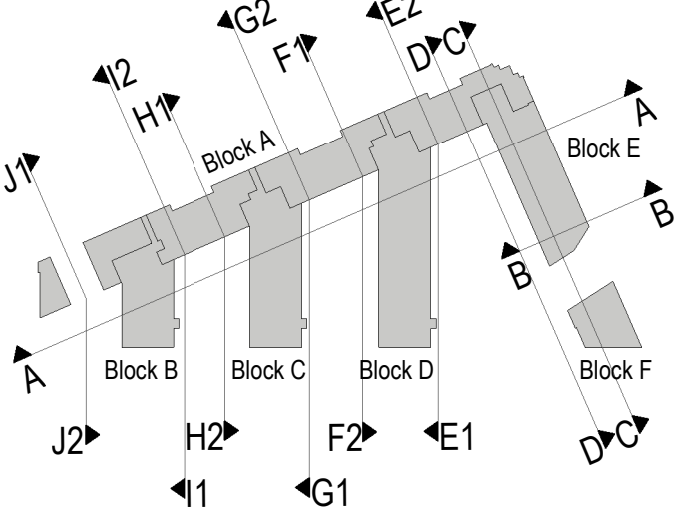


## Sections Key Plan

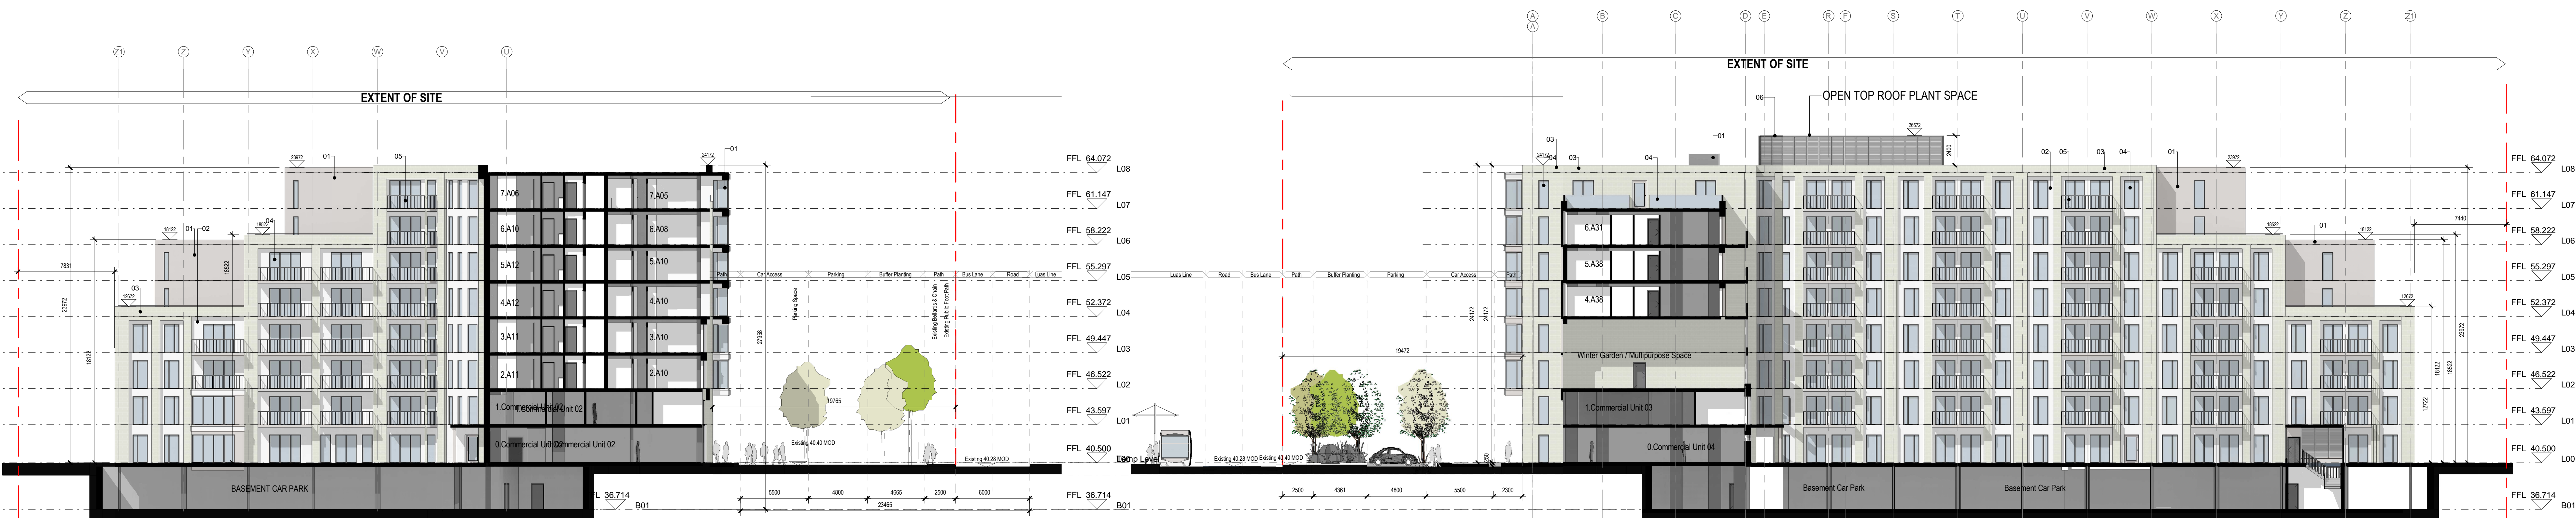

I1 Section I1  
1 : 200

F1 Section F1  
1 : 200

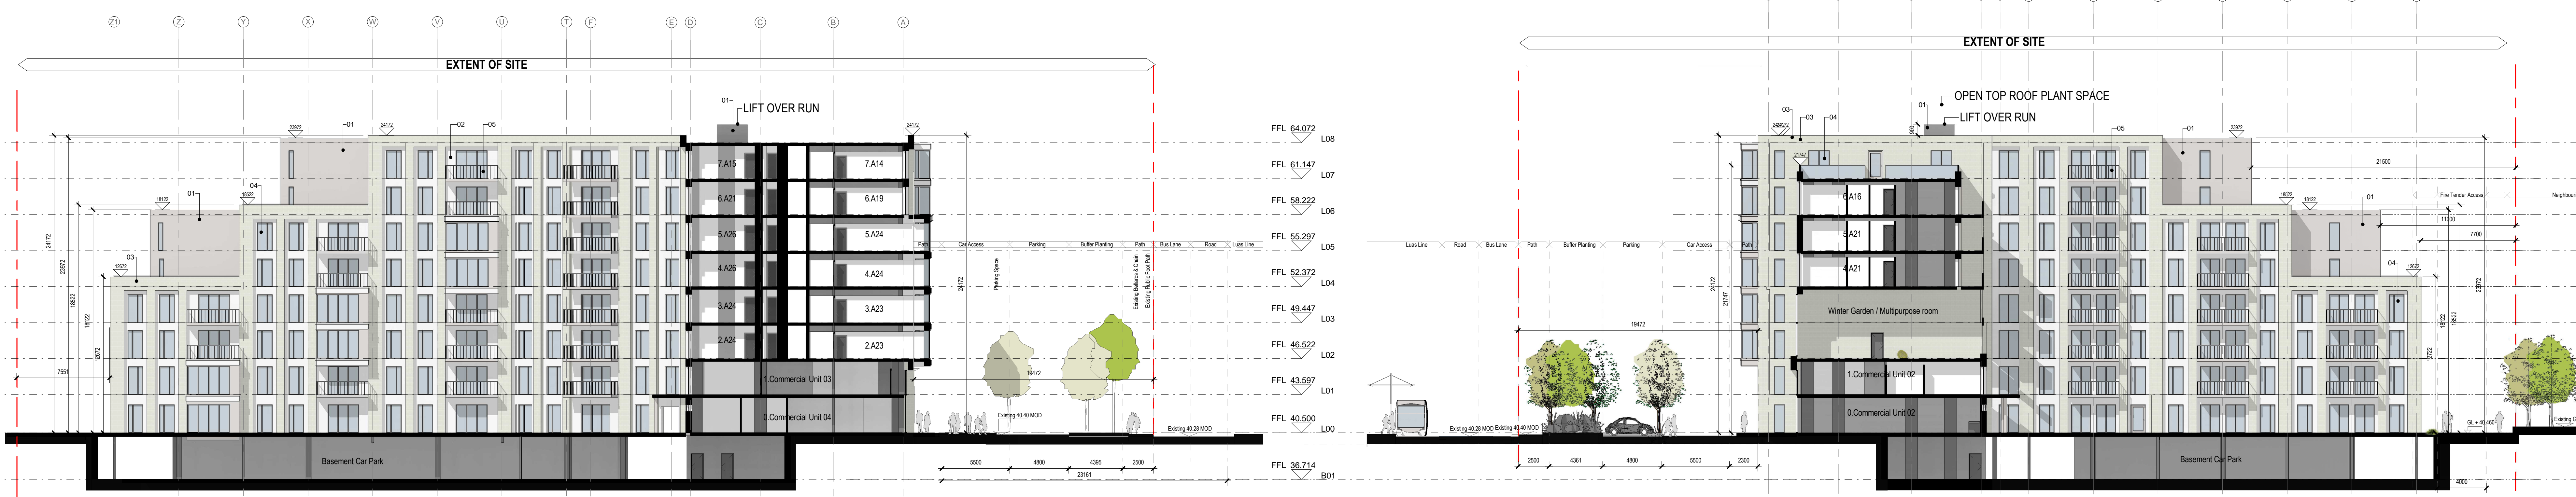

G1 Section G1  
1 : 200

H1 Section H1  
1 : 200



E1 Section E1  
1 : 200

J1 Section J1  
1 : 200

IP02 18/04/19 AM Issued for Planning

PO1 18/01/19 AB Issued for Planning

Rev / Date / DRN / Description



reddy architecture + urbanism  
Reddy Architecture + Urbanism  
Dairy Road  
Dunedin 9011 New Zealand  
T: +64 (0)3 4861000  
E: info@reddyarchitecture.com

Client Details:  
Development Ocht Limited

Project Details:  
Mixed Use, Residential & Commercial Development  
Concorde Industrial Estate, Naas Road

Drawing Title:  
SEC - Proposed Section 02

Job No	Date	Scale
P18-0620	18/01/19	As indicated
Status	Drawn By	Checked By
S10 - Issued for Planning	AB	AM
Purpose	Checked By	Revision
3.1 Planning	AM	
Drawing Number	Revision	
P18-0620 - RAU - ZZ - ZZ - DR-A - SEC-33302		P02