




Notes:  
DO NOT SCALE FROM THIS DRAWING. USE DIMENSIONS IN ALL CASES. VERIFY DIMENSIONS ON SITE AND REPORT ANY DISCREPANCIES TO THE ARCHITECT IMMEDIATELY. THIS DRAWING IS TO BE READ IN CONJUNCTION WITH THE ARCHITECT'S SPECIFICATION TO THIS DRAWING IS COPYRIGHT AND MAY ONLY BE REPRODUCED WITH THE ARCHITECT'S PERMISSION.  
Drawing Notes:

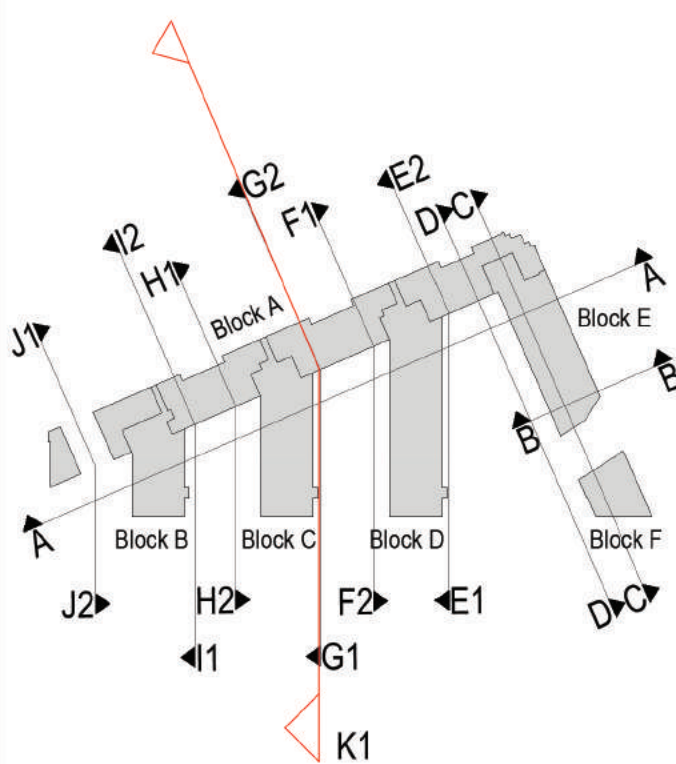

Sections Key Plan  
1 : 2500

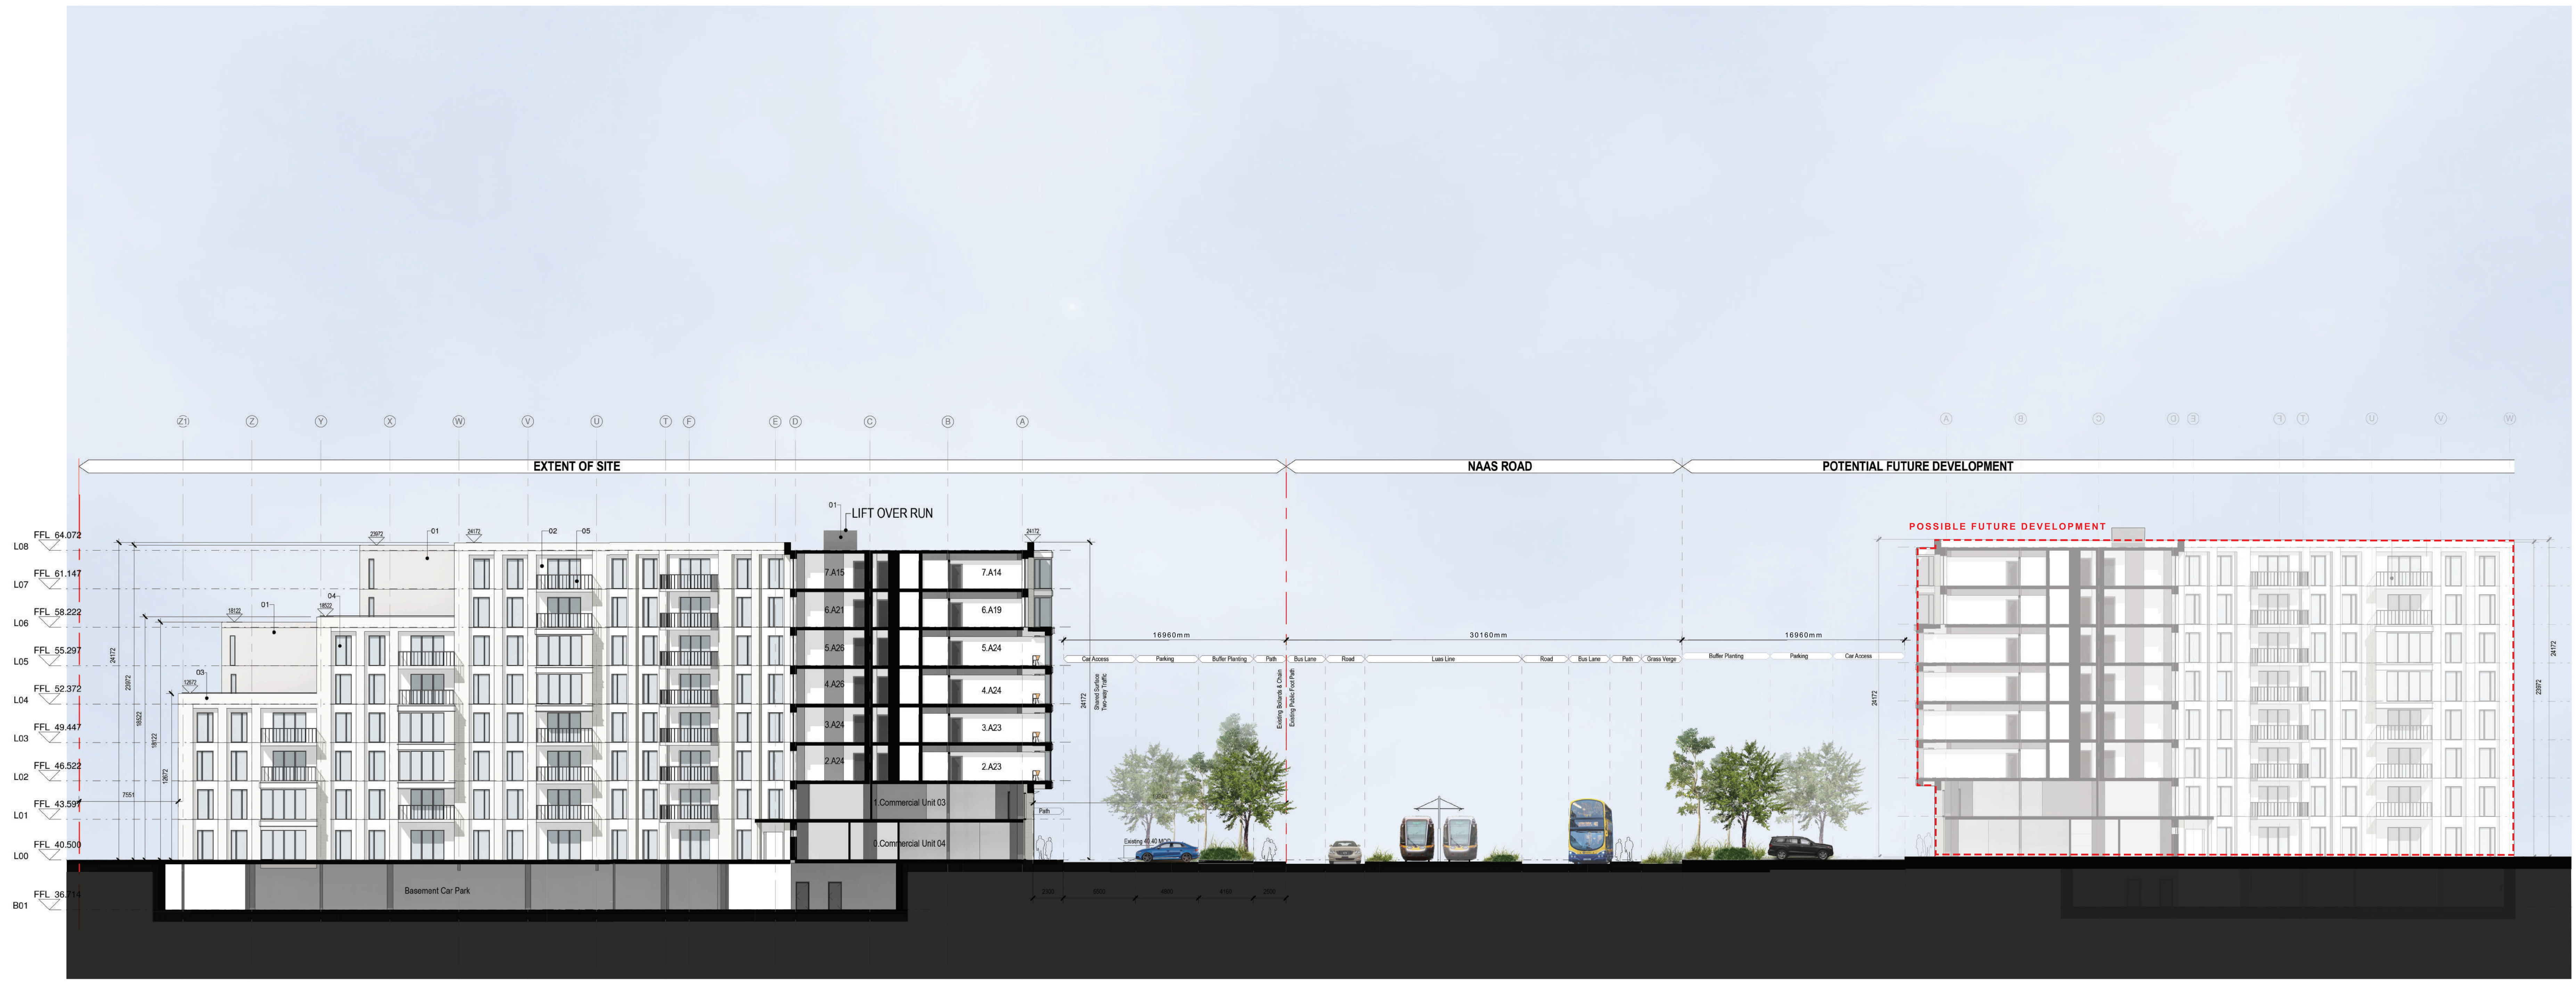

1 Section K1 Future Naas Road Longitudinal Section  
1 : 200

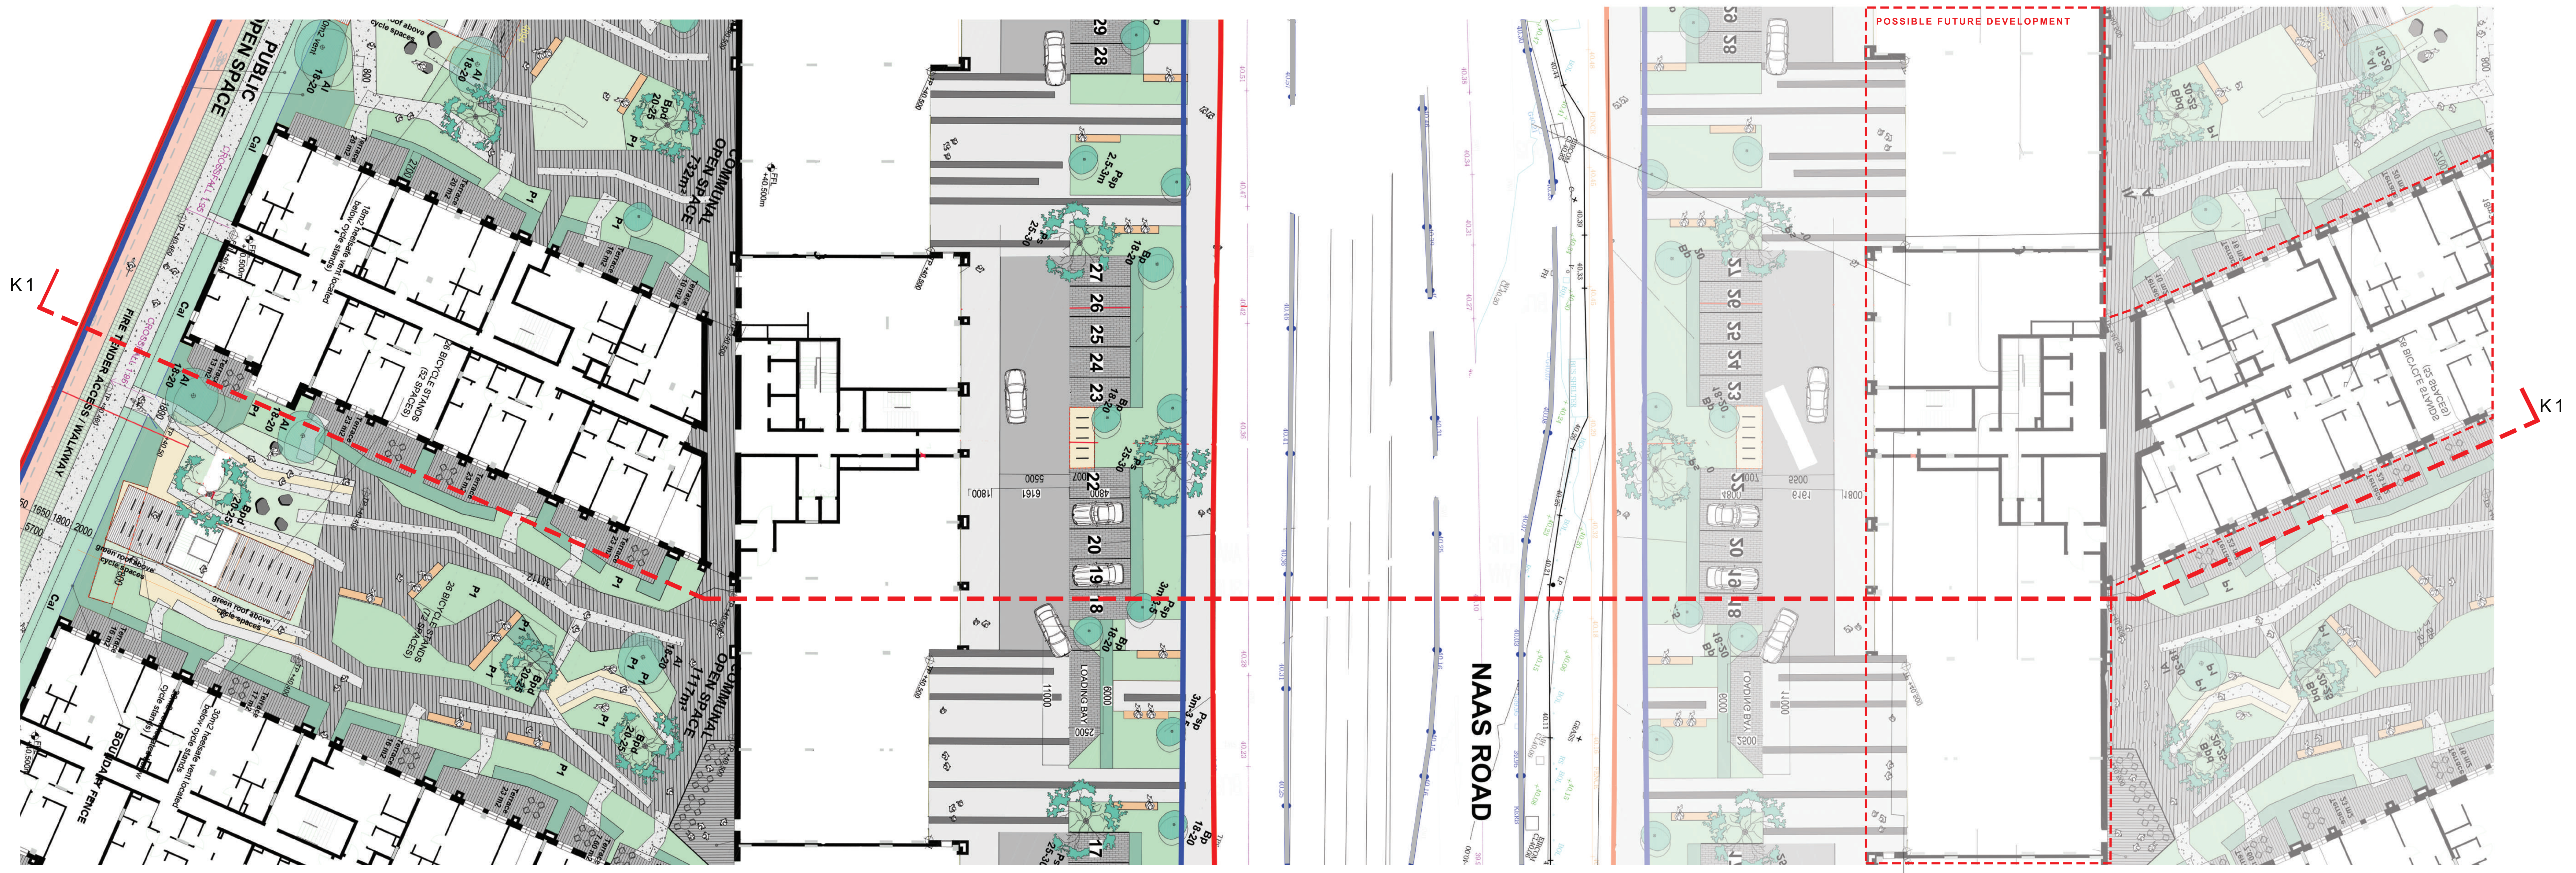

Rev	Date	DRN	Description
Client Details: Development Ocht Limited			
Project Details: Mixed Use, Residential & Commercial Development Concorde Industrial Estate, Naas Road			
Drawing Title: SEC - Future Naas Road Longitudinal Section			
Job No	Date	Scale	Drawn By
P18-062D	04/10/19	As indicated	AM
Stage	Purpose	Checked By	Revision
S10 - Issued for Planning	3.1 Planning	KK	
Drawing Number: P18-062D - RAU - ZZ - Z2 - DR-A - SEC-33303			