
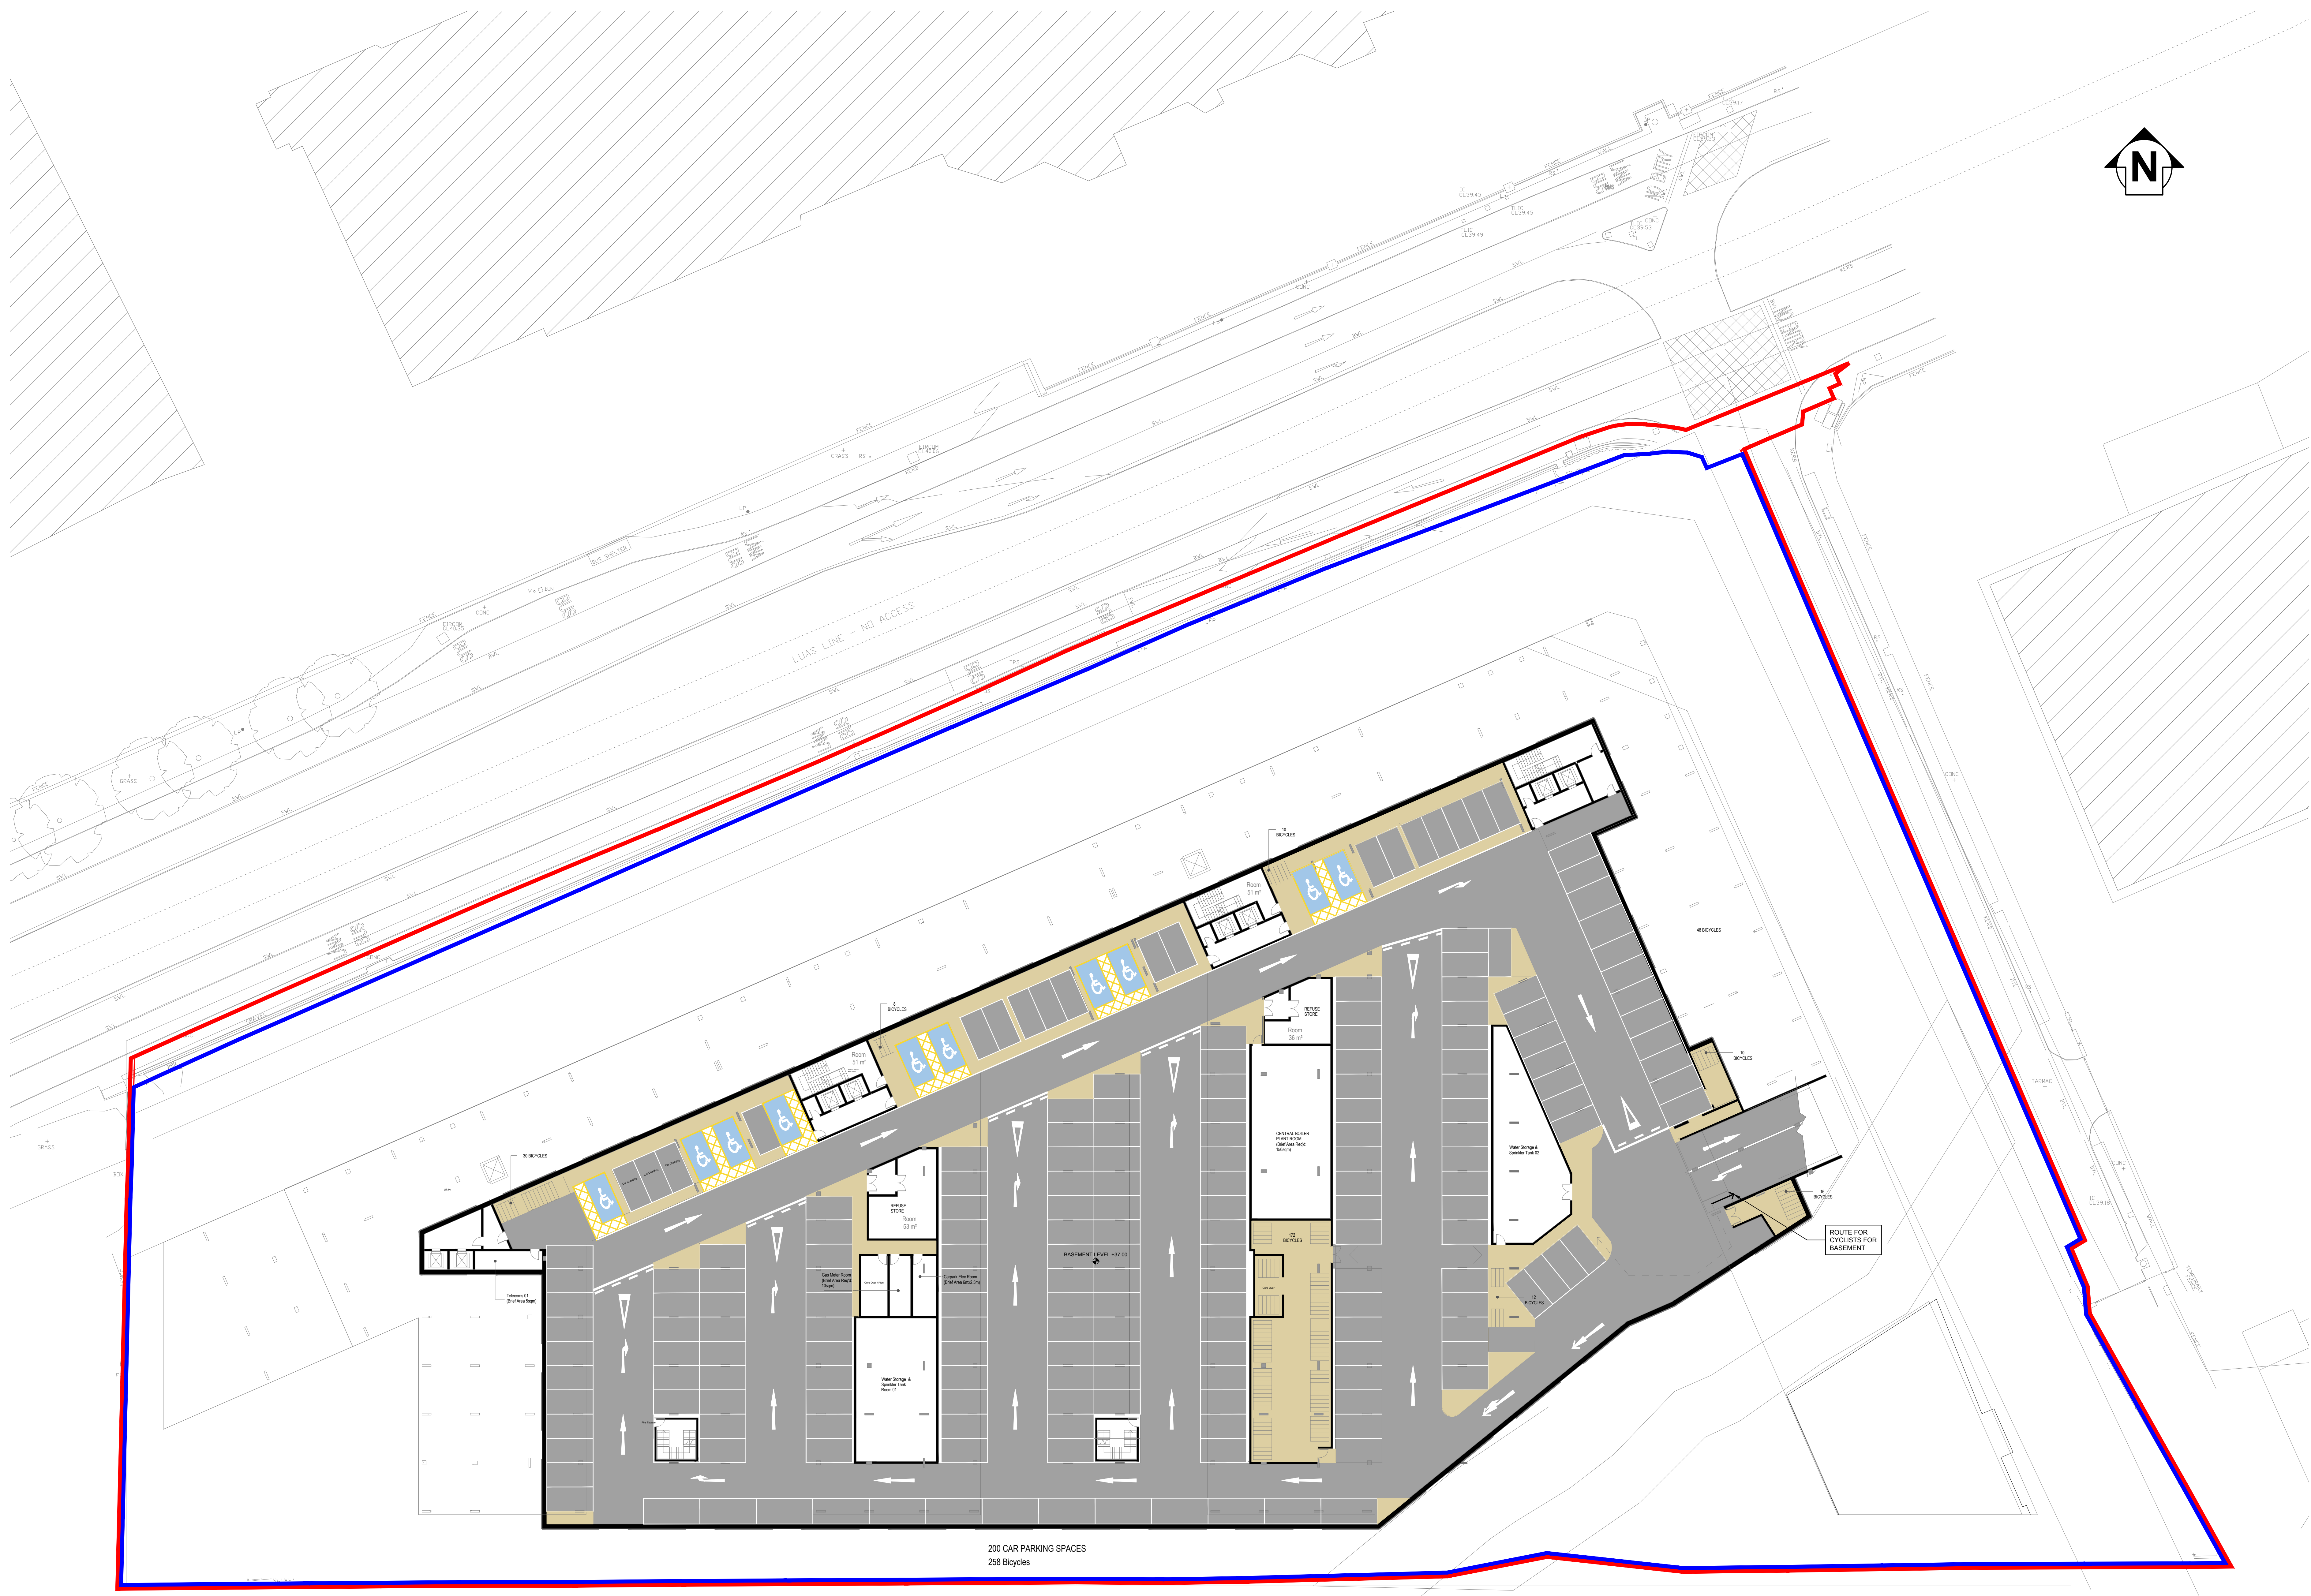
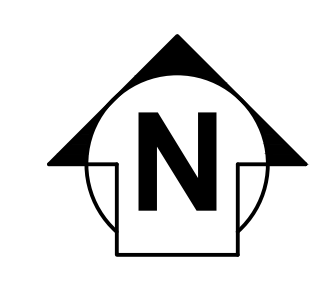


**NOTES**

- THIS DRAWING IS TO BE READ IN CONJUNCTION WITH ALL ENGINEERS & ARCHITECTS DRAWINGS FIGURED DIMENSIONS ONLY (NOT SCALING) TO BE USED. WHERE A CONFLICT OF INFORMATION EXISTS OR IF IN ANY DOUBT - ASK.
- CONSULTANTS TO BE INFORMED IMMEDIATELY OF ANY DISCREPANCIES BEFORE WORK PROCEEDS.

**LEGEND**

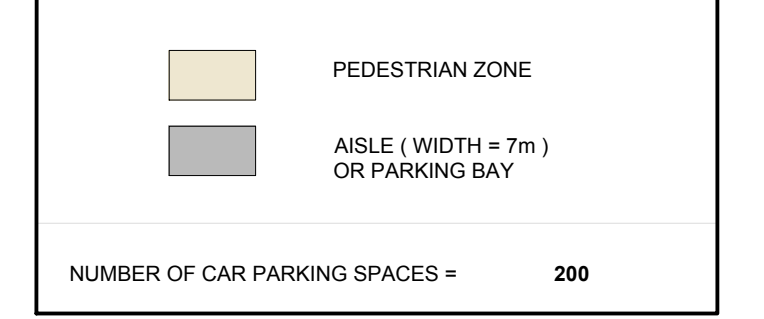

200 CAR PARKING SPACES  
258 Bicycles

**PROPOSED BASEMENT ROADS LAYOUT**  
SCALE @ A1: 1:200  
SCALE @ A2: 1:500

PL4	18.04.19	ISSUED FOR PLANNING	CS	CS
PL3	18.01.19	ISSUED FOR PLANNING	PS	PS
ISSUE	DATE	DESCRIPTION	DRG	REV
DRAWING STAGE		<b>PLANNING</b>		
<b>BM</b>		Dublin Office: Sandwell House, 52-54 Lower Sandwell Street, Dublin 2, Ireland. Tel: 01 472 2200 Fax: 01 472 2164 London Office: 12 Mill Street, London SE1 2AY, United Kingdom Tel: (0044) (0)20 5413 2722 Consulting Engineers, Civil, Structural, Project Management & -mail, Intelligence & Web, www.bm.ie		
		CLIENT: <b>DEVELOPMENT 8</b>		
PROJECT TITLE: <b>CONCORDE RESIDENTIAL DEVELOPMENT</b>		BM PROJECT No: <b>18.232</b>		
MODEL REFERENCE: <b>CCRD-BMD-00-ZZ-OR-D-1010</b>		MODEL REV: <b>P1</b> SUBMITTAL: <b>S1</b>		
DRAWING TITLE: <b>PROPOSED BASEMENT ROADS LAYOUT</b>		DRAWING NO: <b>CCRD-BMD-00-B1-DR-C-1006</b> ISSUE: <b>PL4</b>		