



NOTES

1. THIS DRAWING IS TO BE READ IN CONJUNCTION WITH ALL ENGINEERS & ARCHITECTS DRAWINGS FIGURED DIMENSIONS ONLY (NOT SCALING) TO BE USED, WHERE A CONFLICT OF INFORMATION EXISTS OR IF IN ANY DOUBT - ASK.
2. CONSULTANTS TO BE INFORMED IMMEDIATELY OF ANY DISCREPANCIES BEFORE WORK PROCEEDS.

VEHICLE PROFILE

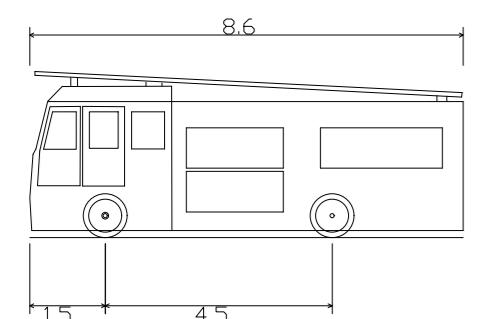

Dublin Fire Brigade
 Overall Length 8.600m
 Overall Width 2.500m
 Overall Body Height 3.300m
 Min Body Ground Clearance 0.140m
 Track Width 2.500m
 Lock to lock time 4.00s
 Kerb to Kerb Turning Radius 7.750m

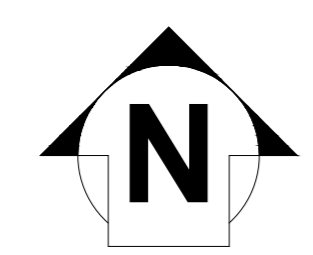

AUTOROUTE FIRE TENDER TRACKING

SCALE @ A0: 1:200
 SCALE @ A2: 1:400

ISSUE	DATE	DESCRIPTION	DRG	P	CS
PL4	18.04.19	ISSUED FOR PLANNING	CS	CS	CS
PL3	18.01.19	ISSUED FOR PLANNING	CS	CS	CS
PL2	07.01.19	DRAFT ISSUED FOR PLANNING	CS	CS	CS
PL1	02.11.18	DRAFT ISSUED FOR PLANNING	CS	CS	CS
P1	23.08.18	ISSUED FOR COMMENT	CS	CS	CS

PLANNING

BM
 BARRETT MANDRY
 Consulting Engineers, Civil, Structural, Project Management, E-mat, Intelligence, Web, www.bm.ie

The Institution of Structural Engineers **ACEI**

CLIENT: **DEVELOPMENT 8**

PROJECT TITLE: **CONCORDE RESIDENTIAL DEVELOPMENT** BM PROJECT No: **18.232**

MODEL REFERENCE: **CCRD-BMD-00-ZZ-DR-C-1010** MODEL REV: **P1** SUBMITTY: **S1**

DRAWING TITLE: **AUTOROUTE FIRE TENDER TRACKING**

DRAWING No: **CCRD-BMD-00-ZZ-DR-C-1052** ISSUE: **PL4**