


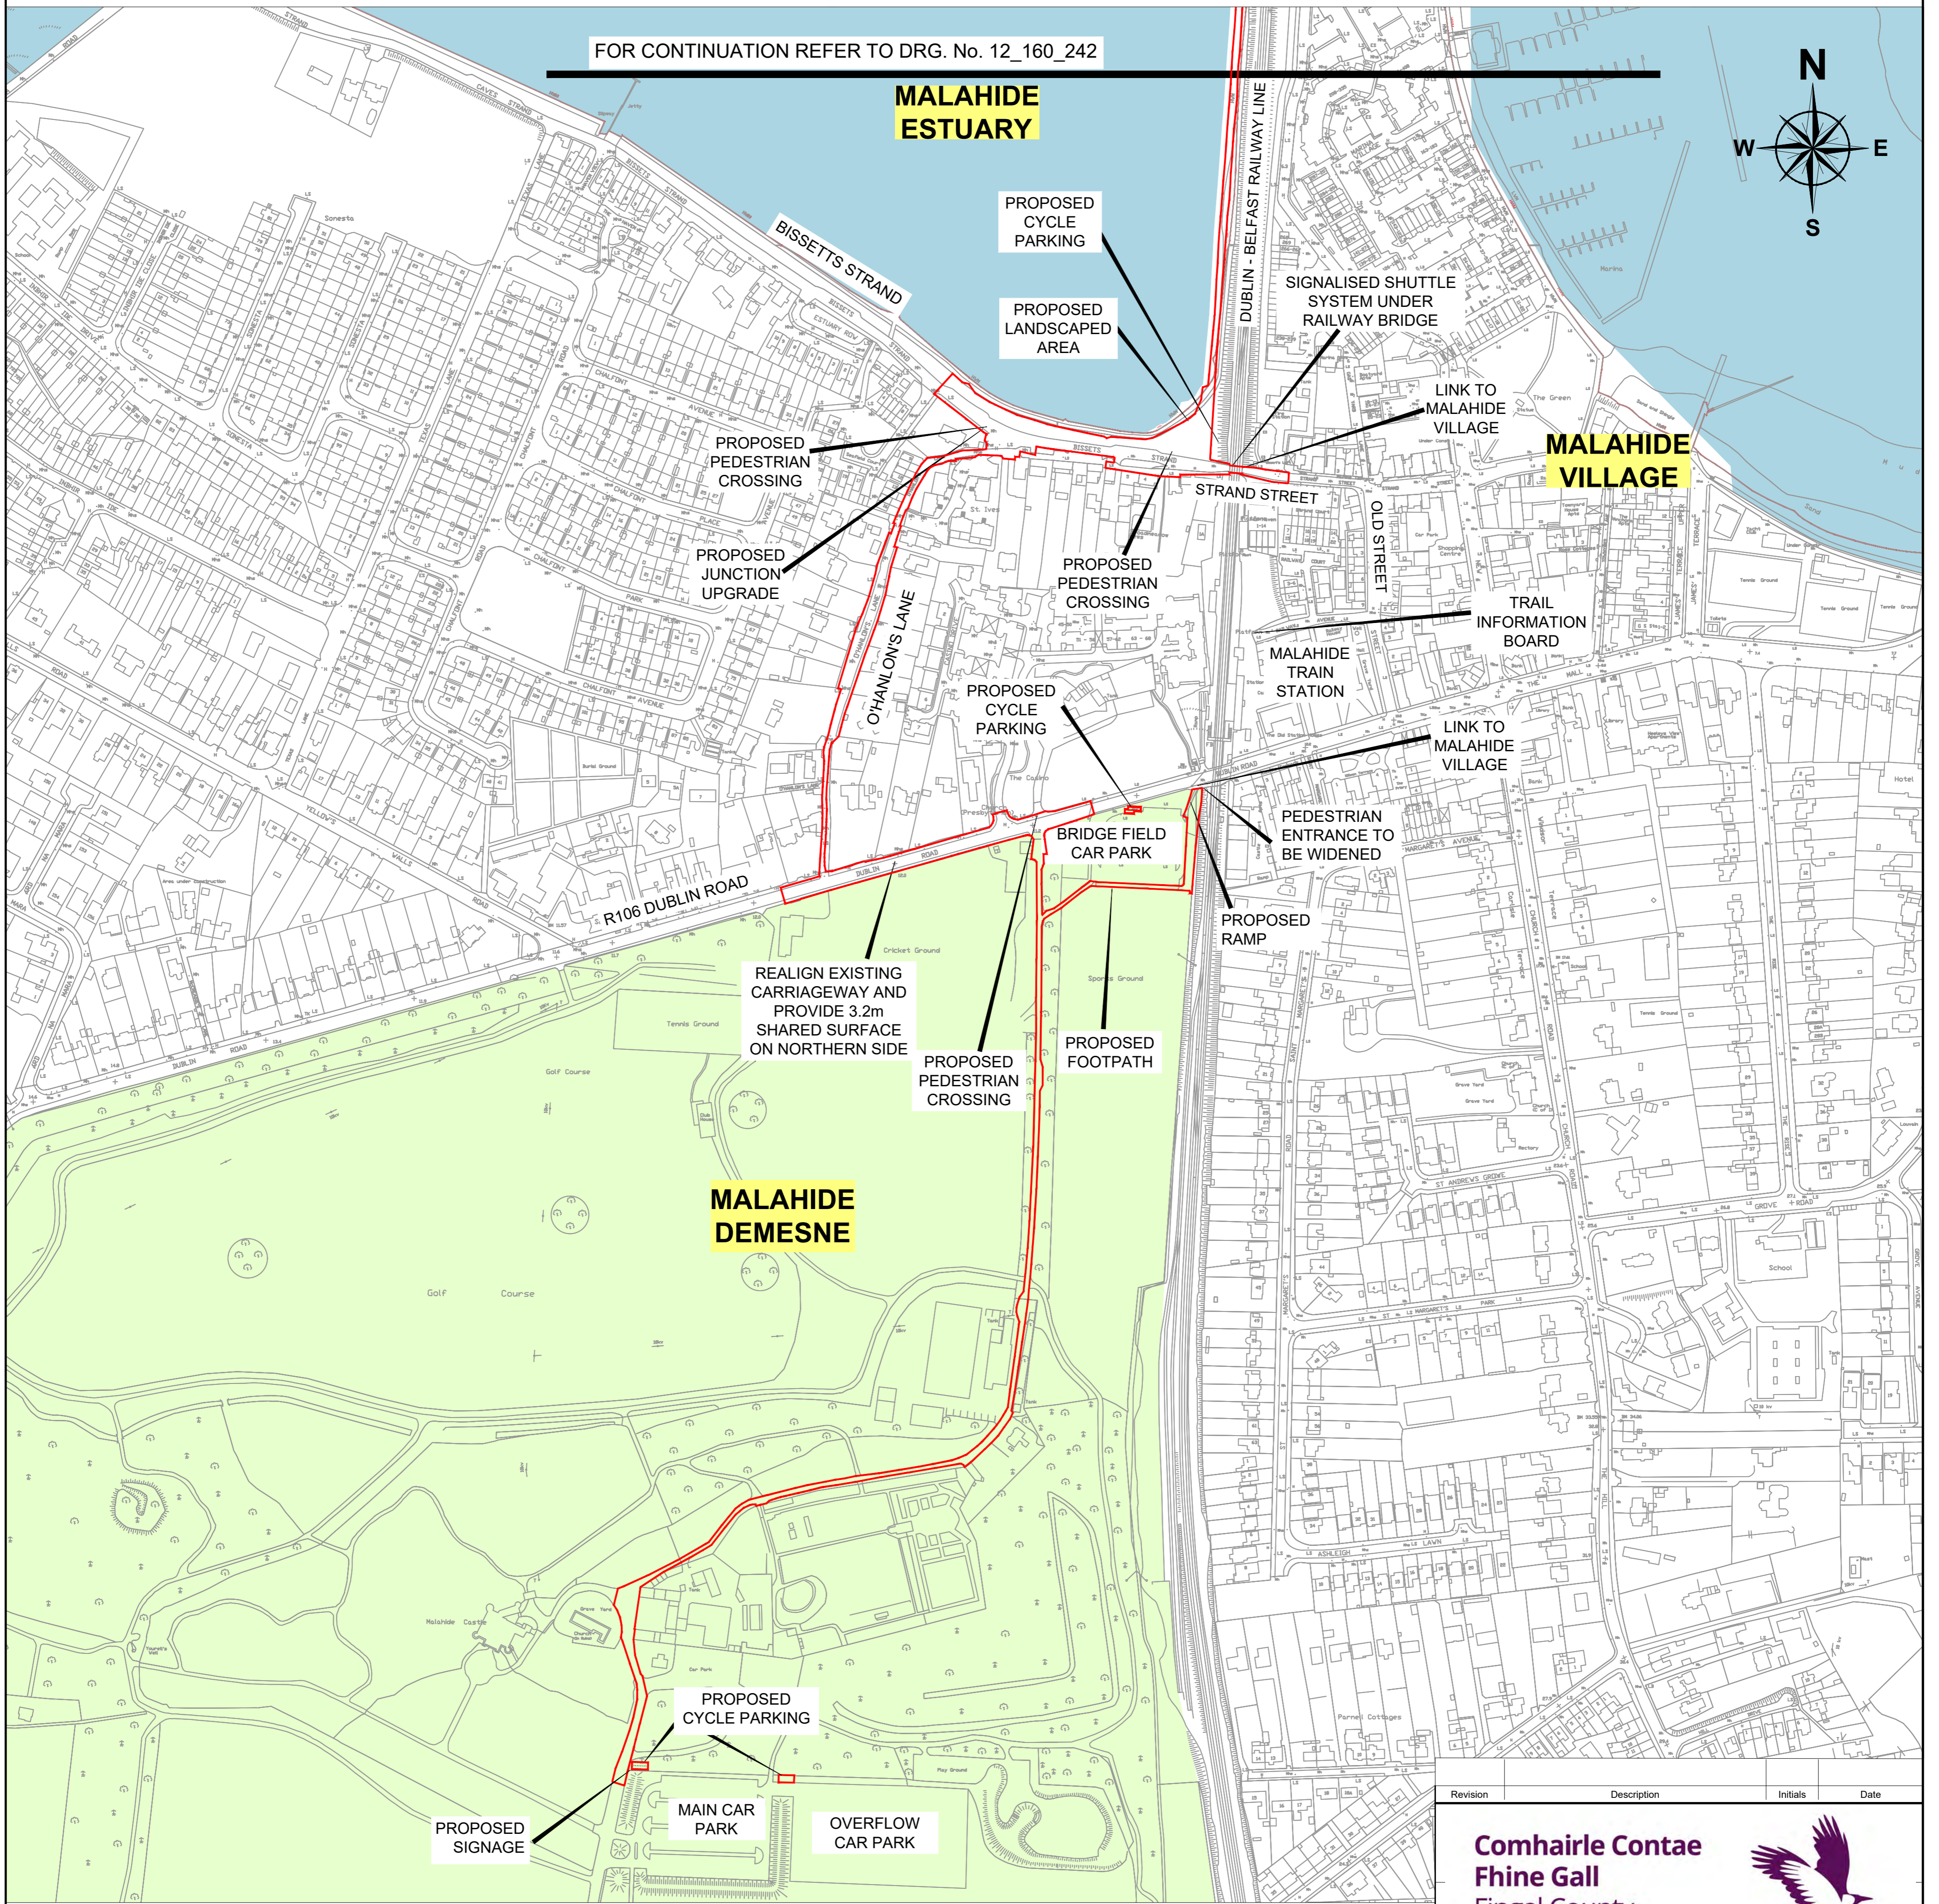

Broadmeadow Way Proposed Route - Sheet 1 of 3

FOR CONTINUATION REFER TO DRG. No. 12_160_242



| Revision | Description | Initials | Date |
|----------|-------------|----------|------|
| | | | |

Comhairle Contae
Fhine Gall
Fingal County
Council



An Roinn um Pleanáil agus
Infrastruchtúr Straitéiseach
Planning and Strategic
Infrastructure Department

Clifton Scannell Emerson
Associates

Broadmeadow Way

| | | | |
|------------|----------------------------------|-------|------------|
| Project | Overall Layout (Sheet 1 of 3) | | |
| Dwg. Title | | | |
| Drawn By | AMS | Date | April 2019 |
| Checked by | PD | Scale | NTS @ A1 |
| Dwg. No. | 12_160_241 | | |

Legend:

- Proposed Development Area
- Malahide Demesne
- Newbridge Demesne
- Malahide Estuary

