


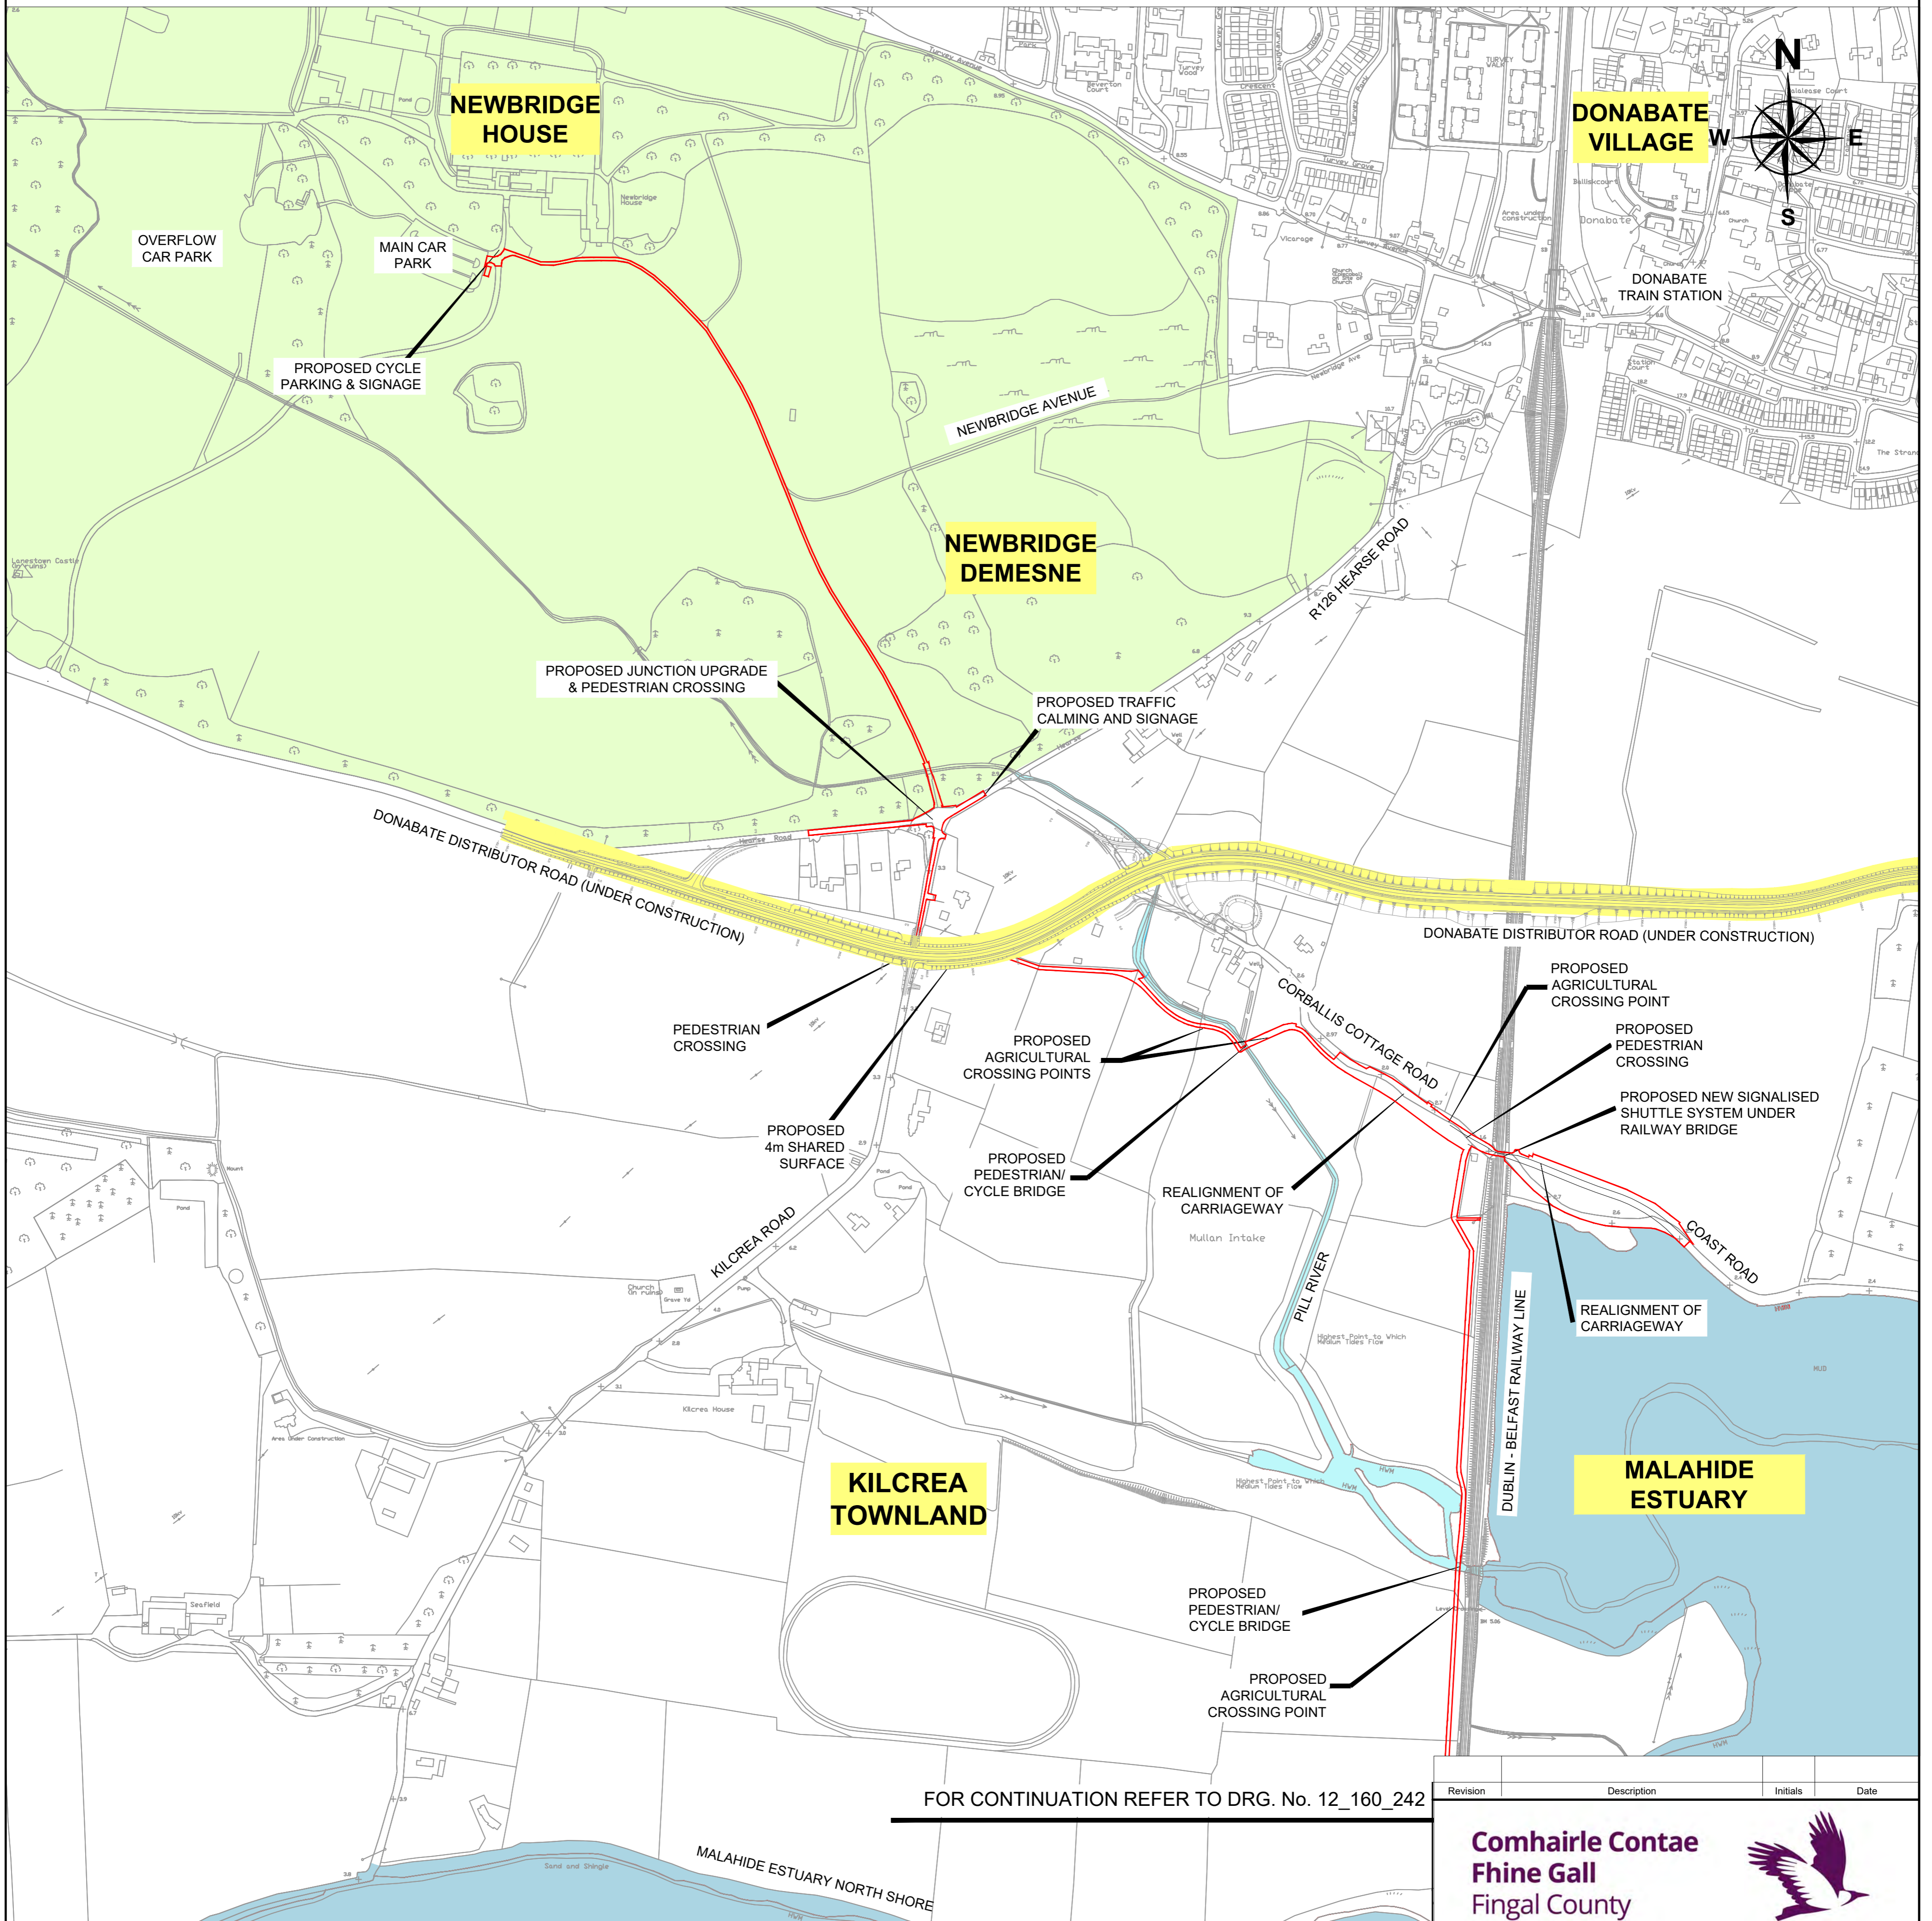

# Broadmeadow Way Proposed Route - Sheet 3 of 3



FOR CONTINUATION REFER TO DRG. No. 12\_160\_242

Revision	Description	Initials	Date



Project	Broadmeadow Way		
Dwg. Title	Overall Layout (Sheet 3 of 3)		
Drawn By	AMS	Date	April 2019
Checked by	PD	Scale	NTS @ A1
Dwg. No.	12_160_243		

**Legend:**

Proposed Development Area	
Malahide Demesne	
Newbridge Demesne	
Malahide Estuary	
Pill River	
Donabate Distributor Road (Under construction)	

