

LEGEND:

EXISTING FOOTPATH	
PROPOSED FOOTPATH OR PROPOSED FOOTPATH IMPROVEMENT AS REQUIRED	
PROPOSED GRASS VERGE/LANDSCAPING	
PROPOSED CARRIAGEWAY REALIGNMENT & RESURFACING	
PROPOSED CAR PARKING	
PROPOSED SHARED AREA	
EXISTING SHARED AREA	
EXISTING SHARED STREET TO BE RESURFACED	
SHARED STREET (NEW ROAD MARKINGS ONLY)	
TRAIN TRACKS	
PROPOSED DEVELOPMENT AREA	
PROPOSED TRAIL FINISHED LEVELS	


Revision	Description	Initials	Date



An Roinn um Pleanáil agus
Infrastruchtúr Straitéiseach
Planning and Strategic
Infrastructure Department



Project	Broadmeadow Way		
Dwg. Title	Overall Surface Layout (Sheet 2 of 17)		
Drawn By	AMS	Date	April 2019
Checked by	PD	Scale	1:1250 @ A1
Dwg. No.	12_160_253		1:2500 @ A3

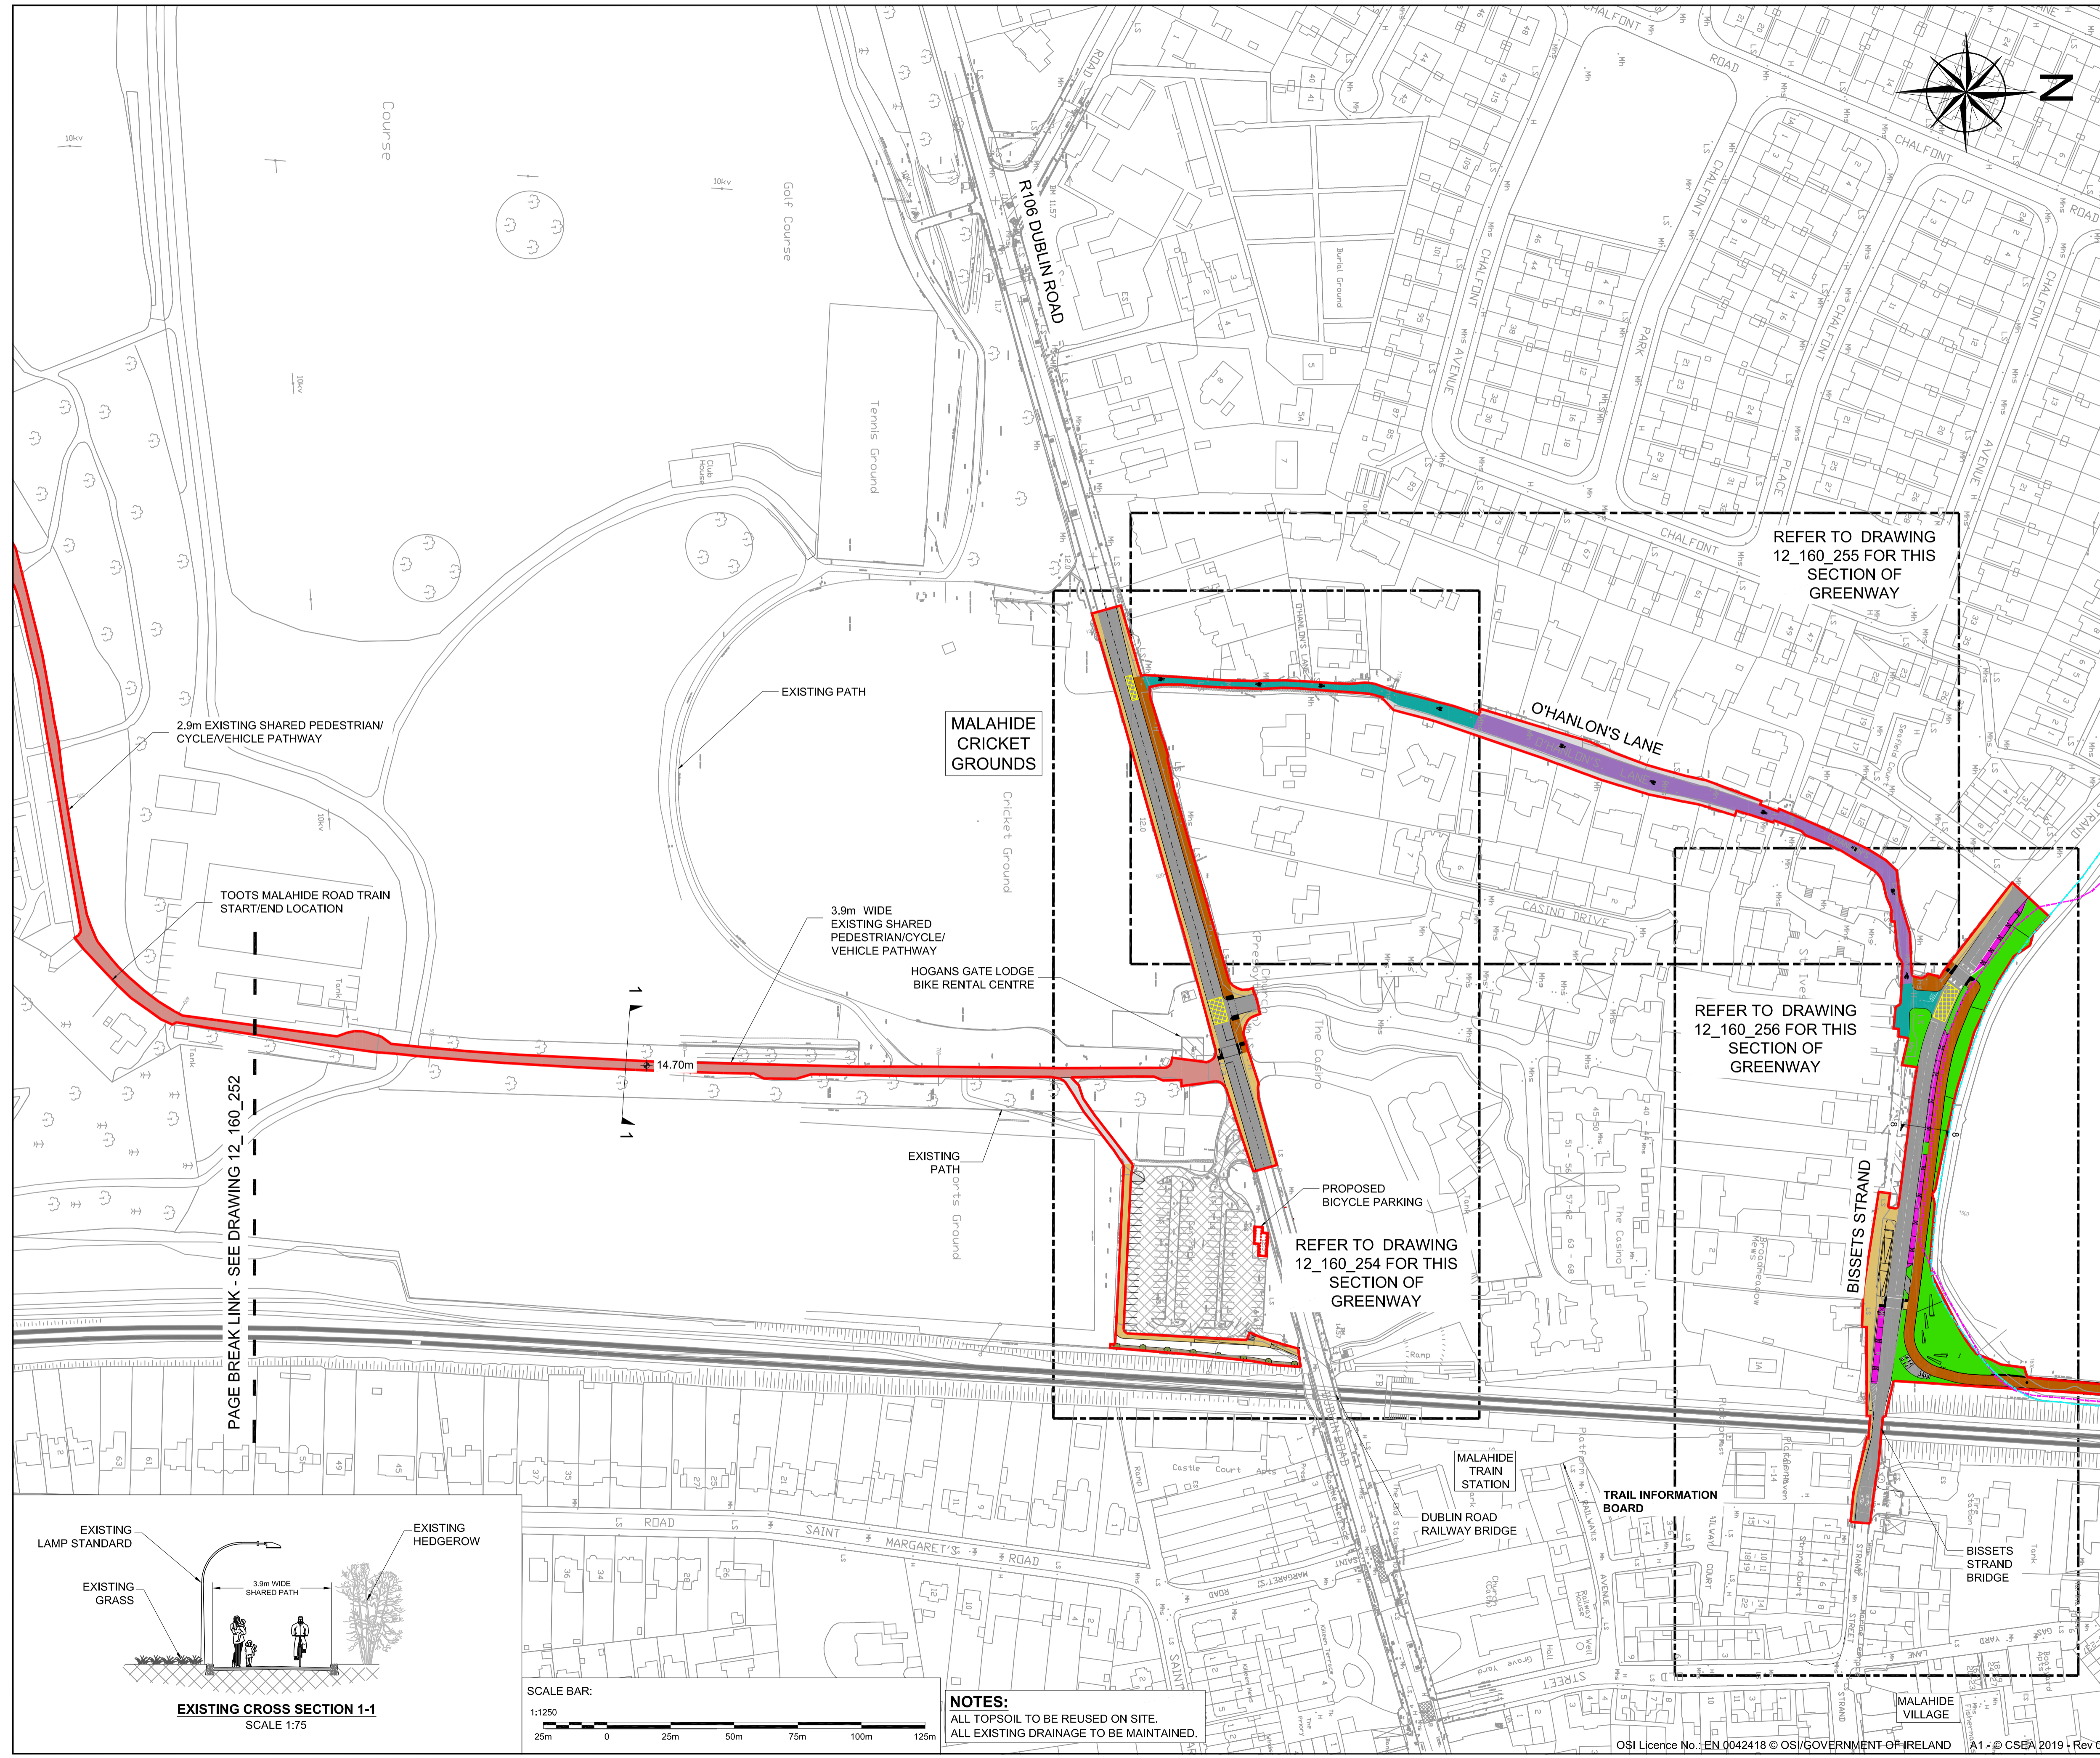

EXISTING CROSS SECTION 1-1
SCALE 1:75