


**NOTES:**  
 ALL TOPSOIL TO BE REUSED ON SITE.  
 TRAIL TO BE LAID WITH A 1/40 CROSS FALL TO ALLOW SURFACE  
 WATER TO NATURALLY DRAIN INTO THE SURROUNDING LANDS.

This drawing is produced using the  
 Irish Grid  
 Geographic Coordinate System

**A1**

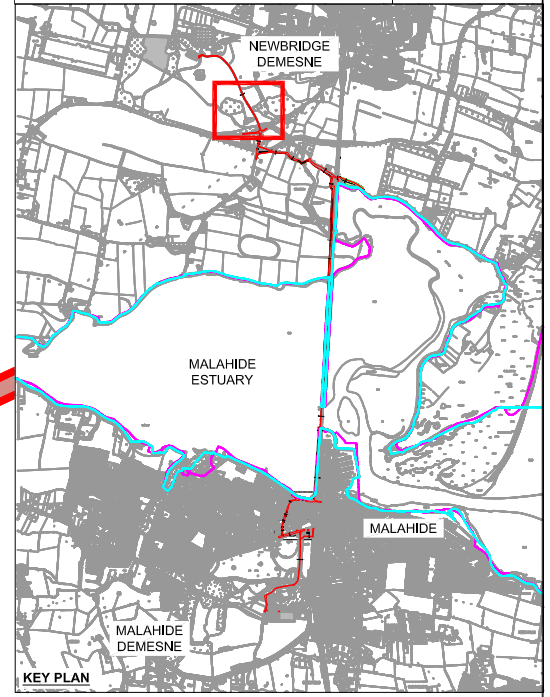

**LEGEND:**

- EXISTING FOOTPATH [Grey line]
- PROPOSED FOOTPATH OR PROPOSED FOOTPATH IMPROVEMENT AS REQUIRED [Yellow line]
- PROPOSED GRASS VERGE/LANDSCAPING [Green line]
- PROPOSED CARRIAGEWAY REALIGNMENT & RESURFACING [Dark grey line]
- PROPOSED CAR PARKING [Purple line]
- PROPOSED SHARED AREA [Brown line]
- EXISTING SHARED AREA [Light brown line]
- EXISTING SHARED STREET TO BE RESURFACED [Teal line]
- SHARED STREET (NEW ROAD MARKINGS ONLY) [Light purple line]
- TRAIN TRACKS [Black lines]
- PROPOSED DEVELOPMENT AREA [Red outline]
- PROPOSED TRAIL FINISHED LEVELS ± 0.00m OD

Revision	Description	Initials	Date

**Comhairle Contae  
 Fhine Gall  
 Fingal County  
 Council**



**An Roinn um Pleanáil agus  
 Infrastruchtúr Straitéiseach  
 Planning and Strategic  
 Infrastructure Department**

**Clifton Scannell Emerson  
 Associates**

Project	Broadmeadow Way		
Dwg. Title	Overall Surface Layout (Sheet 16 of 19)		
Drawn By	AMS	Date	May 2019
Checked by	PD	Scale	1:500 @ A1
Dwg. No.	12_160_475		

