





BLOCK 1 ELEVATION 01- FACING NORTH WEST

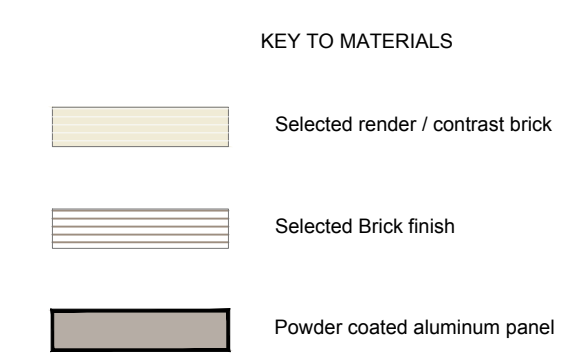

BLOCK 1 ELEVATION 02- FACING SOUTH EAST

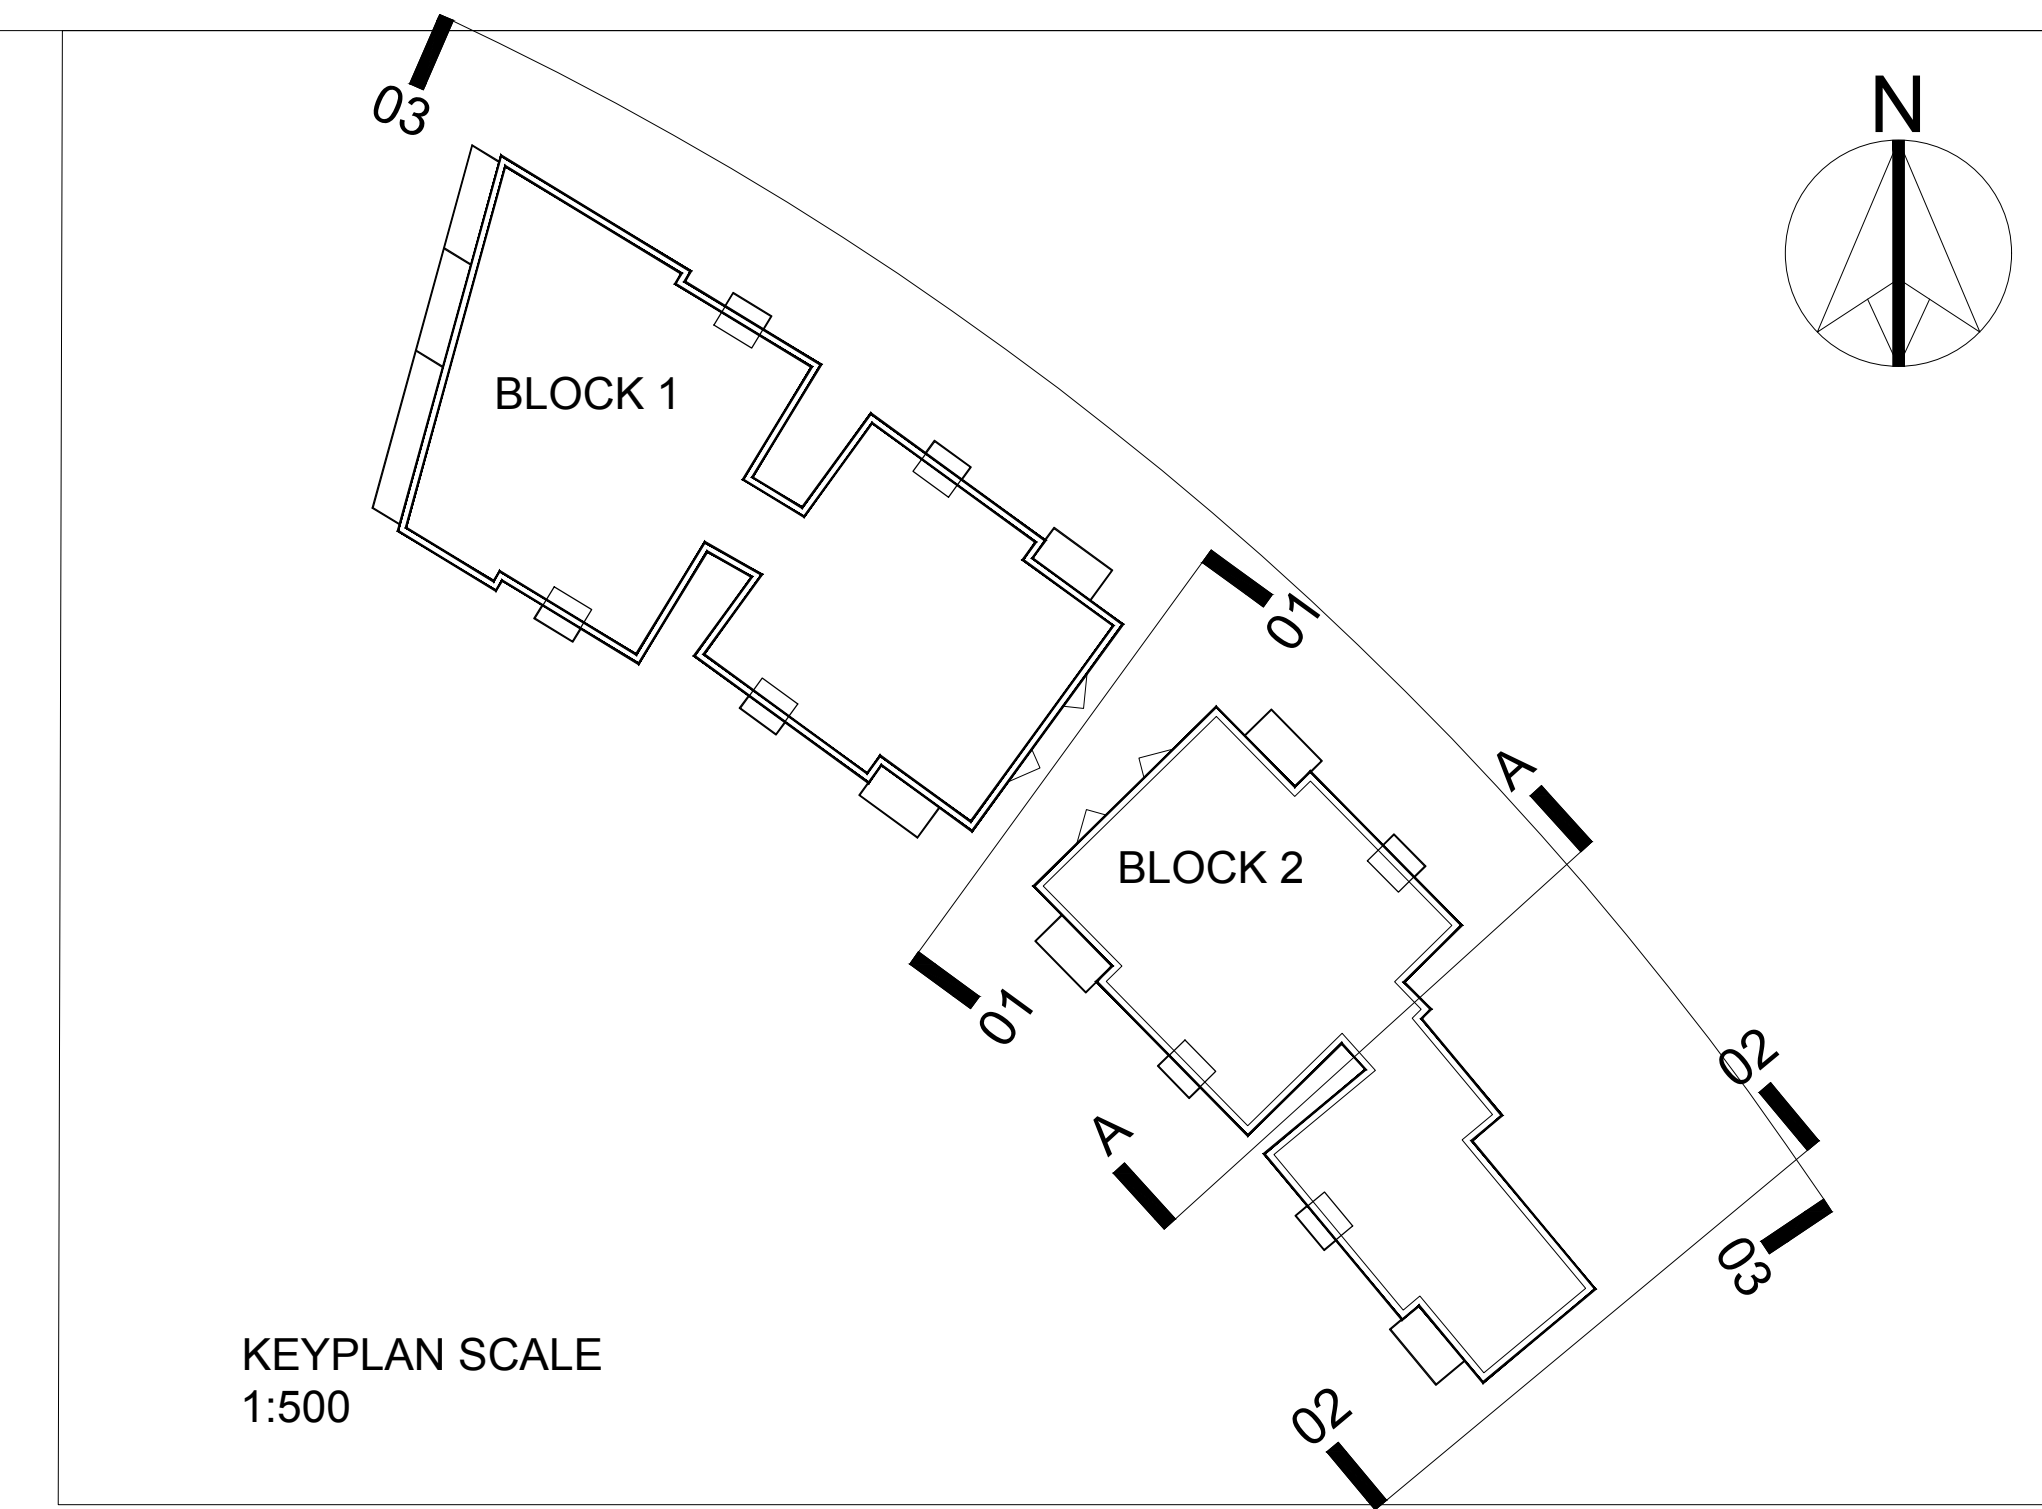

NOTES ON FINISHES:

ROOF: SINGLE PLY ROOF MEMBRANE TO SPECIFICATION / DETAIL.

WALLS: TO BE FINISHED IN SELECTED BRICKWORK AND STONE WORK AS INDICATED


JONERY: ALL WINDOWS / DOORS IN UPVC ON PRESSED METAL CELLS TO APPROVED COLOUR. OBSCURE GLAZING WHERE INDICATED TO SENSITIVE WINDOWS.

MAIN ENTRANCE DOORS TO PUBLIC AREAS, FRAMES AND LEAVES TO BE ALUMINIUM POWDER-COATED TO APPROVED COLOUR

RAINWATER GOODS: GUTTERS, DOWNPIPES, AND FRINGS TO BE UPVC OR ALUMINIUM POWDER COATED TO SELECTED COLOUR



BLOCKS 1 AND 2 ELEVATION 03- FACING SPINE ROAD

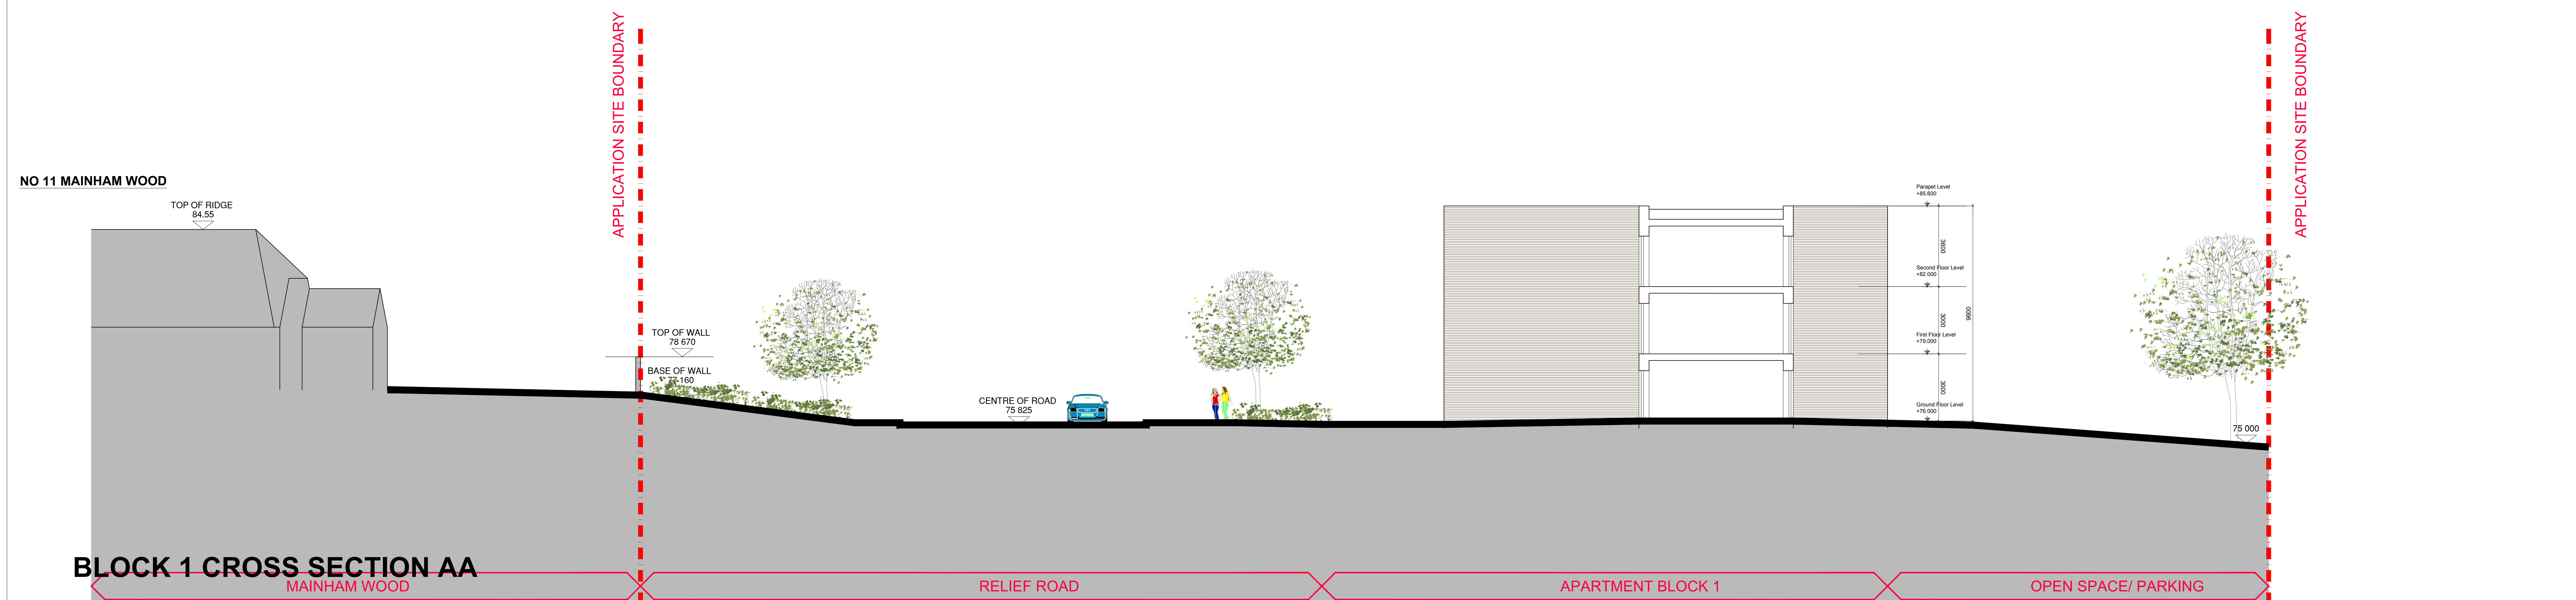

NOTES:
DO NOT SCALE FROM DRAWINGS WORK TO FIGURED DIMENSIONS ONLY. ARCHITECT TO BE NOTIFIED OF ALL DISCREPANCIES.

REVISIONS		No.
DATE	DESCRIPTION	

PROJECT TITLE
Capdoo, Clane

PROJECT NO.
Apartment Blocks 01 and 02 Elevations/ Sections Sheet 2

DATE
Feb 2019

SCALE
1:100

DRAWN BY
P.McN

CHECKED BY
P.McN

DRAWING NO.
16016 PL60

MCORM
MFCROSSAN O'Rourke MANNING ARCHITECTS