


Proposed Section AA
1:500 @ A0

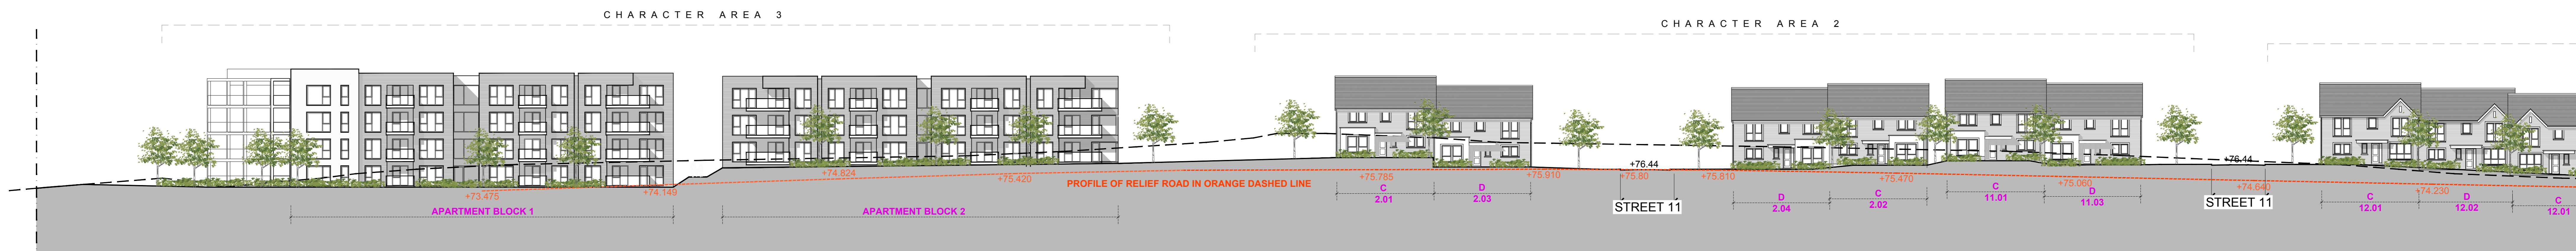

Section AA 1
1:250 @ A0



Section AA 2
1:250 @ A0

NOTES:

DO NOT SCALE FROM DRAWINGS. WORK TO FIGURED DIMENSIONS ONLY. ARCHITECT TO BE NOTIFIED OF ALL DISCREPANCIES.

REVISIONS		No.
DATE	DESCRIPTION	

	PROJECT TITLE Capdoo, Clane	DATE Mar 19'	DRAWN BY SK
	PROJECT TYPE Residential Development Context Elevation 01	SCALE 1:500	CHECKED BY PL64
PROJECT NO. 16016		DRAWING NO. PL64	