



Proposed Section BB
1:500 @ A0

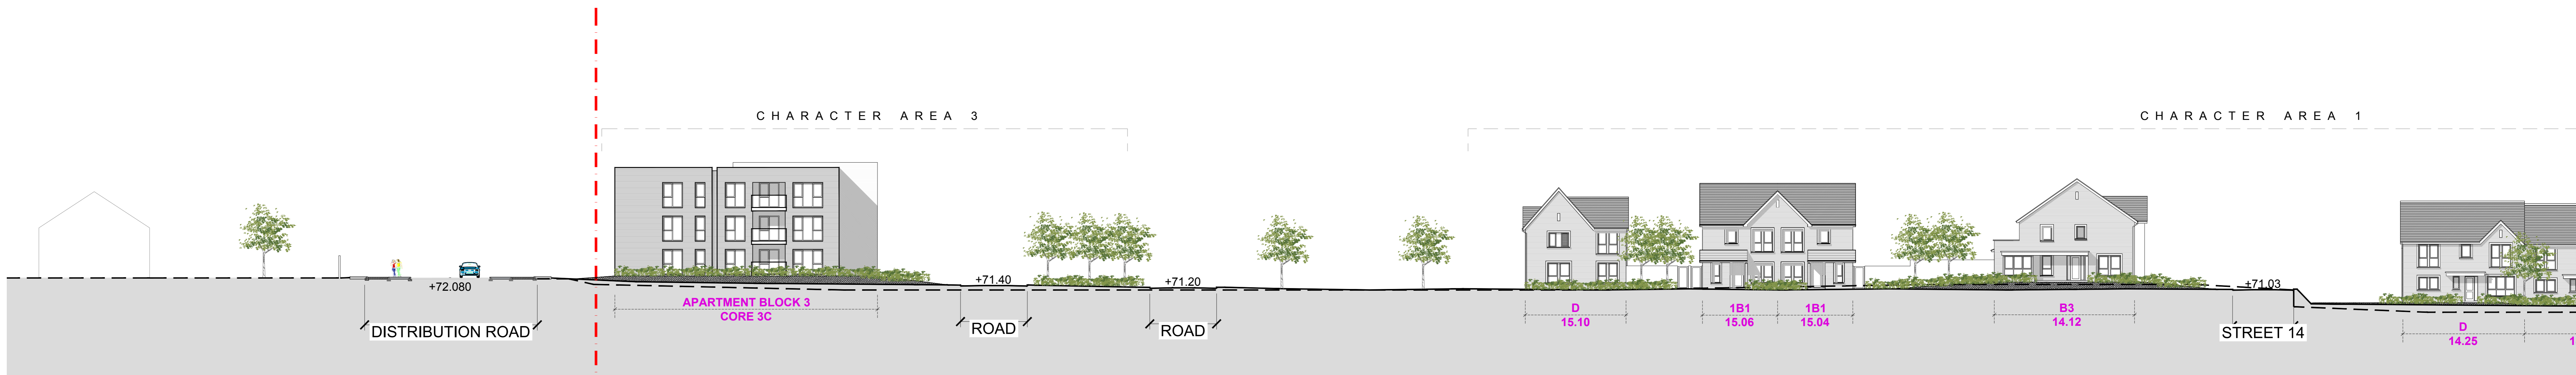

Section BB 1
1:200 @ A0

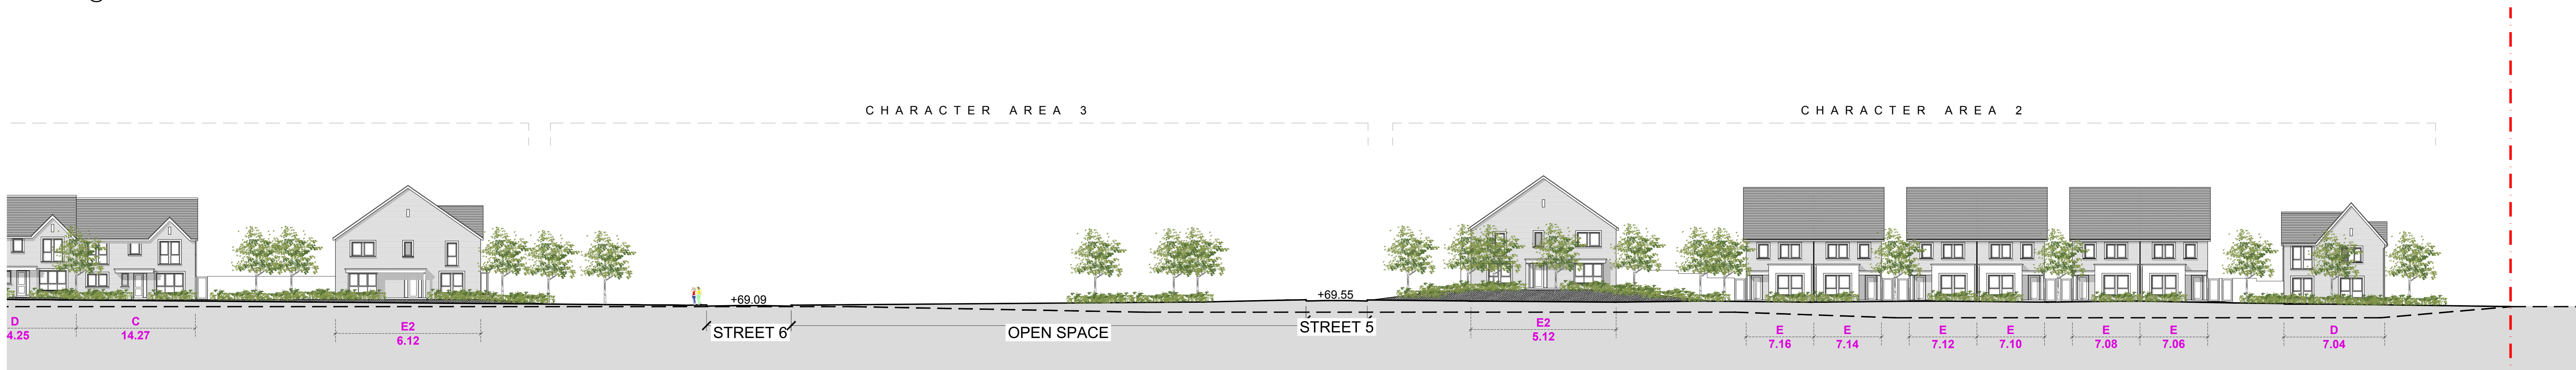

Section BB 2
1:200 @ A0

NOTES:

DO NOT SCALE FROM DRAWINGS. WORK TO FIGURED DIMENSIONS ONLY. ARCHITECT TO BE NOTIFIED OF ALL DISCREPANCIES.

REVISIONS		No.
DATE	DESCRIPTION	

	PROJECT TITLE	DATE	DRAWN BY
	Capdoo, Clane	Mar 19'	SK
	PROJECT TITLE	SCALE	REVISION
	Residential Development Context Elevation 02		
	PROJECT NO.	DRAWING NO.	
	16016	PL76	