


KEY PLAN

N

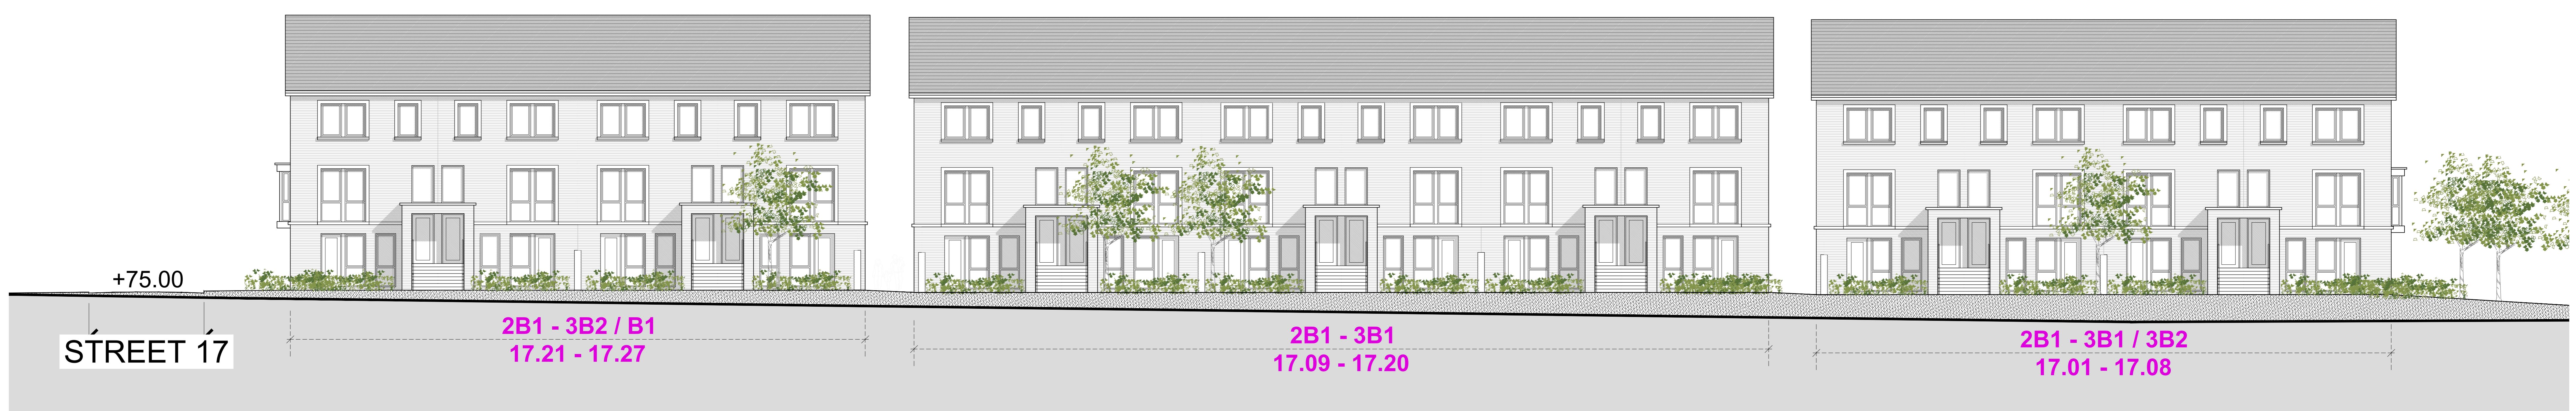

CHARACTER AREA 3

Context Elevation E
1:100 @ A0

NOTES:
DO NOT SCALE FROM
DRAWINGS. WORK TO
PROJECT DRAWINGS
ONLY. ARCHITECT TO
BE NOTIFIED OF ALL
DISCREPANCIES.

REVISIONS		
DATE	DESCRIPTION	NO.

PROJECT TITLE	Capdoo, Clane	DATE	Mar '19	DRAWING NO.
DESIGNER'S SIGNATURE	M CORM	SCALE	SK	REVISOR
McROSSAN O'ROURKE MANNING ARCHITECTS	Residential Development			
Albert Place West, Harcourt Lane, Dublin 2, Ireland	Context Elevation E			
Tel: +353 1 678 0111 Fax: +353 1 678 0112 Email: mcorm@mcorm.com	Job No:	16016	PL79	Drawing No: