


**SECTION EE-
DUPLEX BLOCK ON STREET 17 TO PUBLIC OPEN SPACE 2**



**SECTION FF-
AT APARTMENT BLOCK 3, PUBLIC OPEN SPACE 2 AND CRECHE**

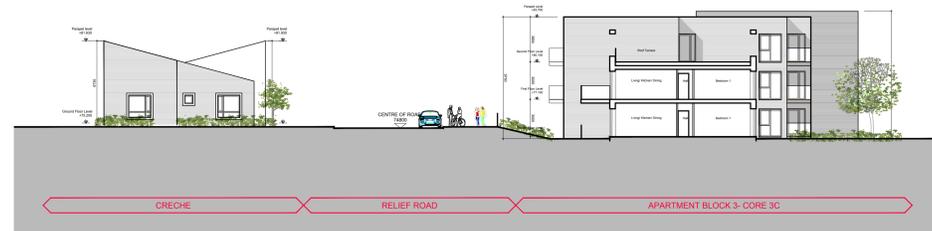

**SECTION GG-
AT APARTMENT BLOCK 3, PUBLIC OPEN SPACE 2 AND CRECHE**



**SECTION HH-
AT STREET 15**

KEY PLAN



NOTES:

DO NOT SCALE FROM DRAWINGS WORK TO FIGURED DIMENSIONS ONLY ARCHITECT TO BE NOTIFIED OF ALL DISCREPANCIES.

REVISIONS		
DATE	DESCRIPTION	No.

	Capdoo, Clane Site Sections along Link Road Sheet 1	DATE: Feb 2019 SCALE: 1:200 DRAWING NO: 16016	DRAWN BY: PMcN CHECKED: [blank] DESIGN NO: PL81
	<small> Project Title: Capdoo, Clane Client: [blank] Date: 15.04.15.08 Drawn by: [blank] </small>		