


**GENERAL NOTES**

SITE BOUNDARY OUTLINED IN RED

THIS DRAWING TO BE READ IN CONJUNCTION WITH:  
 ARCHITECT'S DRAWINGS  
 CONSULTANT ENGINEER'S DRAWINGS AND SPECIFICATIONS  
 LANDSCAPE ARCHITECT'S DRAWINGS AND SPECIFICATIONS

FOR ROAD AND SITE LEVELS REFER TO DBFL CONSULTING ENGINEERS DRAWINGS


- PHASE 1- 48 Apartments 37 Houses
- PHASE 2- 8 Apartments 68 Houses  
Creche  
Link Road
- PHASE 3- 32 Apartments 38 Houses
- PHASE 4- 54 Apartments 41 Houses
- PHASE 5- 40 Apartments

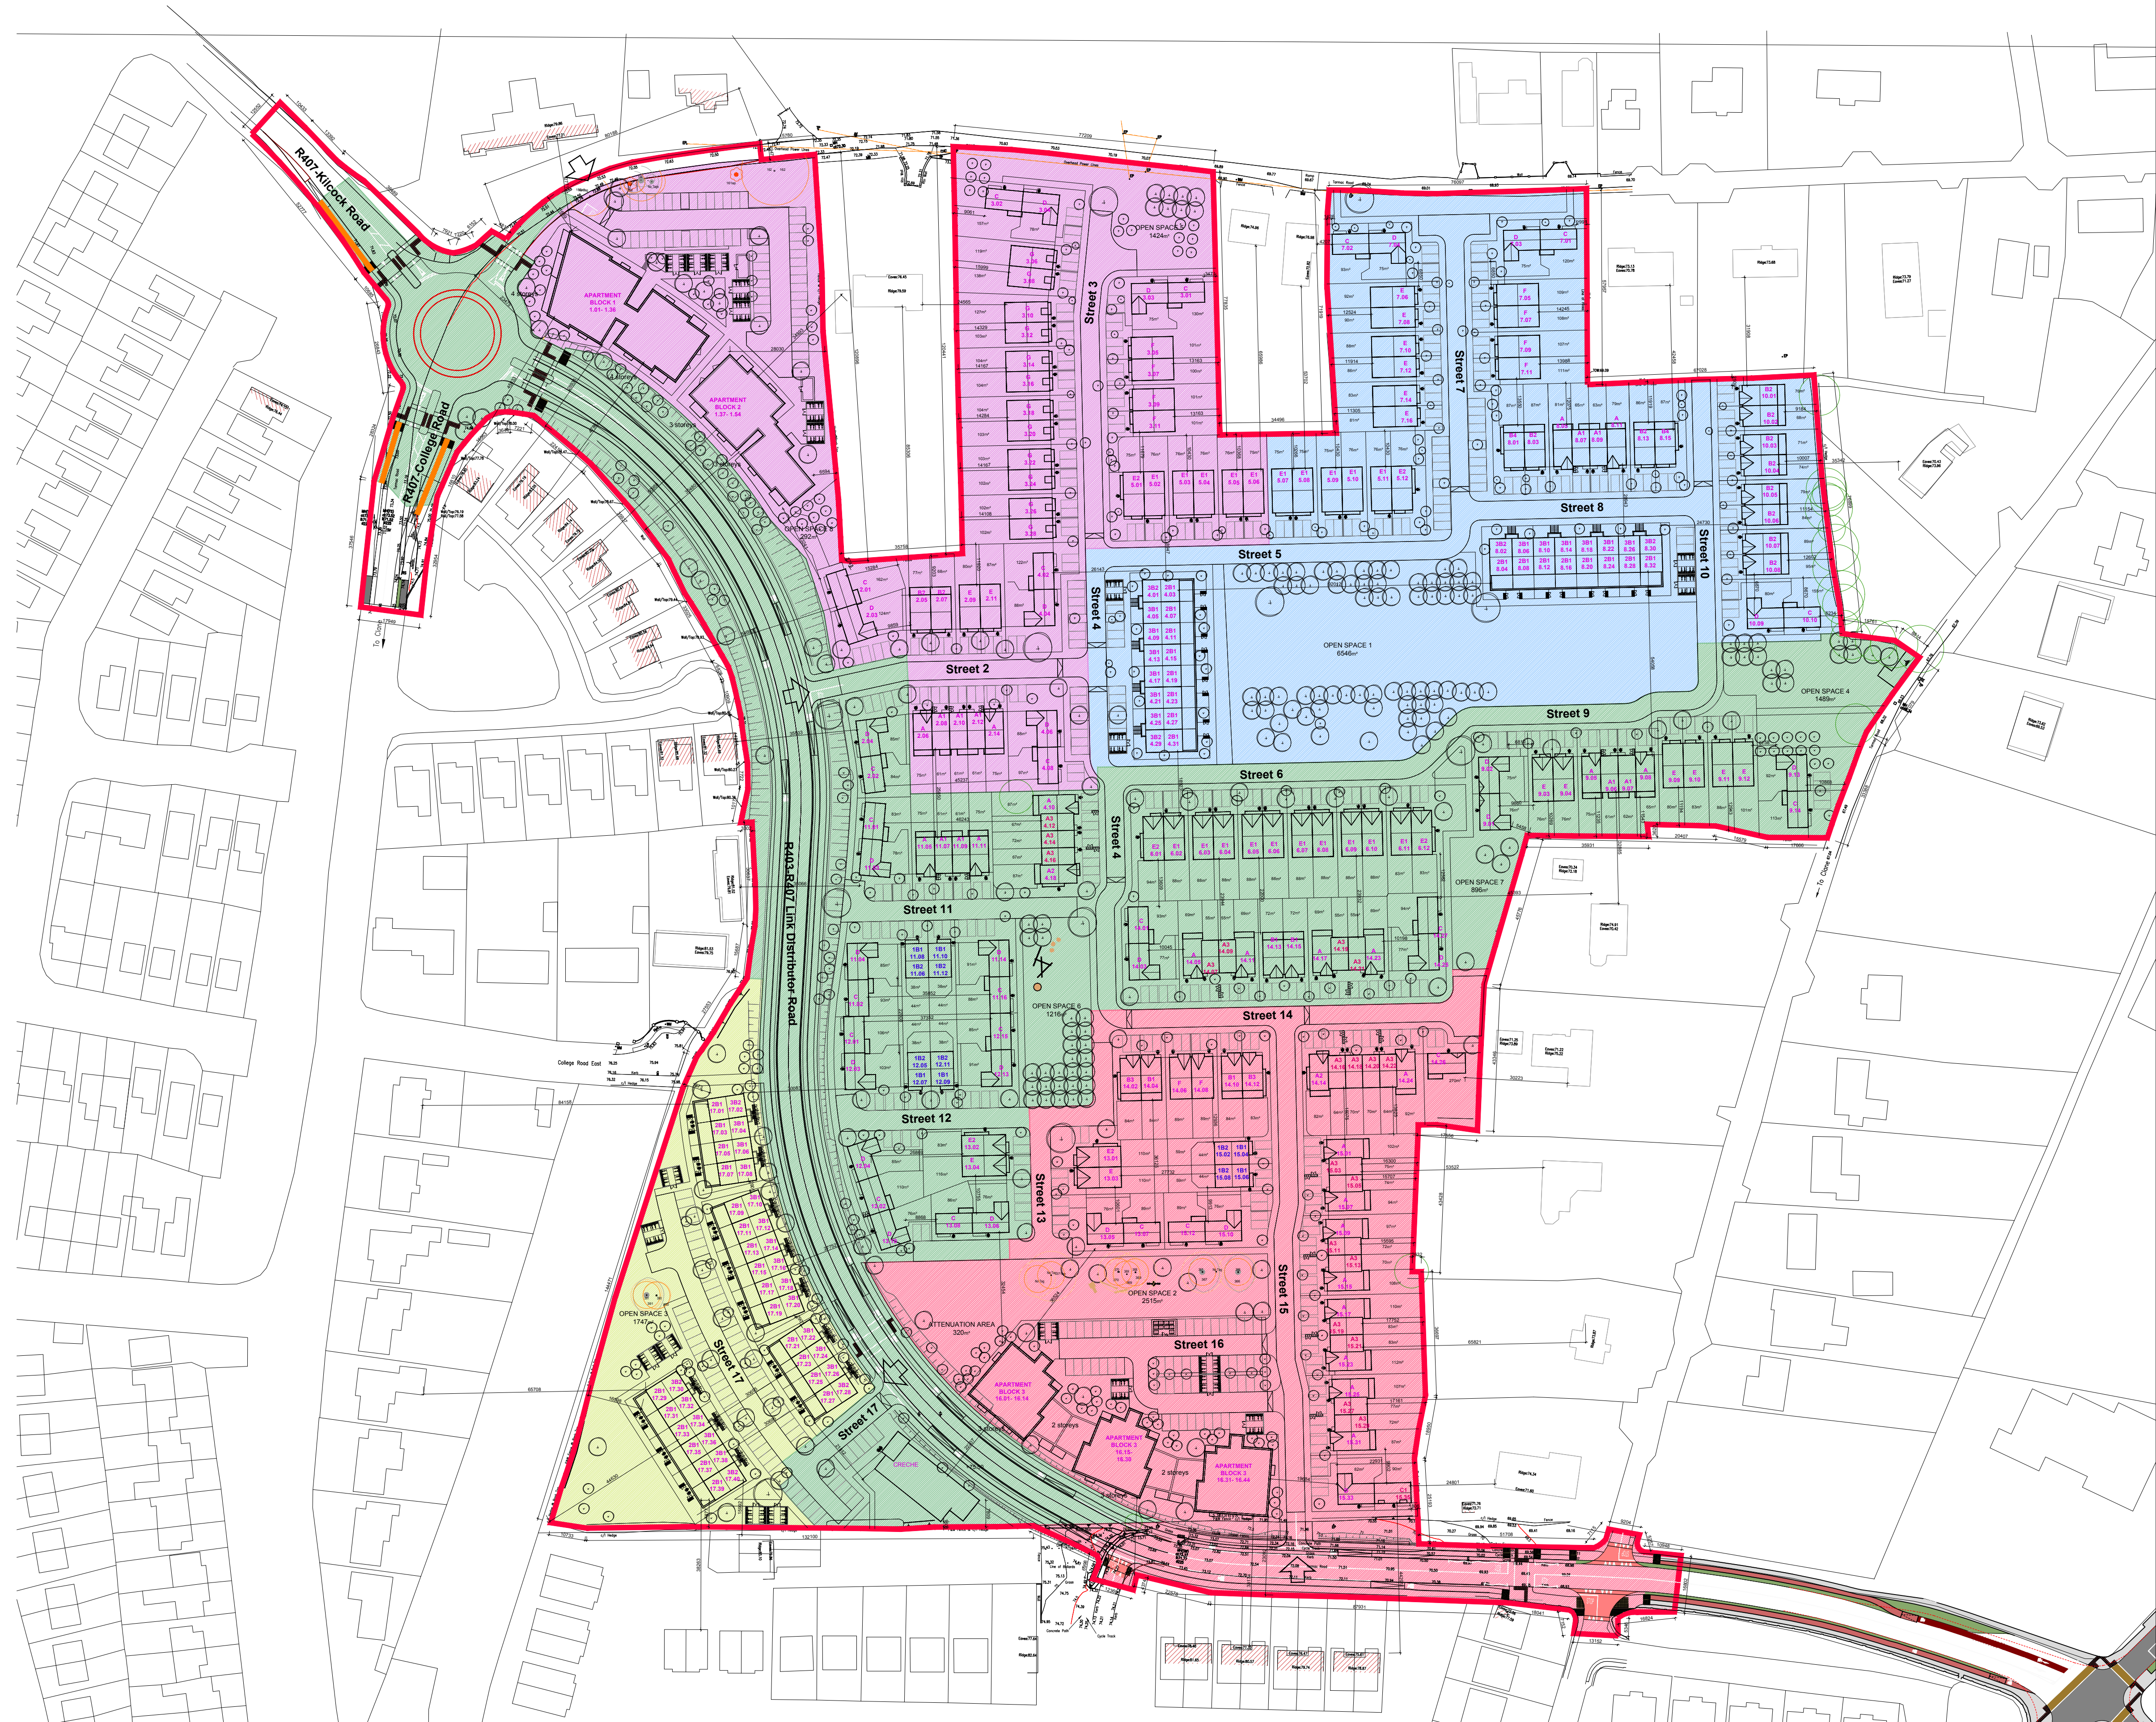

**NOTES:**

DO NOT SCALE FROM DRAWINGS. WORK TO FIGURED DIMENSIONS ONLY. ARCHITECT TO BE NOTIFIED OF ALL DISCREPANCIES.

REVISIONS		
DATE	DESCRIPTION	No.



M: CROSSAN O'ROURKE MANNING ARCHITECTS

**PROJECT TITLE**  
Capdoo, Clane

**DRAWING TITLE**  
Phasing Plan  
Site Layout

Albert Place West, Harold's Cross, Dublin 2, Ireland  
Tel: 01-4788700 Fax: 01-4788711 E-Mail: acm@mcorm.com

**DATE**  
Mar 2019

**SCALE**  
1:1000

**SUB NO.**  
16016

**DRAWN BY**  
PMcN

**REVISION**

**DRAWING NO.**  
PL84