
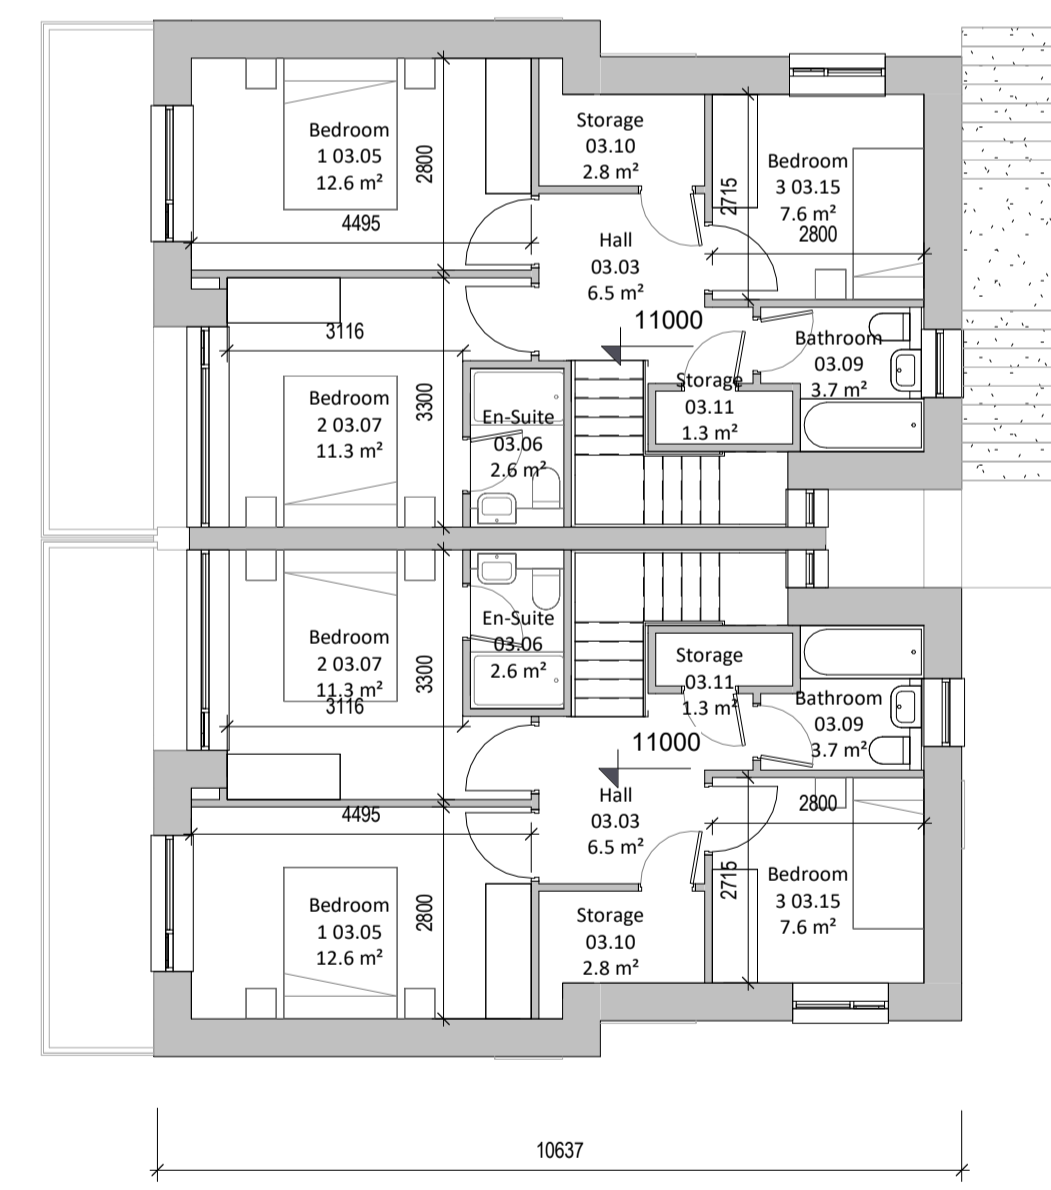
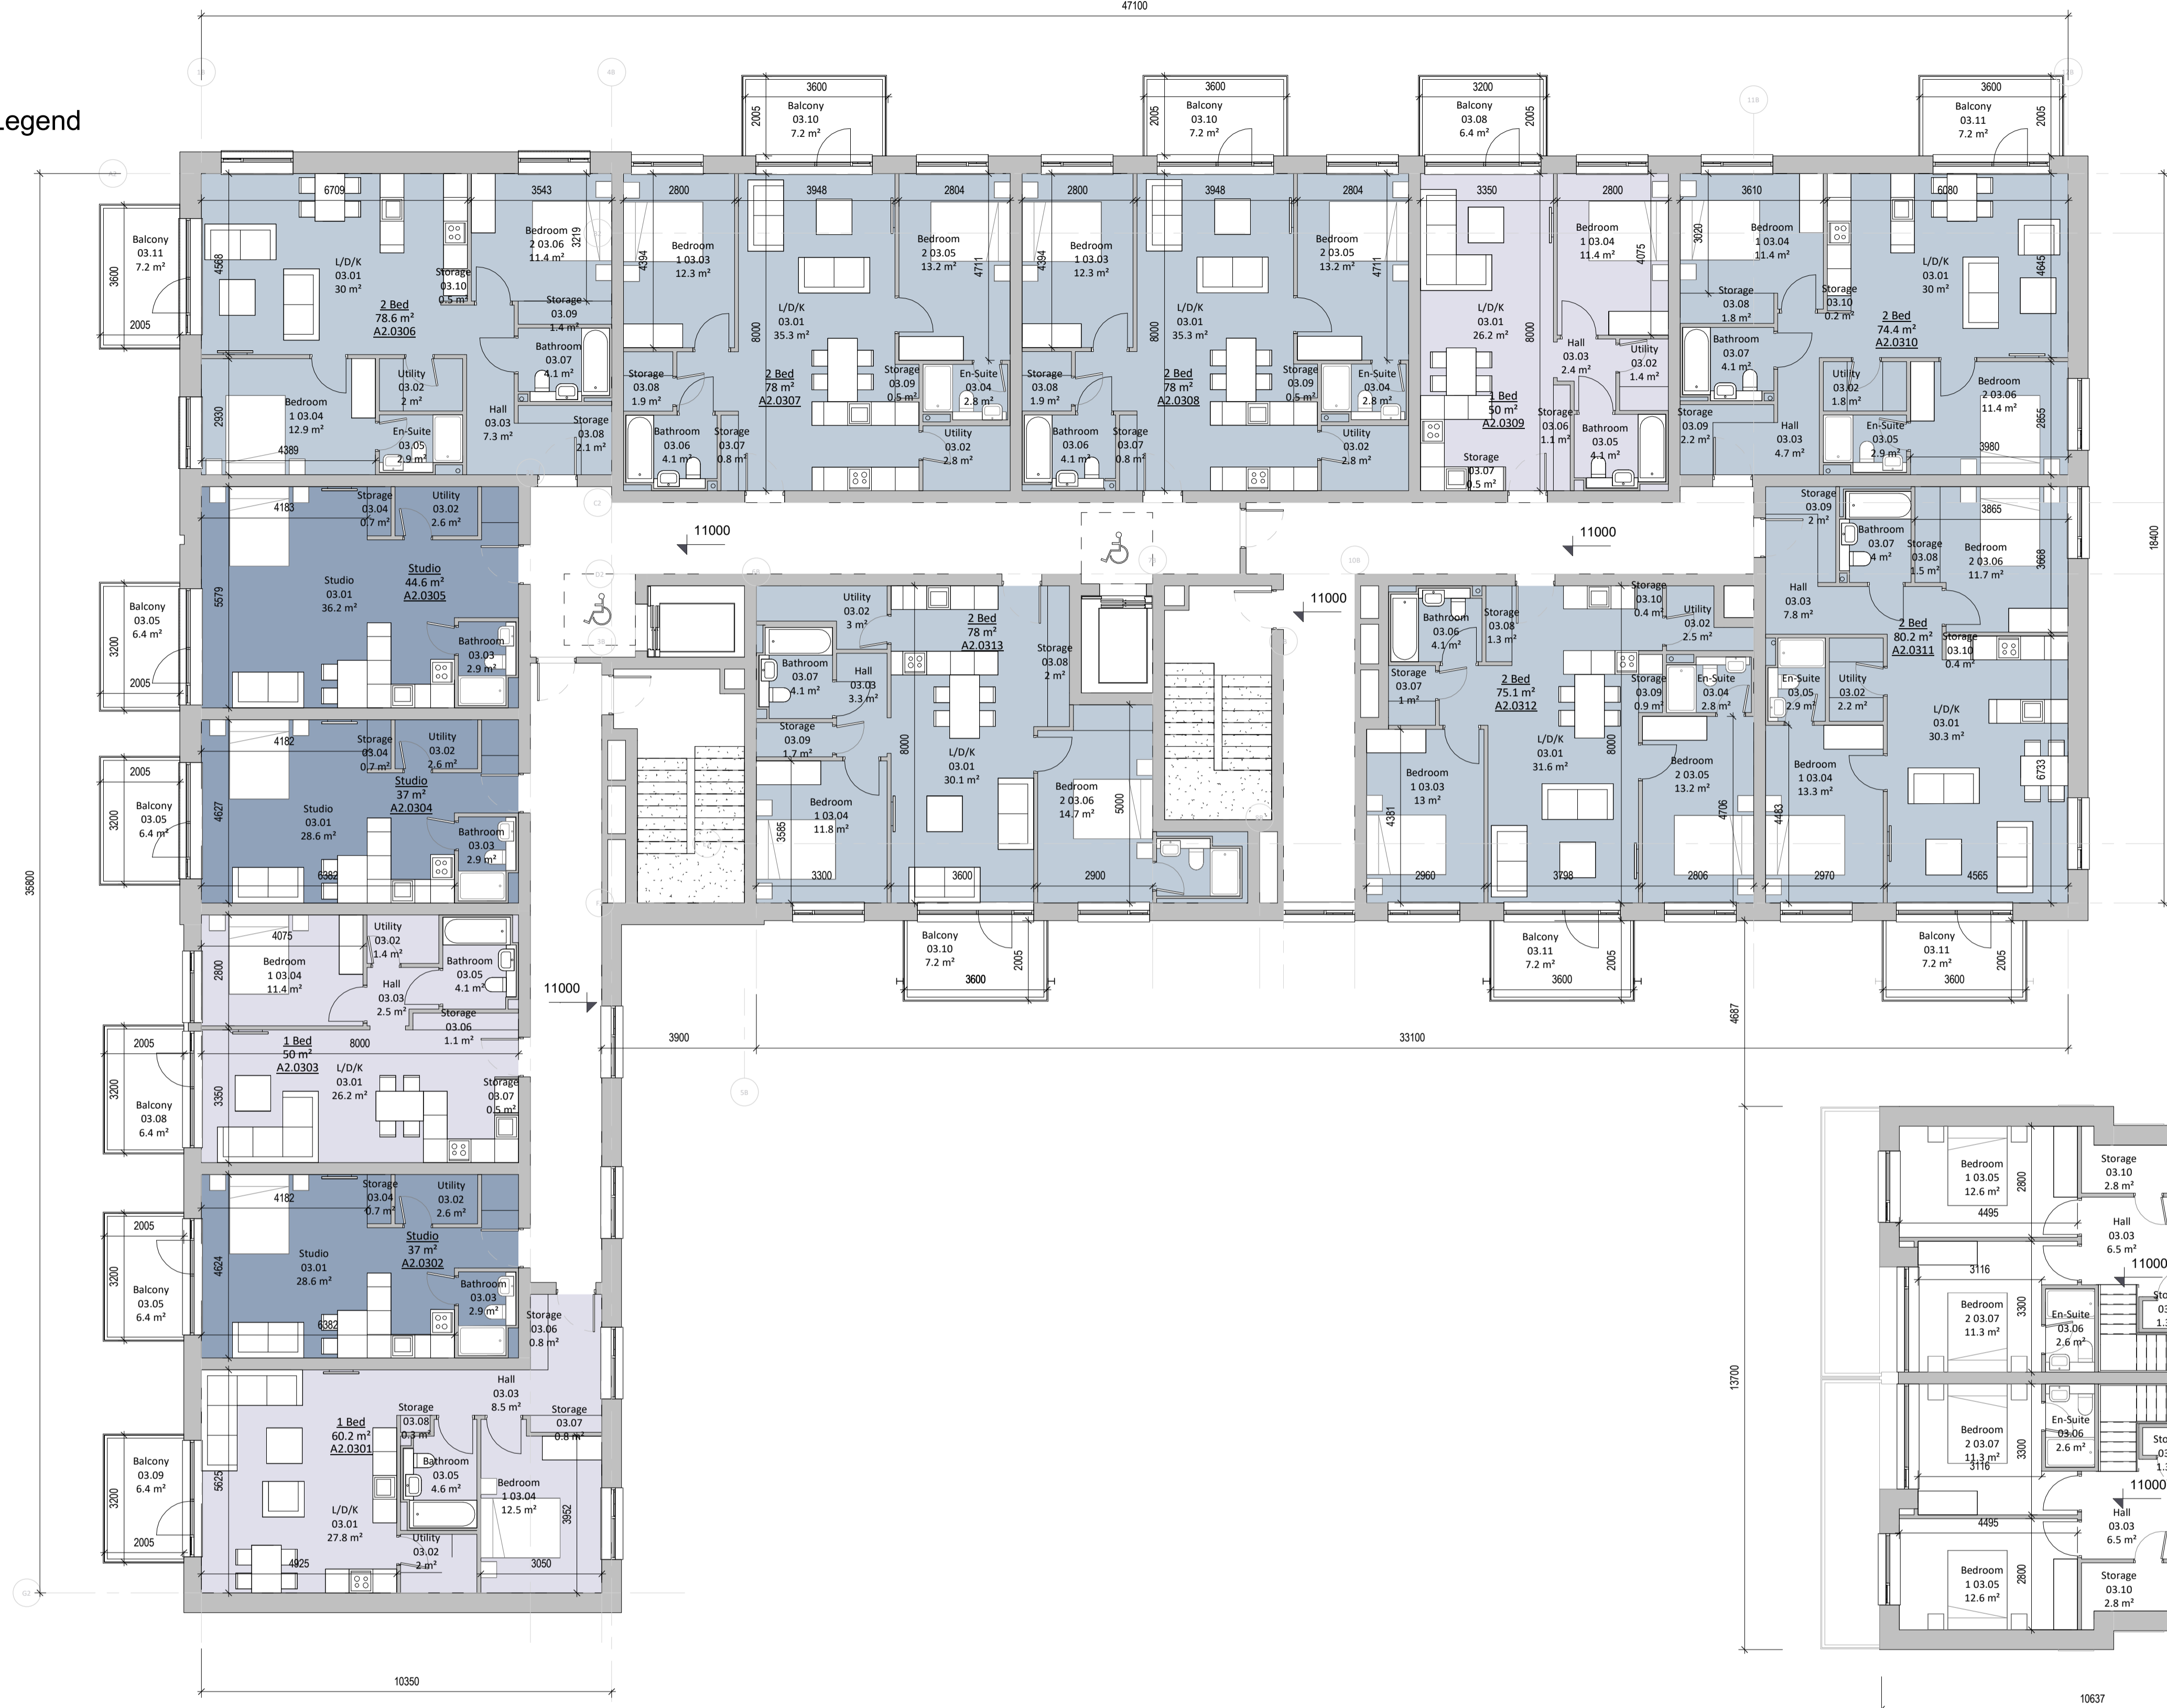



OMP GIA Legend

- 1 Bed
- 2 Bed
- Studio

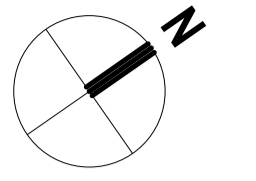

1 A2_03
1:100

Block A2_Level 03

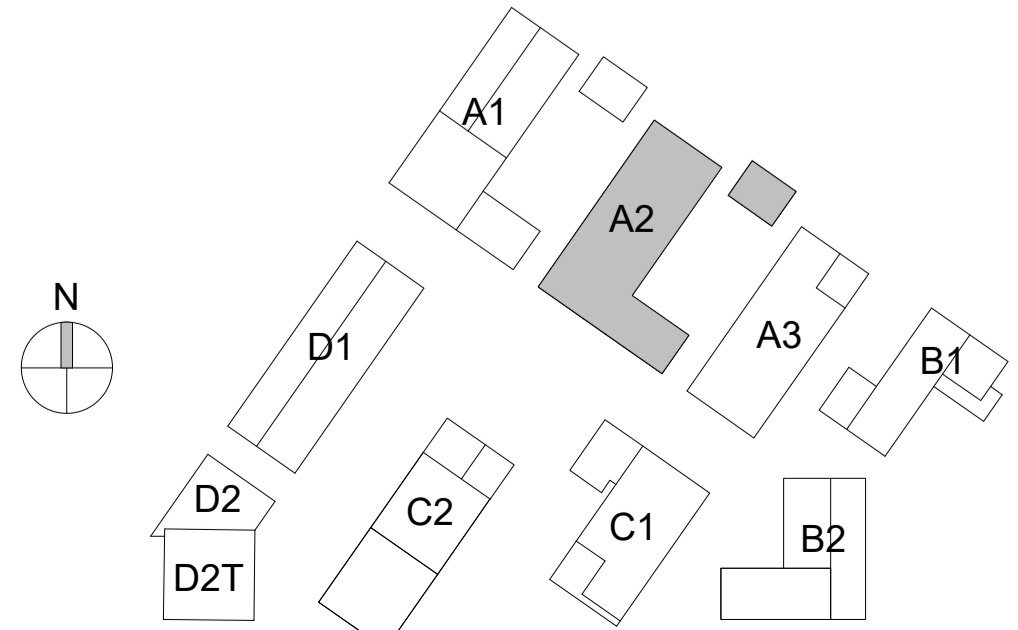

Revision Description	Date	Rev. No.	Issued by
SHD Lodgment to ABP	24-04-2019	1	JS/ES

omahony pike

architecture | urban design | Dublin | Cork
 email: info@omahonypike.com | The Chapel | 26 South Mall
 tel: +353 1 202 7400 | Mount St. Anne's | Cork City
 fax: +353 1 283 0822 | Milltown, Dublin 6 | Co. Cork
 www.omahonypike.com | D06 XN52 Ireland | T12 R2RV Ireland


Project: East Rd SHD
Location: East Wall, Dublin 3
Client: Glenveagh Living Ltd.

Project No.: 1804
Project Lead: DM
Drawn By: JS/ES
Model No.: 1804-OMP-ZZ-ZZ-M3-A-XX-00001
Purpose: Planning

Scale @ A1: 1 : 100
Date Printed: 24-04-2019
Current Rev.: 1

Drawing Title: Block A2_Level 03
Drawing No.: 1804-OMP-A2-03-DR-A-XX-11003

Suitability - Checked By - Date

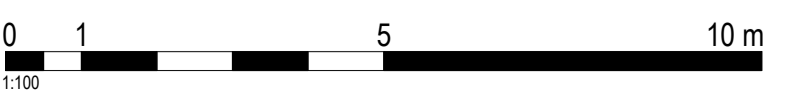

Figured dimensions only to be used. This drawing is copyright of O'Mahony Pike Architects Ltd. All information is shared as per approved use in accordance with BS1192(2007) + A2(2016), Table 5; Standard Codes for Suitability of Models and Documents. If 'Information Approval Check' is empty, this information has been shared at 50 - WIP.